
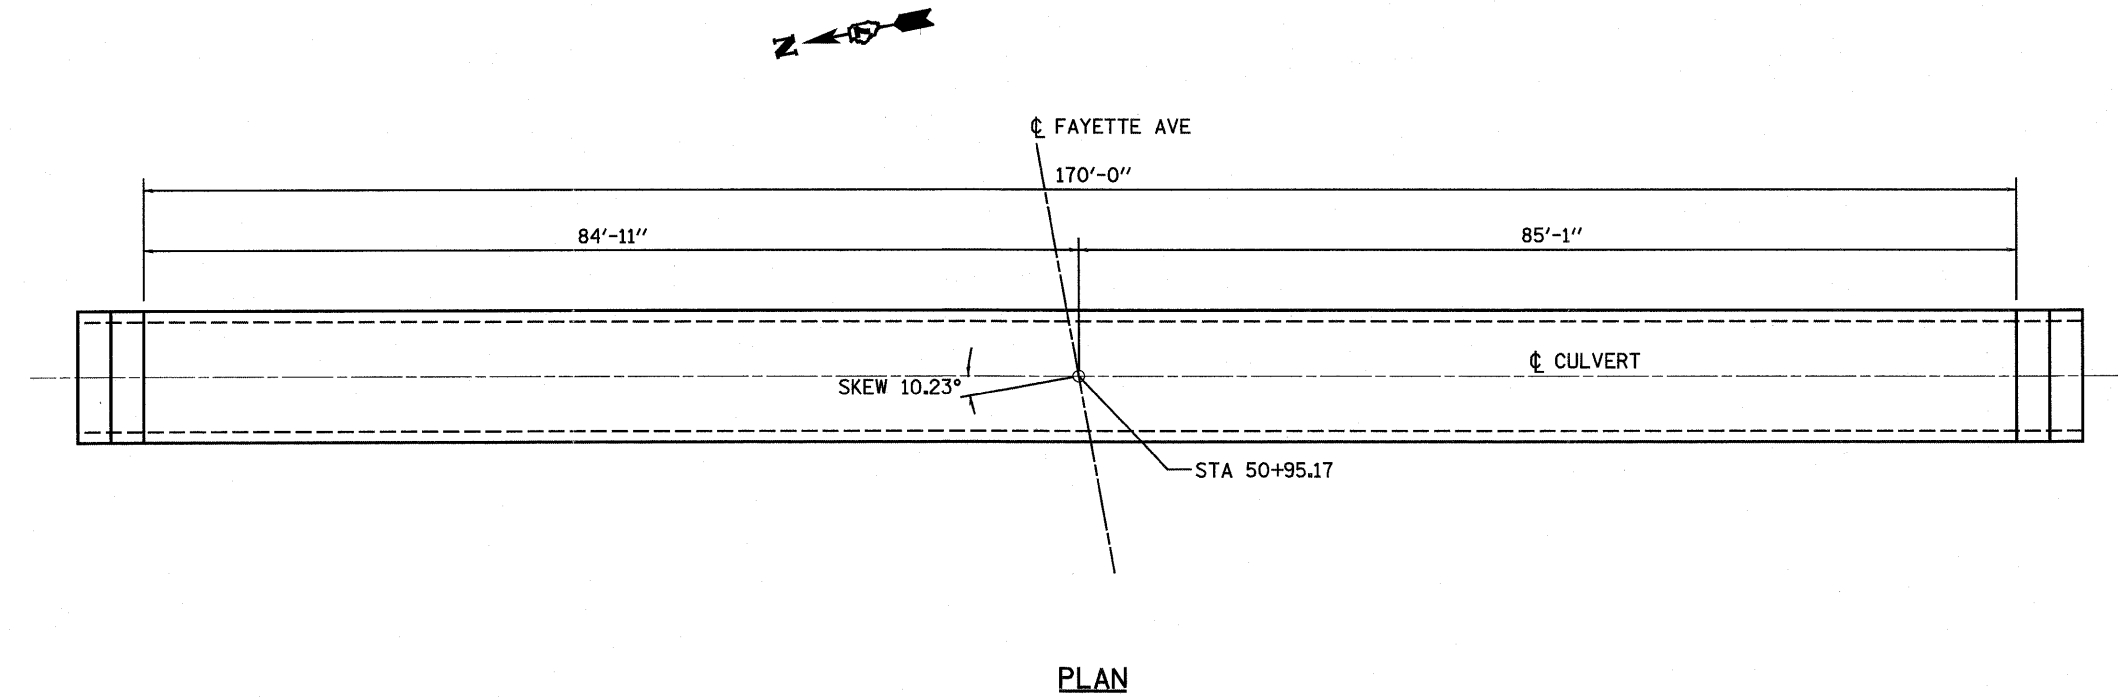


STATE OF ILLINOIS  
DEPARTMENT OF TRANSPORTATION

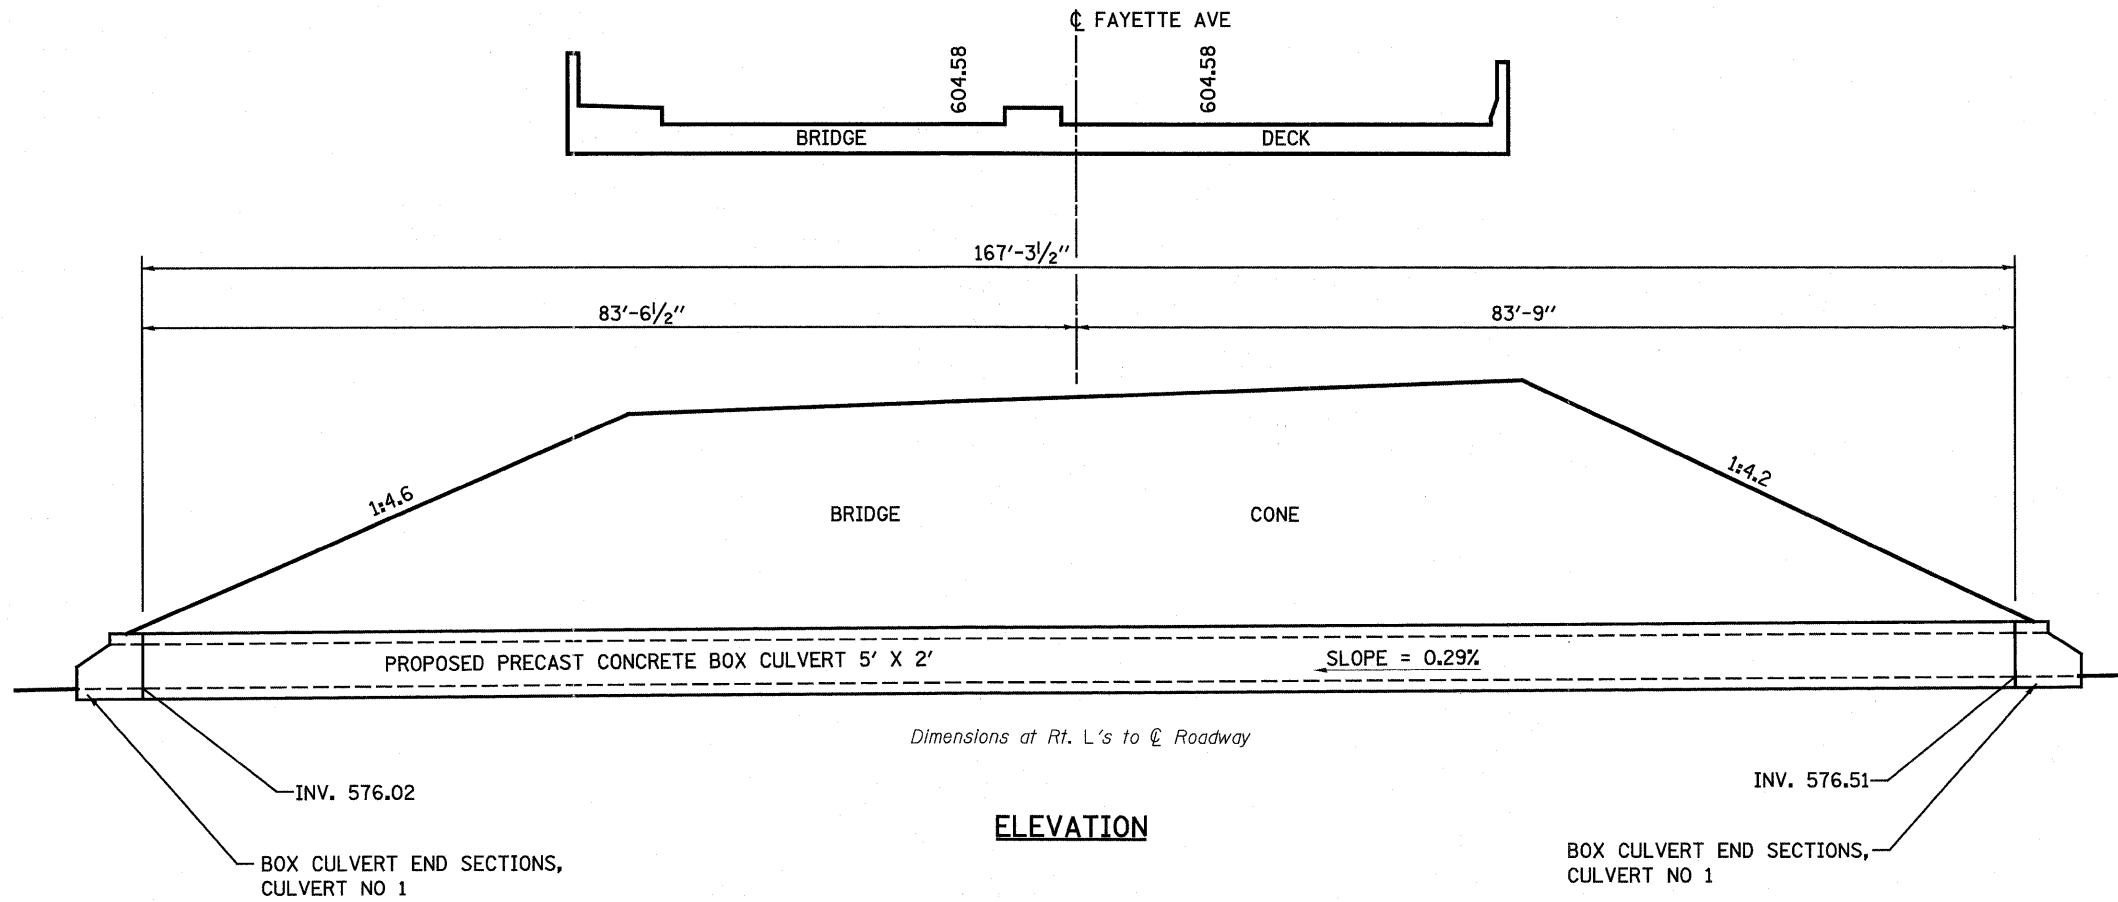

DESIGNED	-	RCB
CHECKED	-	JWS
DRAWN	-	RCB
CHECKED	-	BRM

BOX CULVERT DETAILS  
PRECAST CONCRETE BOX CULVERT  
STA 50+95.17  
FAYETTE AVENUE

SHEET NO. 1 OF 1 SHEETS	F.A.I. RTE.	SECTION	COUNTY	TOTAL SHEETS	SHEET NO.
	57/70	(25-3)I-6	EFFINGHAM	839	329
			CONTRACT NO. 74293		
FED. ROAD DIST. NO.		ILLINOIS FED. AID PROJECT			