


FINAL SURVEY	DATE
SURVEYED	BY
PLOTTED	
DATE	
NOTE BOOK	
NO.	
AREAS CHECKED	

ORIGINAL SURVEY	DATE
SURVEYED	BY
PLOTTED	
DATE	
NOTE BOOK	
NO.	
AREAS CHECKED	

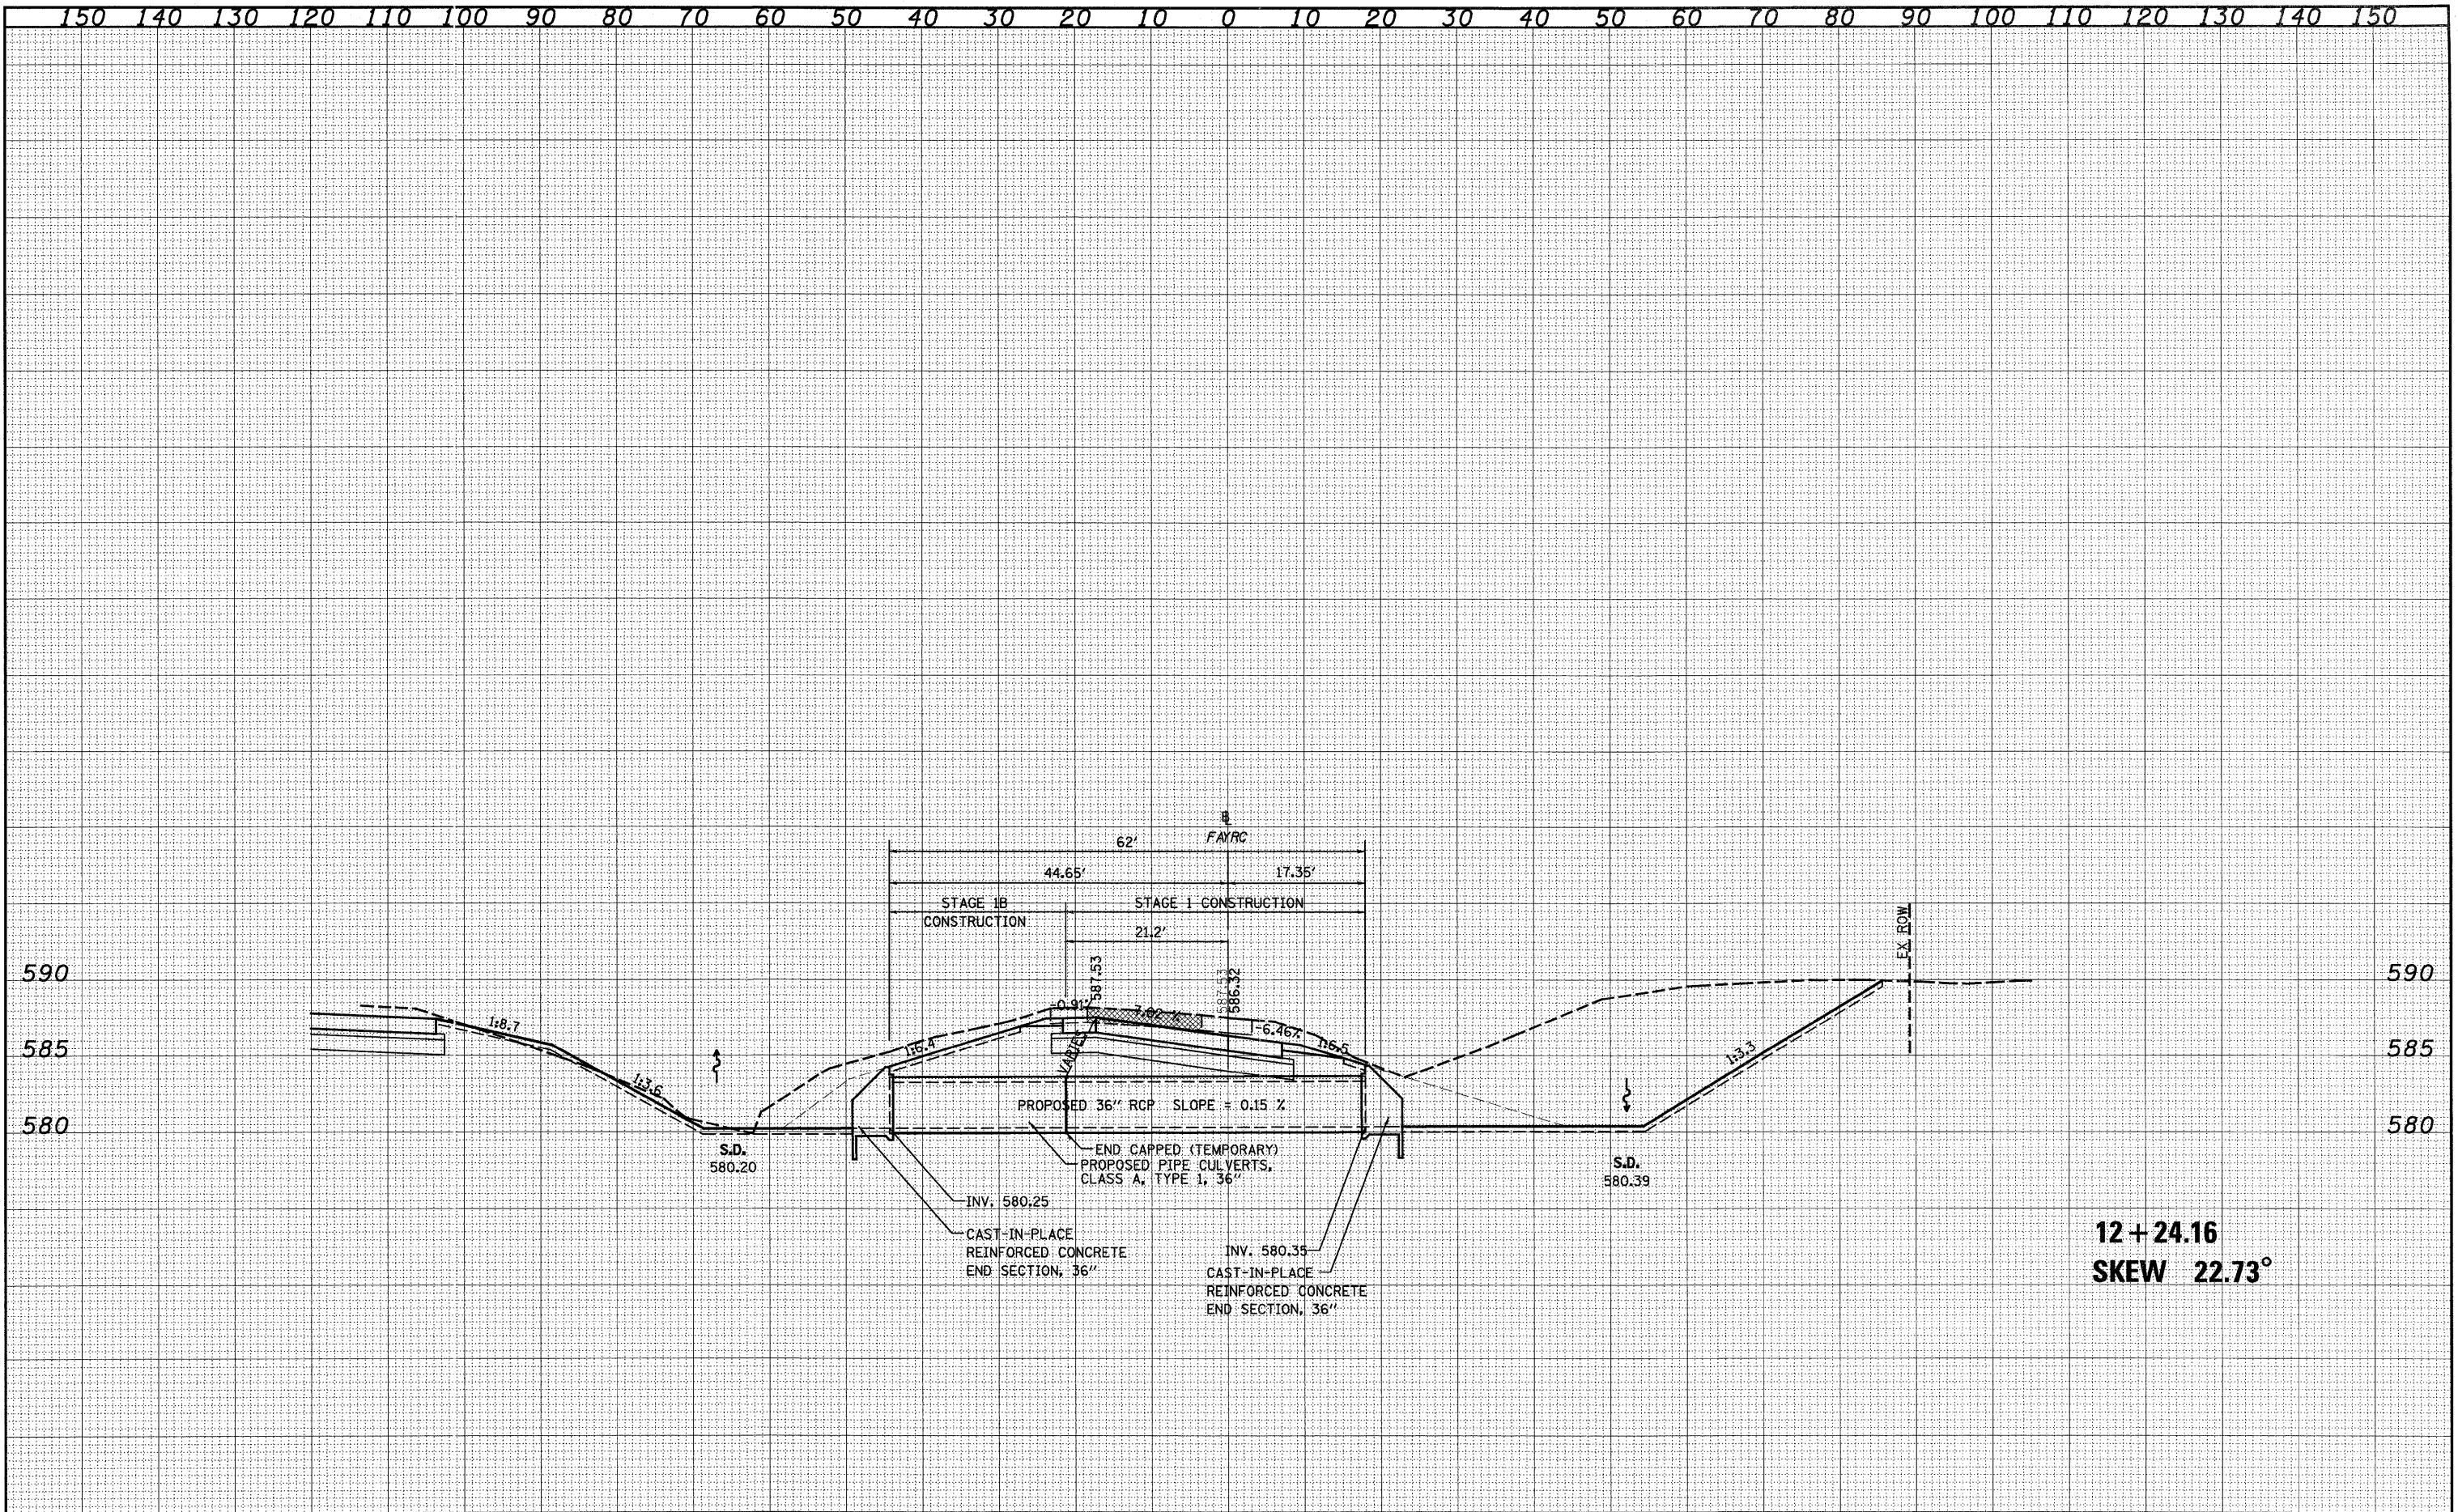

12 + 24.16
SKREW 22.73°

FILE NAME =	USER NAME = paul	DESIGNED - JWS	REVISED -	STATE OF ILLINOIS DEPARTMENT OF TRANSPORTATION	CULVERT PROFILES, FAYETTE AVENUE RAMP C, STA 12+24.16		F.A. RTE.	SECTION	COUNTY	TOTAL SHEETS	SHEET NO.	
S:\Project\403-0007-57-70.dwg\Fayette\work\culvert\prf\PRF.dwg		DRAWN - LEC	REVISED -		SCALE: 1"=10'	SHEET NO. 2 OF 2 SHEETS	STA. 12+24.16 TO STA. 12+24.16	57/70	(25-3)1-6	EFFINGHAM	839	369
		CHECKED - BRM	REVISED -					CONTRACT NO. 74293				
		DATE - 11-05-07	REVISED -					ILLINOIS FED. AID PROJECT				