


DATE	
BY	
DESIGNED	
DRAWN	
CHECKED	
DATE	
FILE NAME	
USER NAME	
DESIGNED	
DRAWN	
CHECKED	
DATE	

DATE	
BY	
DESIGNED	
DRAWN	
CHECKED	
DATE	
FILE NAME	
USER NAME	
DESIGNED	
DRAWN	
CHECKED	
DATE	

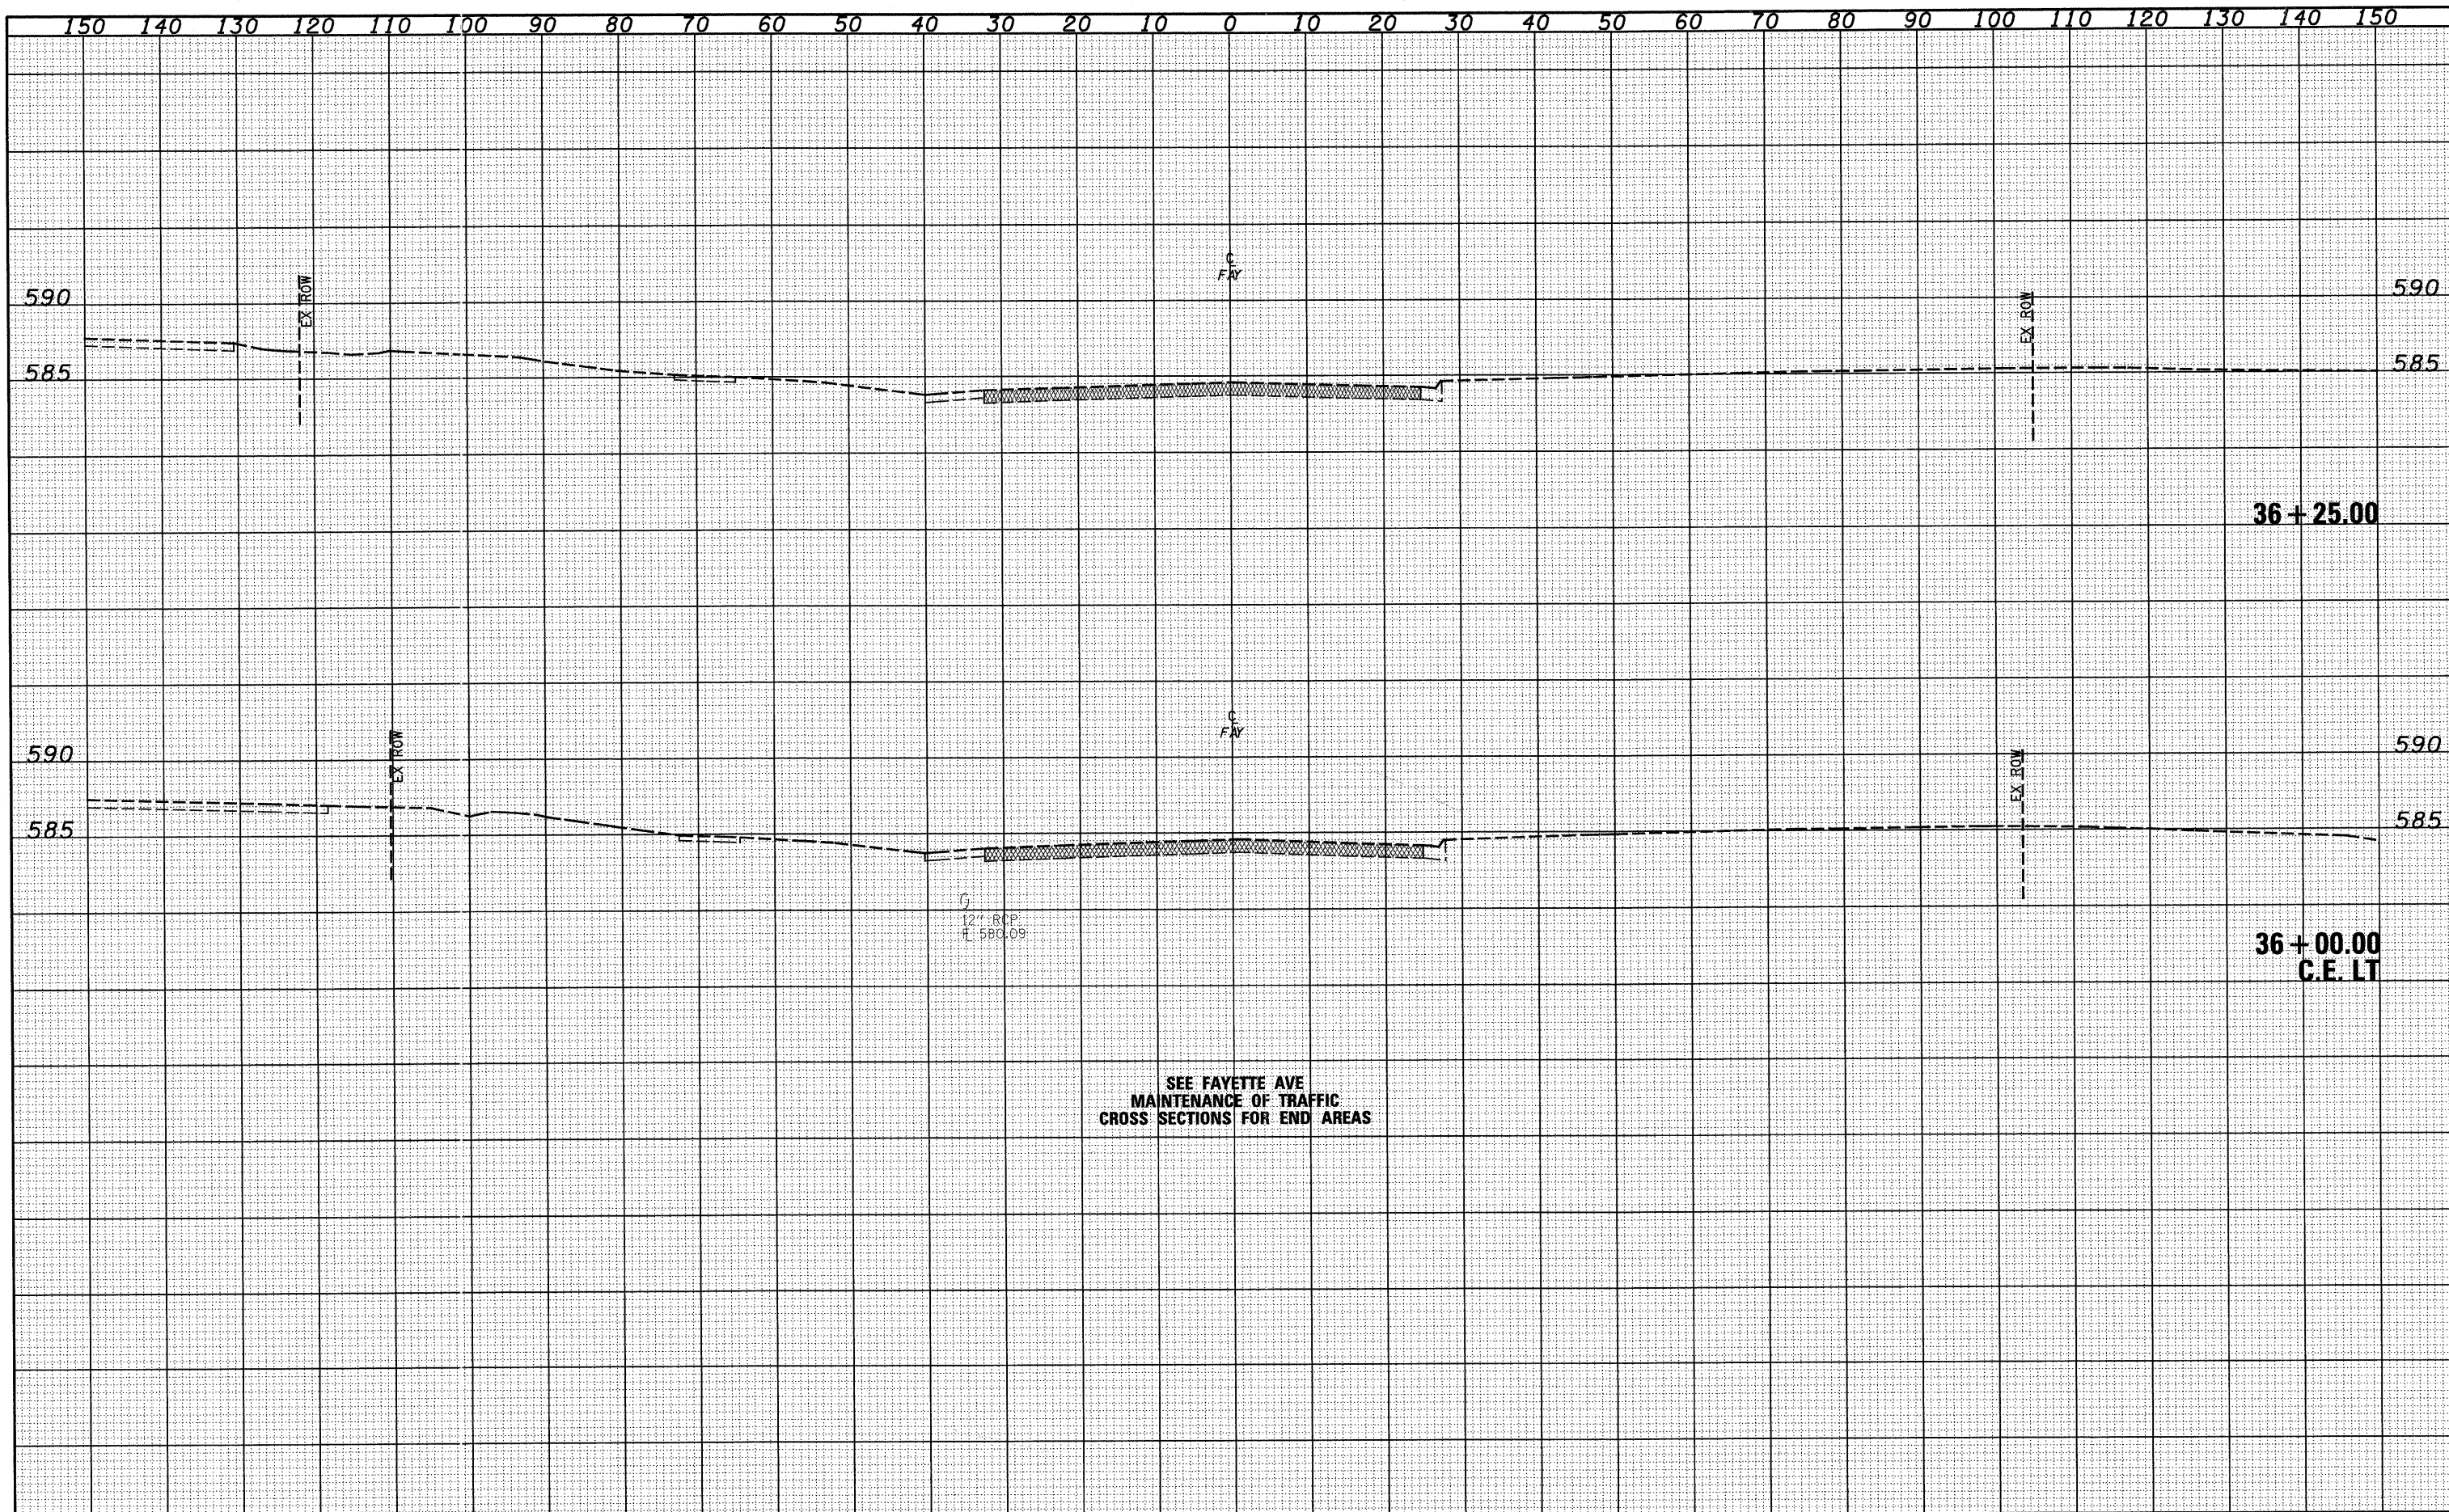

SEE FAYETTE AVE
MAINTENANCE OF TRAFFIC
CROSS SECTIONS FOR END AREAS

FILE NAME =	USER NAME = lunde	DESIGNED - JWS	REVISED -	STATE OF ILLINOIS DEPARTMENT OF TRANSPORTATION	CROSS SECTIONS, FAYETTE AVE.			F.A. RT.	SECTION	COUNTY	TOTAL SHEETS	SHEET NO.
S:\Projects\103-0802\51-70.dgn\Fayette\cross1.dgn		DRAWN - LEC	REVISED -		SCALE: 1"=10'	SHEET NO. 1 OF 43 SHEETS	STA. 36+00.00 TO STA. 36+25.00	57/70	(25-3)I-6	EFFINGHAM	839	370
		CHECKED - BRM	REVISED -					CONTRACT NO. 74293				
		DATE - 11-05-07	REVISED -					FED. ROAD DIST. NO. ILLINOIS FED. AID PROJECT				