


DATE	
BY	
FINAL SURVEY	SURVEYED
NOTE BOOK	PLOTTED
NO.	TEMPLATE
	AREAS
	CHECKED

DATE	
BY	
ORIGINAL SURVEY	SURVEYED
NOTE BOOK	PLOTTED
NO.	TEMPLATE
	AREAS
	CHECKED

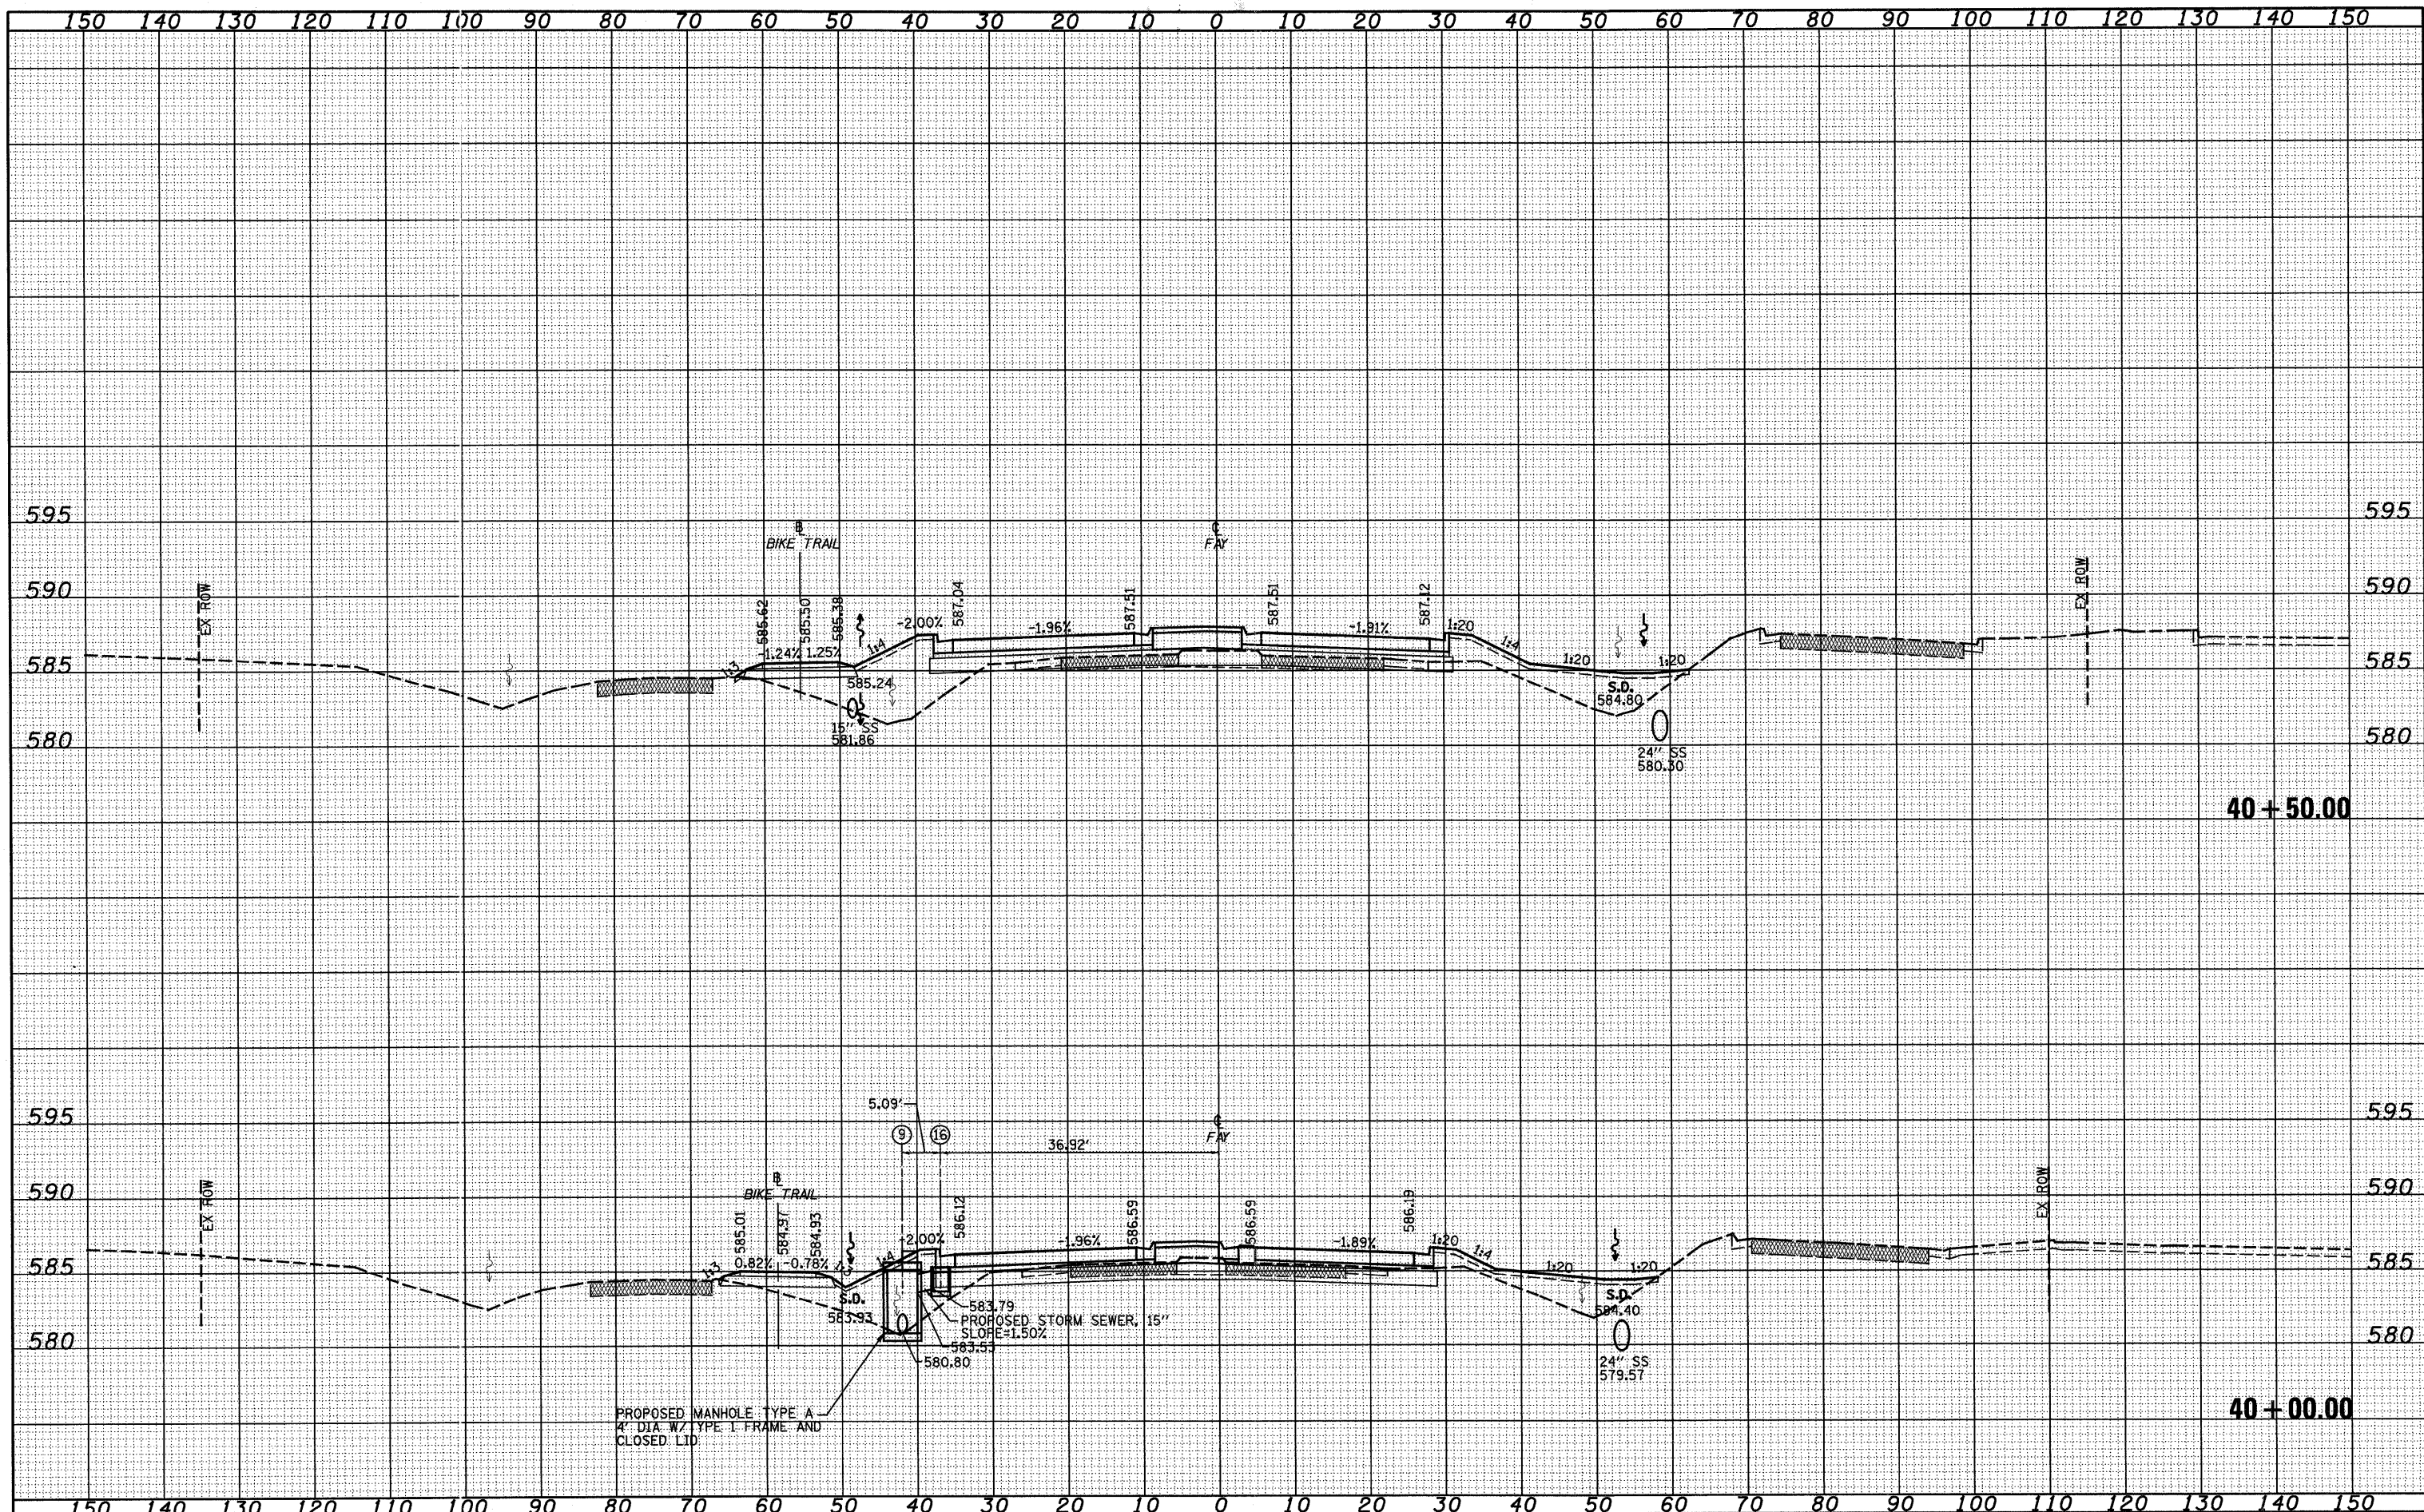

FILE NAME = S:\Projects\03-00072-51-70\csp\Fayette\csp\FH.dgn
 USER NAME = l1nda
 PLOT SCALE = 20,0000' / IN.
 PLOT DATE = 6/24/2010

DESIGNED - JWS
 DRAWN - LEC
 CHECKED - BRM
 DATE - 11-05-07

REVISED -
 REVISED -
 REVISED -
 REVISED -

**STATE OF ILLINOIS
 DEPARTMENT OF TRANSPORTATION**

CROSS SECTIONS, FAYETTE AVE.
 SCALE: 1"=10'
 SHEET NO. 5 OF 43 SHEETS
 STA. 40+00.00 TO STA. 40+50.00

SECTION	COUNTY	TOTAL SHEETS	SHEET NO.
25-311-6	EFFINGHAM	839	374
CONTRACT NO. 74293			
FED. ROAD DIST. NO. ILLINOIS FED. AID PROJECT			