


BY: _____ DATE: _____
 SURVEYED: _____ PLOTTED: _____
 NOTE BOOK: _____ TEMPLATE: _____
 AREAS CHECKED: _____
 NO.:

BY: _____ DATE: _____
 SURVEYED: _____ PLOTTED: _____
 NOTE BOOK: _____ TEMPLATE: _____
 AREAS CHECKED: _____
 NO.:

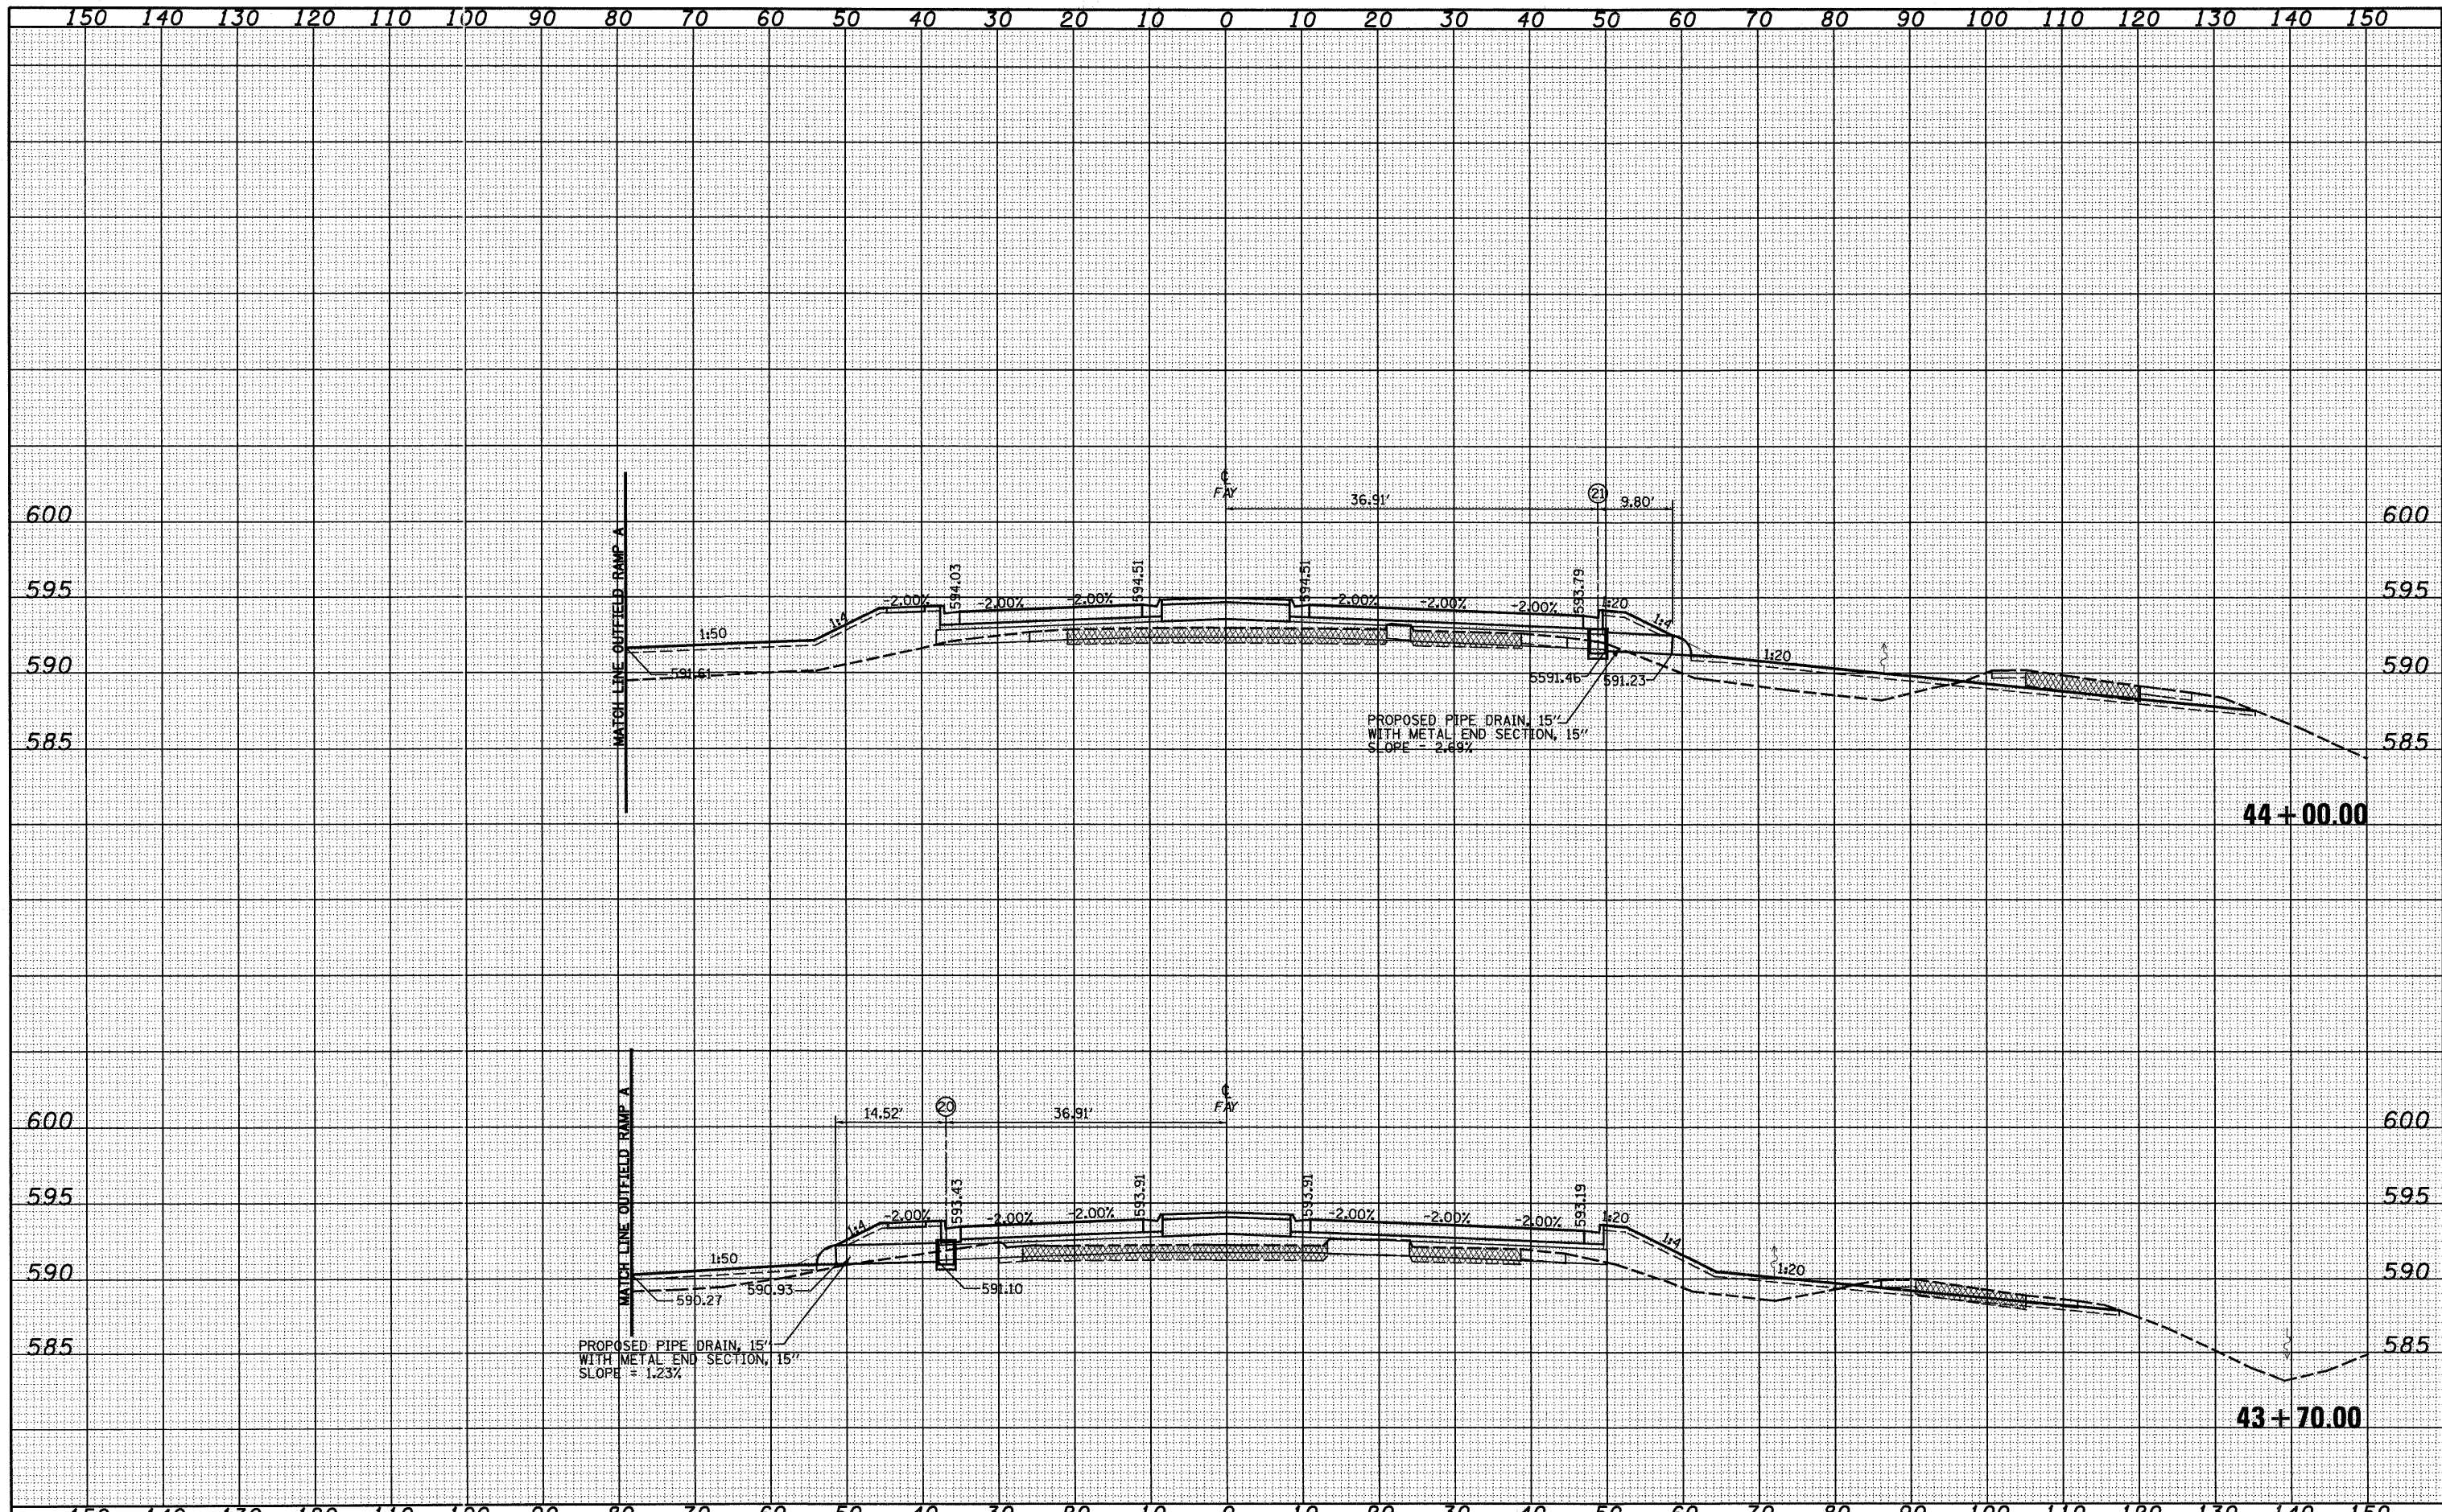

FILE NAME =	USER NAME = lnda	DESIGNED - JWS	REVISED -	STATE OF ILLINOIS DEPARTMENT OF TRANSPORTATION	CROSS SECTIONS, FAYETTE AVE.		F.A. RT. 57/70	SECTION (25-311-6	COUNTY EFFINGHAM	TOTAL SHEETS 839	SHEET NO. 378
20\projects\405-00072-57-70\pdr\fig\cros\43+70.dgn		DRAWN - LEC	REVISED -		SCALE: 1"=10'	SHEET NO. 9 OF 43 SHEETS	STA. 43+70.00 TO STA. 44+00.00	FED. ROAD DIST. NO.	ILLINOIS FED. AID PROJECT	CONTRACT NO. 74293	
		CHECKED - BRM	REVISED -								
		DATE - 11-05-07	REVISED -								