


DATE	
BY	
FINAL SURVEY	
PLANNED	
NOTE BOOK	
NO.	
AREAS CHECKED	

DATE	
BY	
ORIGINAL SURVEY	
PLANNED	
NOTE BOOK	
NO.	
AREAS CHECKED	

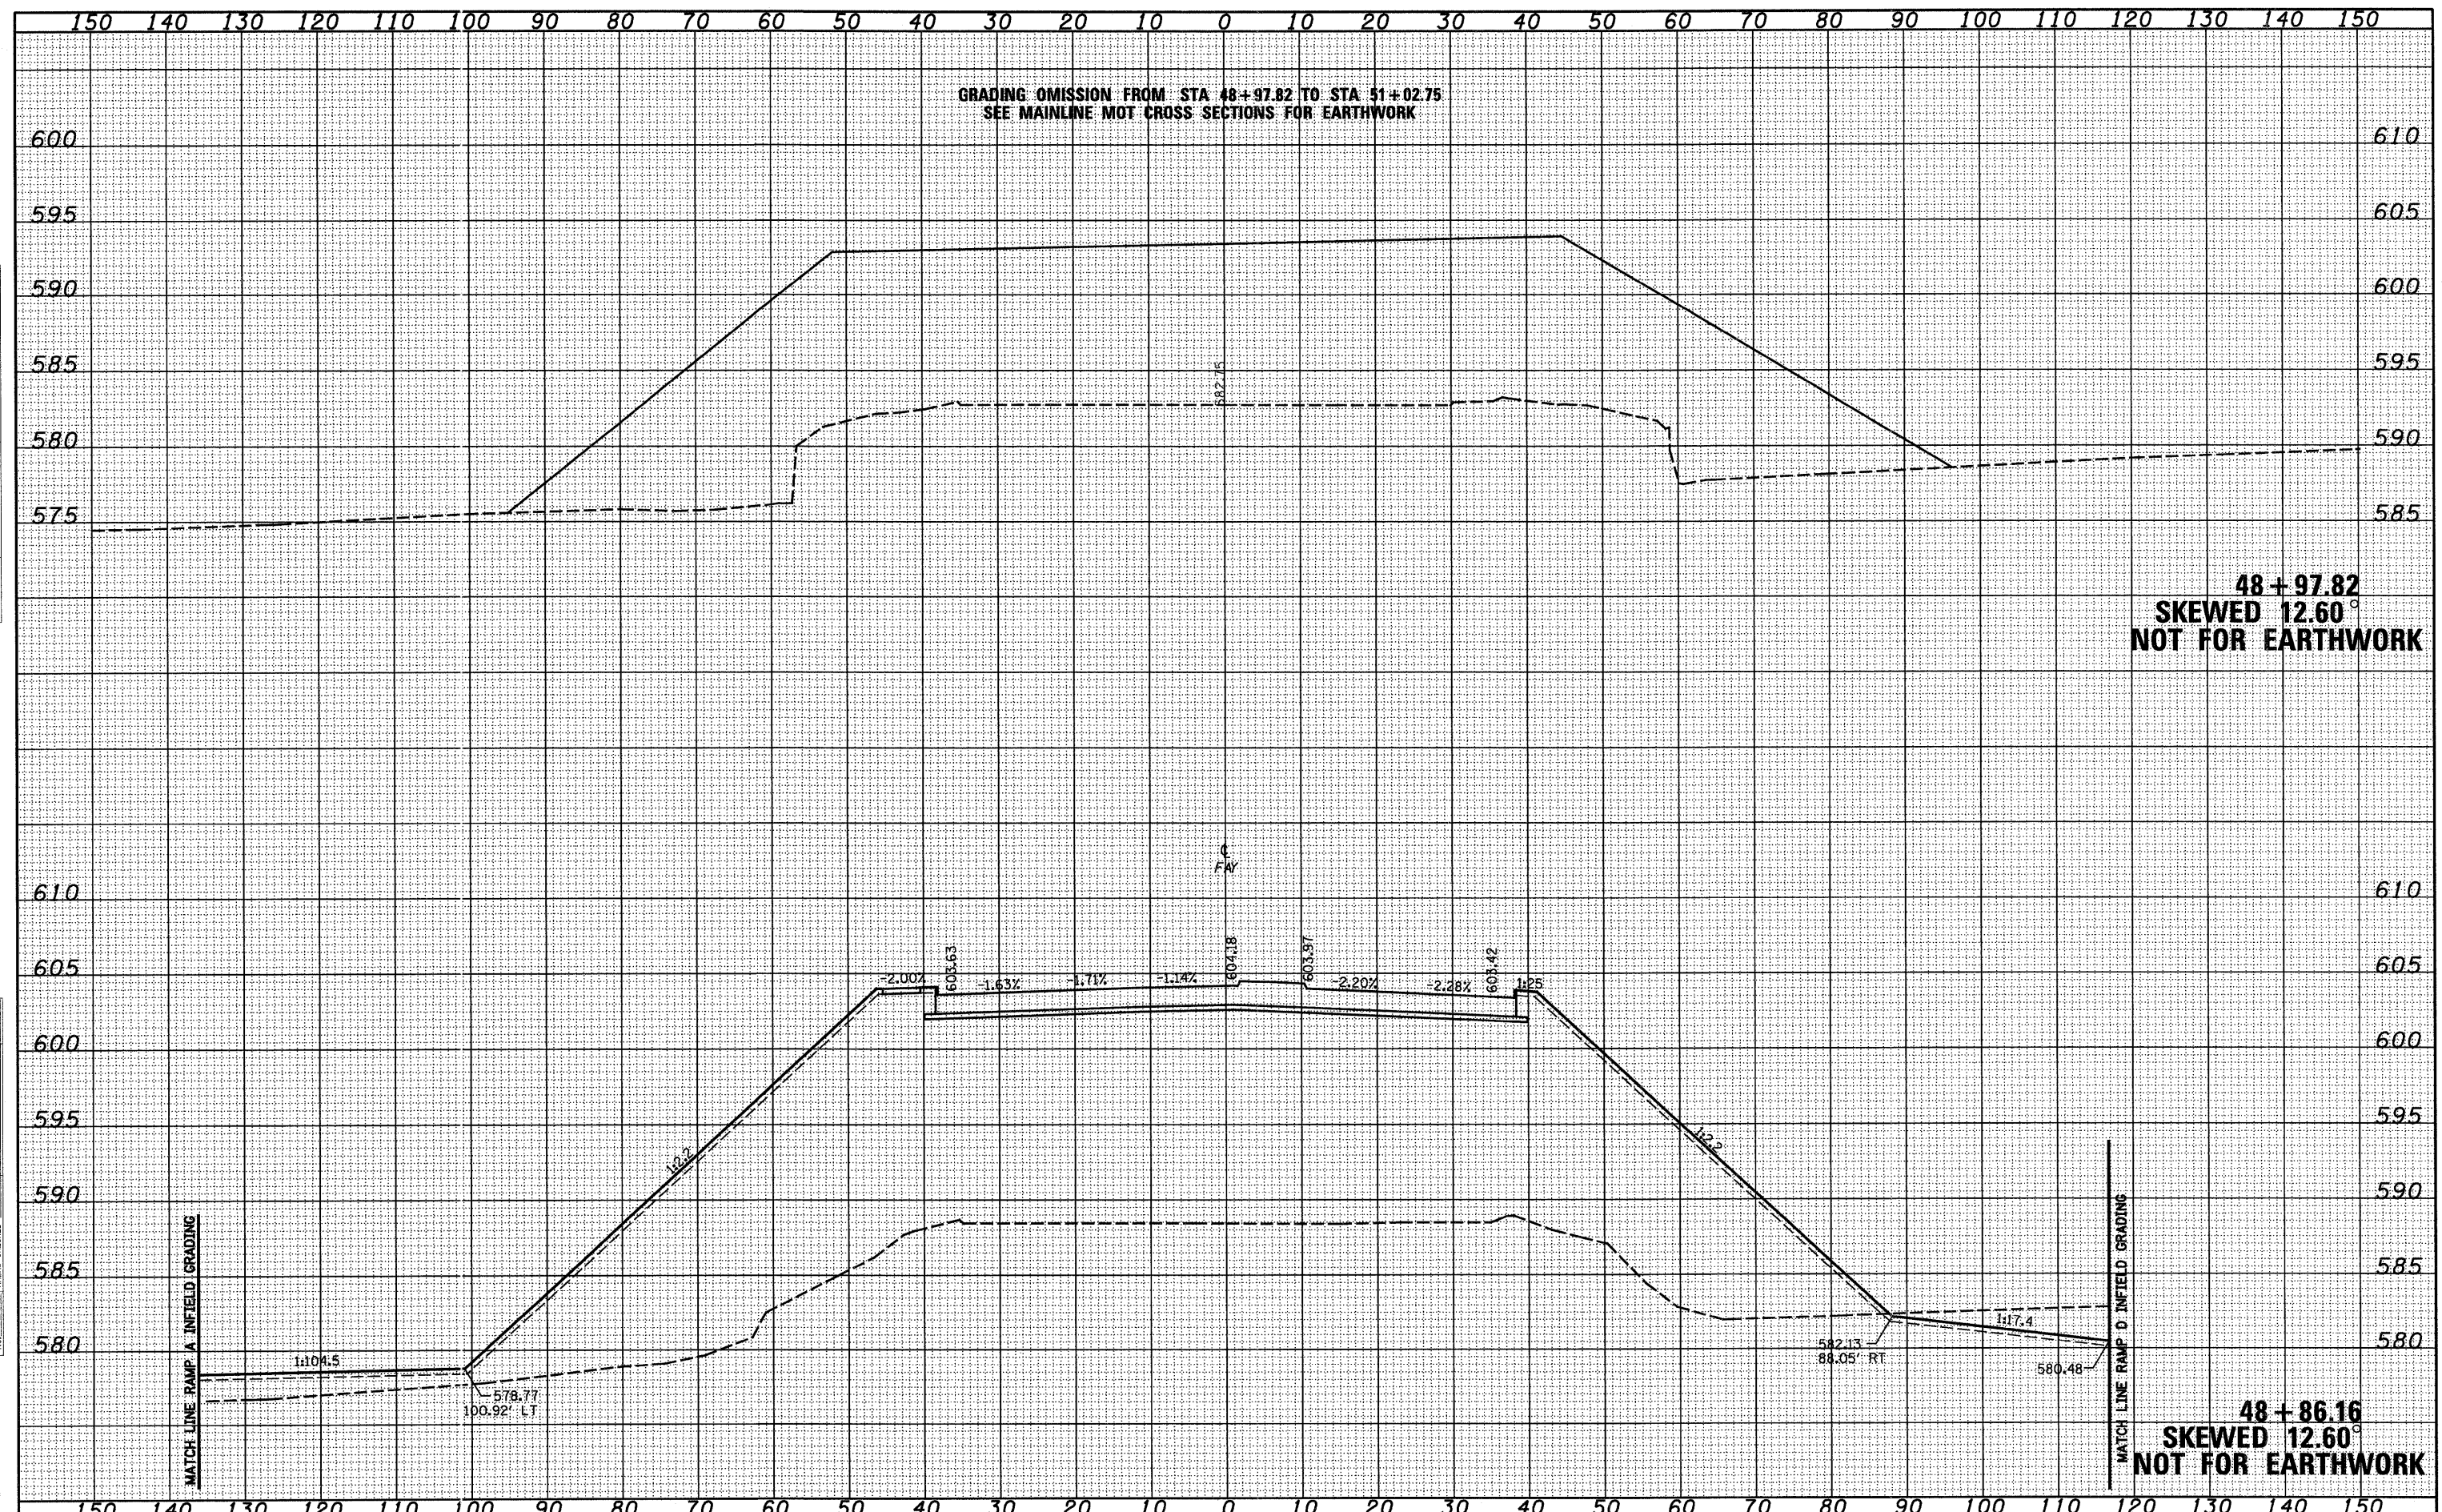

FILE NAME =	USER NAME = l1nda	DESIGNED - JWS	REVISED -	STATE OF ILLINOIS DEPARTMENT OF TRANSPORTATION	CROSS SECTIONS, FAYETTE AVE.		F.A. RT.	SECTION	COUNTY	TOTAL SHEETS	SHEET NO.	
S:\Project\MC-807-51-7P\fig\N\fig\N\fig\N\fig\N.dwg		DRAWN - LEC	REVISED -		SCALE: 1"=10'	SHEET NO. 17 OF 43 SHEETS	STA. 48+86.16 TO STA. 48+97.82	57/70	(25-3)I-6	EFFINGHAM	839	386
		CHECKED - BRM	REVISED -									
		DATE - 11-05-07	REVISED -					FED. ROAD DIST. NO.	ILLINOIS FED. AID PROJECT			