


DATE	
BY	
SURVEYED	
TEMPERATURE	
NOTE BOOK	
AREAS CHECKED	
NO.	

DATE	
BY	
SURVEYED	
TEMPERATURE	
NOTE BOOK	
AREAS CHECKED	
NO.	

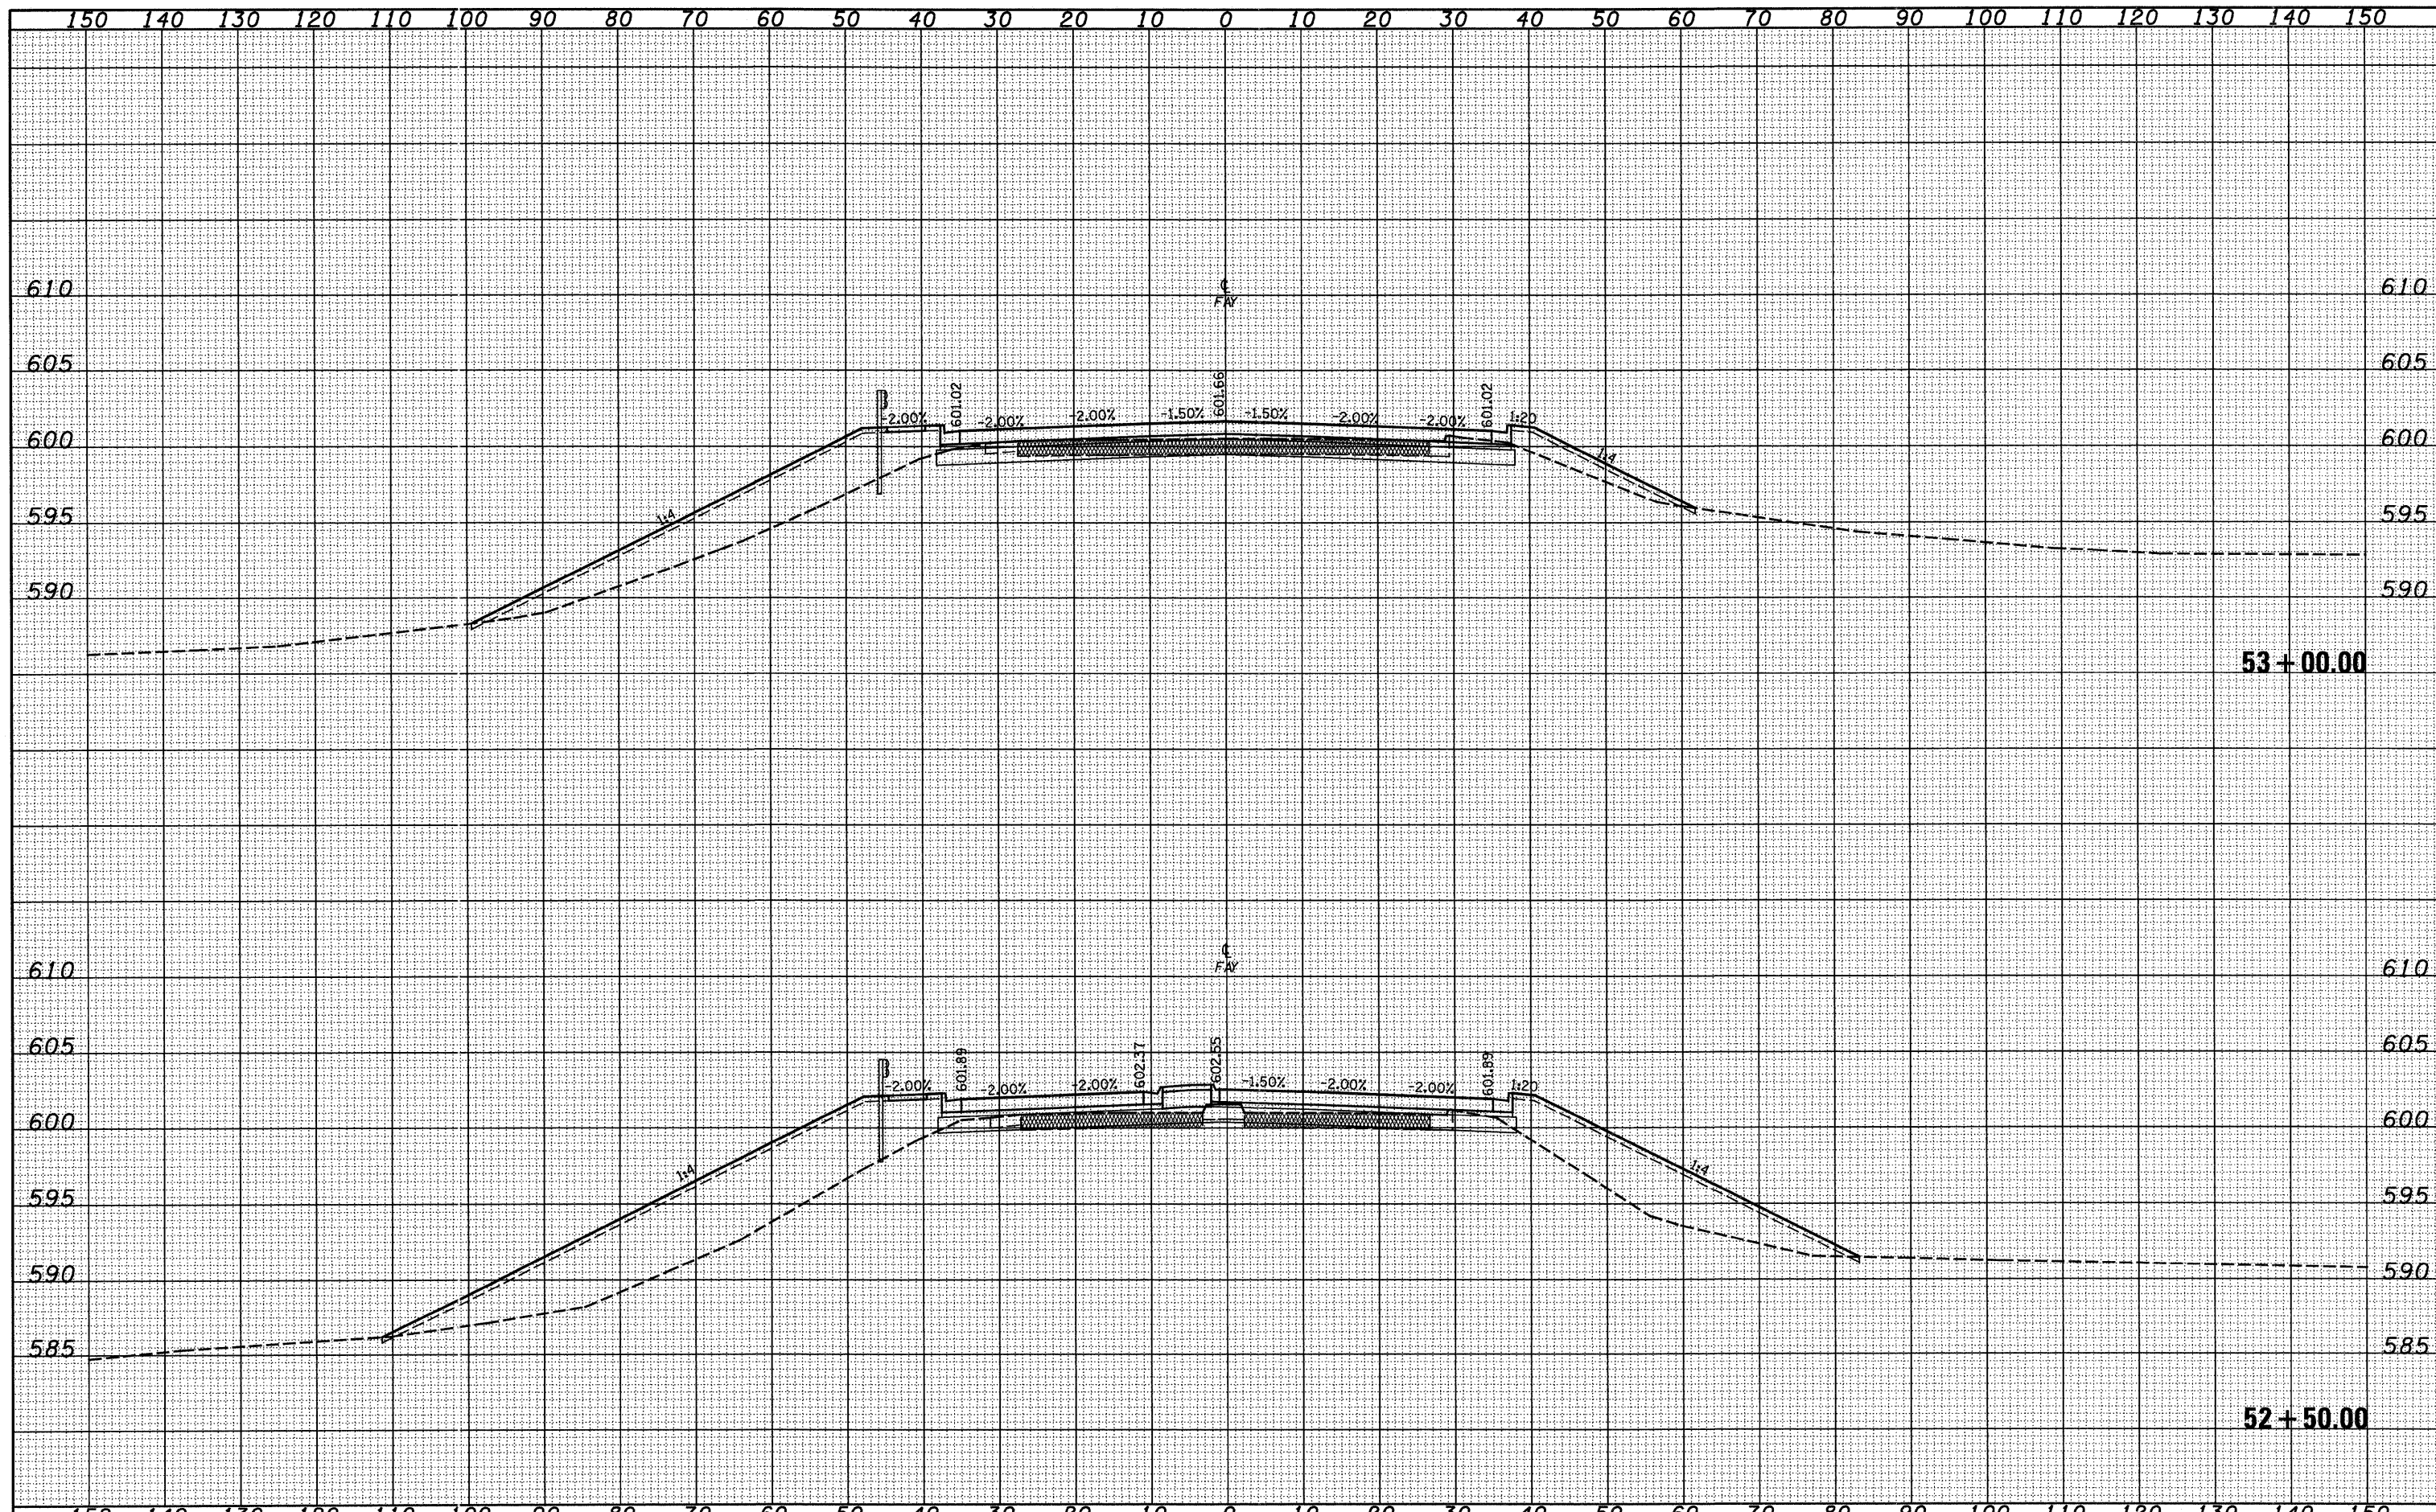

FILE NAME =	USER NAME = llrnda	DESIGNED - JWS	REVISED -	STATE OF ILLINOIS DEPARTMENT OF TRANSPORTATION	CROSS SECTIONS, FAYETTE AVE.		F.A. RT.	SECTION	COUNTY	TOTAL SHEETS	SHEET NO.	
S:\Projects\103-800\7-27-07\dy\Fayette\asff01.dgn		DRAWN - LEC	REVISED -		SCALE: 1"=10'	SHEET NO. 20 OF 43 SHEETS	STA. 52+50.00 TO STA. 53+00.00	57/70	(25-3)-6	EFFINGHAM	839	389
		CHECKED - BRM	REVISED -									
		DATE - 11-05-07	REVISED -					FED. ROAD DIST. NO.	ILLINOIS FED. AID PROJECT			CONTRACT NO. 74293