


DATE	
BY	
FINAL SURVEY	
NO. TO BOOK	
NO.	

DATE	
BY	
ORIGINAL SURVEY	
NO. TO BOOK	
NO.	

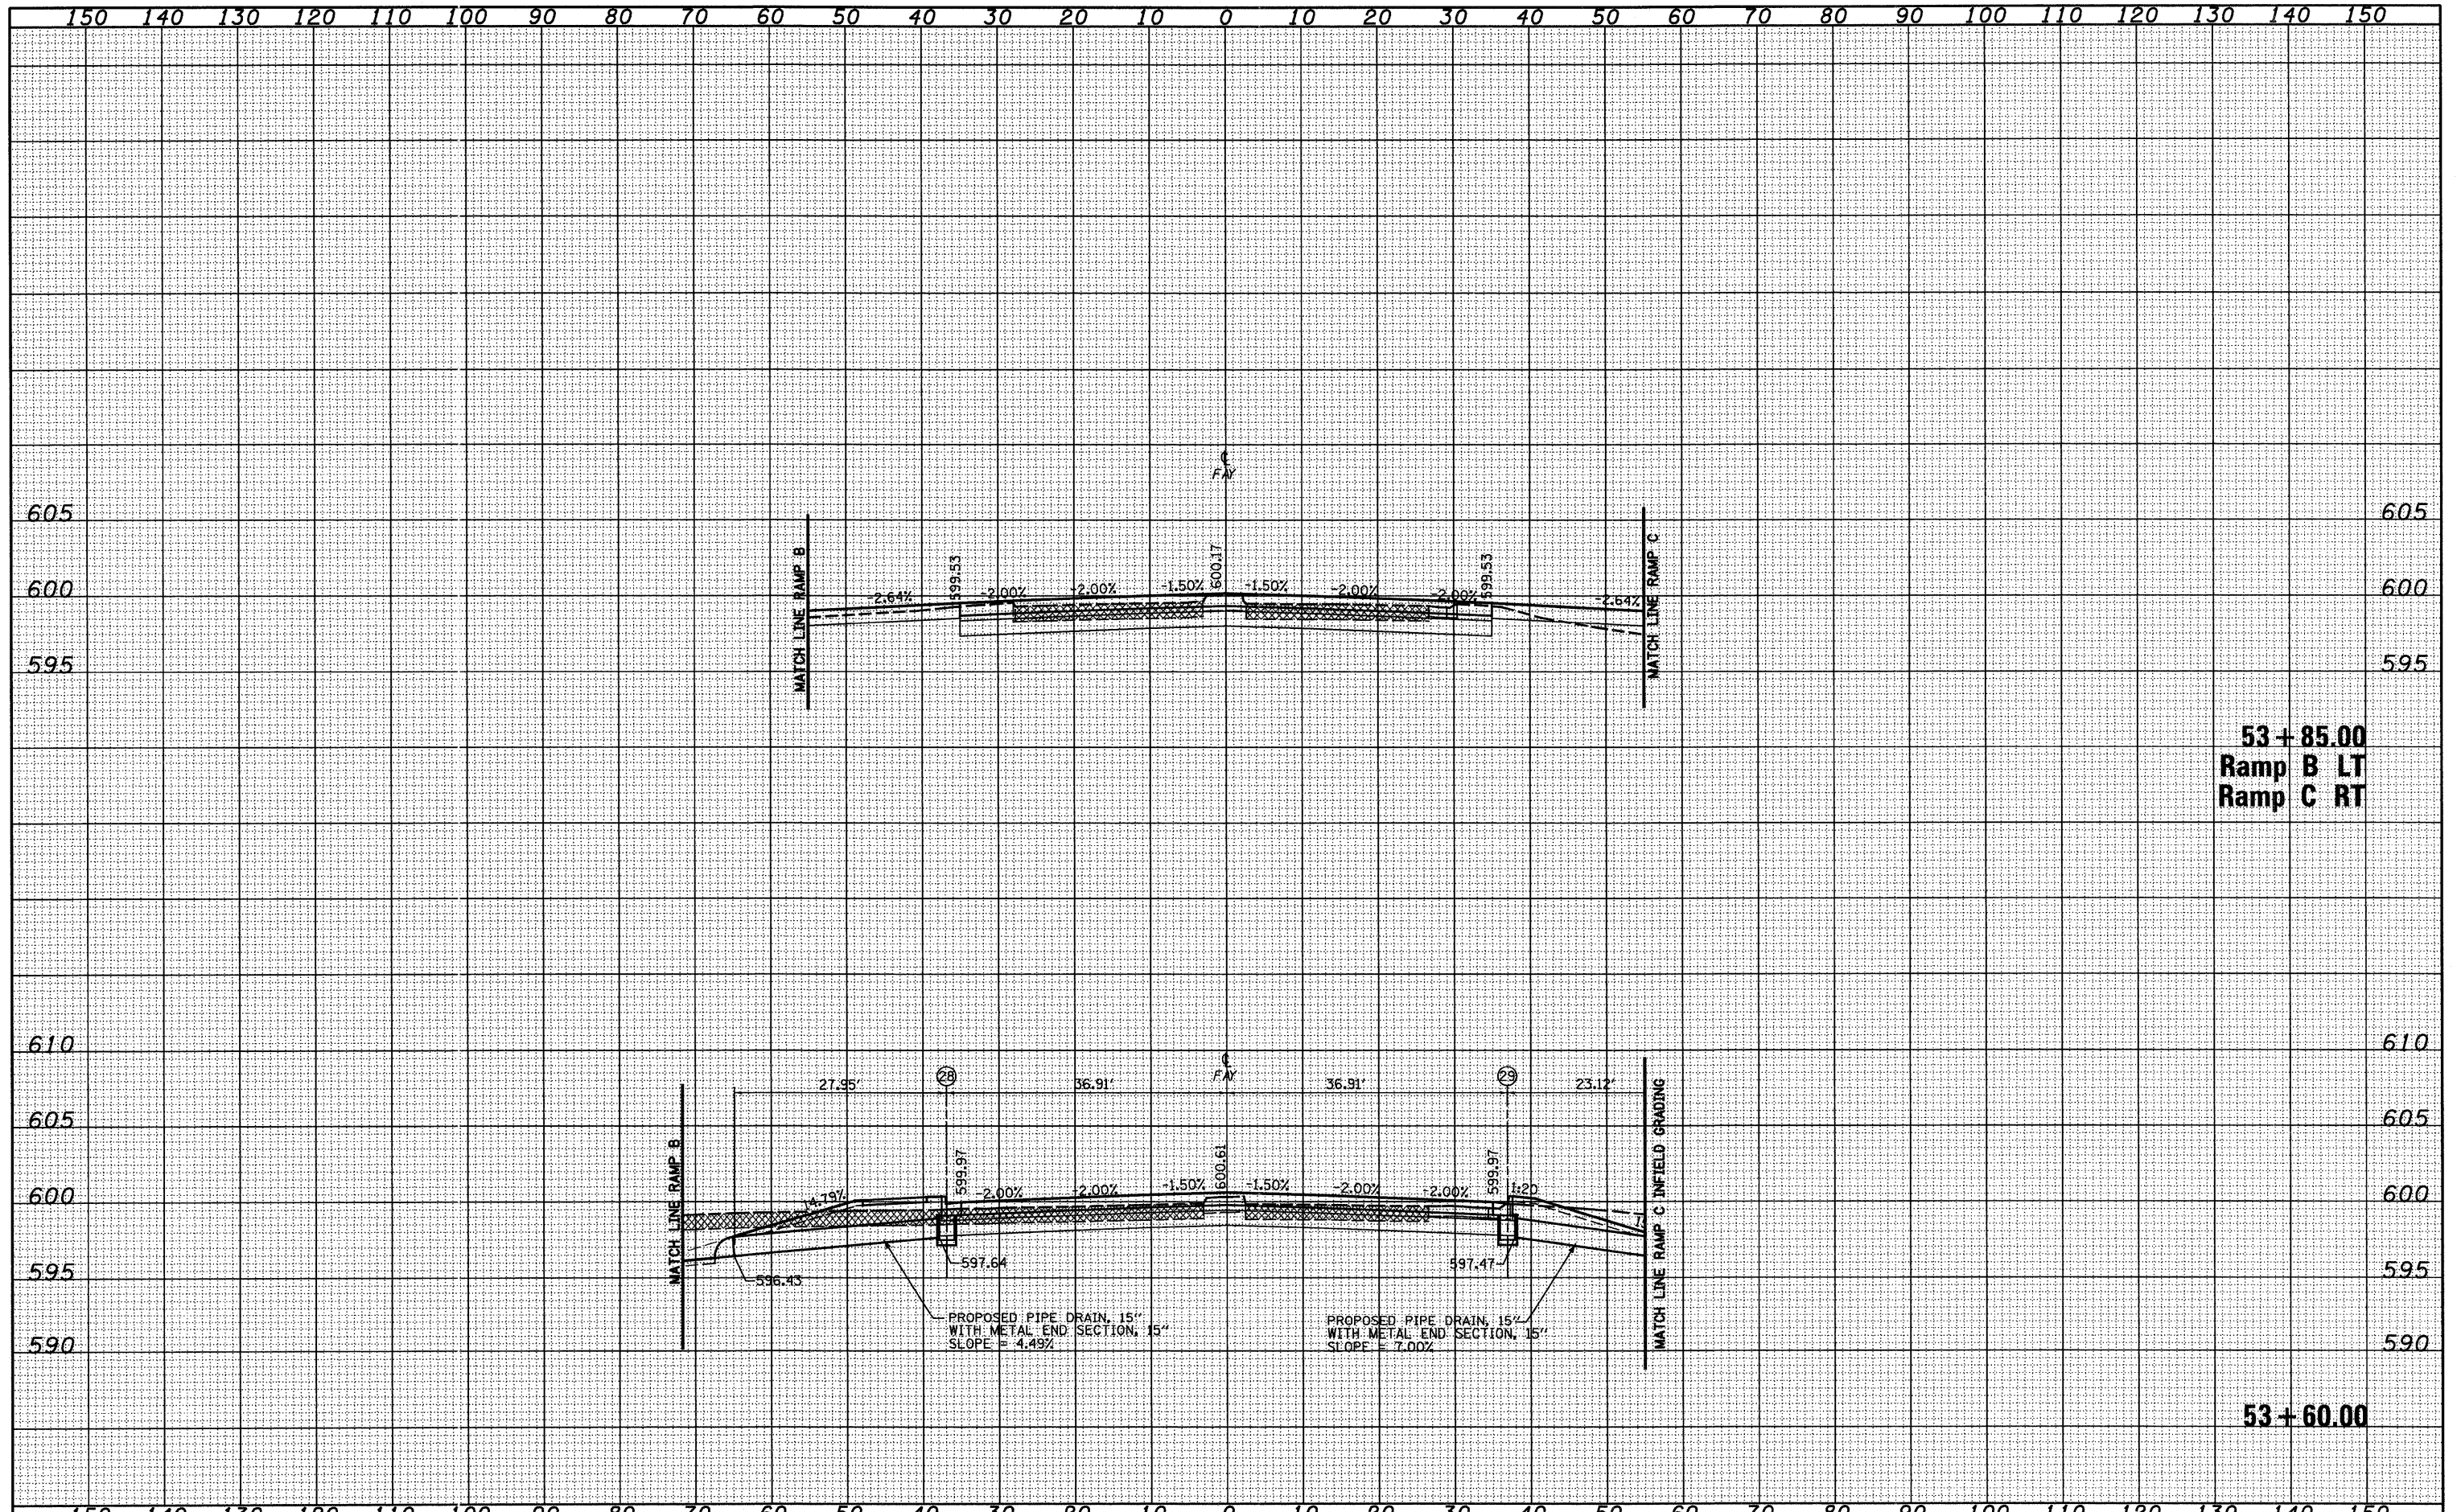

53+85.00
Ramp B LT
Ramp C RT

53+60.00

FILE NAME =	USER NAME = linda	DESIGNED - JWS	REVISED -	STATE OF ILLINOIS DEPARTMENT OF TRANSPORTATION	CROSS SECTIONS, FAYETTE AVE.		F.A. RT.	SECTION	COUNTY	TOTAL SHEETS	SHEET NO.	
S:\Projects\183\183-07-57-70.dgn\Fayette\sect02.dgn		DRAWN - LEC	REVISED -		SCALE: 1"=10'	SHEET NO. 22 OF 43 SHEETS	STA. 53+60.00 TO STA. 53+85.00	57/70	(25-3)-6	EFFINGHAM	839	391
		CHECKED - BRM	REVISED -					CONTRACT NO. 74293				
		DATE - 11-05-07	REVISED -					ILLINOIS FED. AID PROJECT				