


DATE	
BY	
SURVEYED	
NOTE BOOK	
NO.	
TEMP. DATE	
AREAS CHECKED	

DATE	
BY	
ORIGINAL SURVEY	
NOTE BOOK	
NO.	
TEMP. DATE	
AREAS CHECKED	

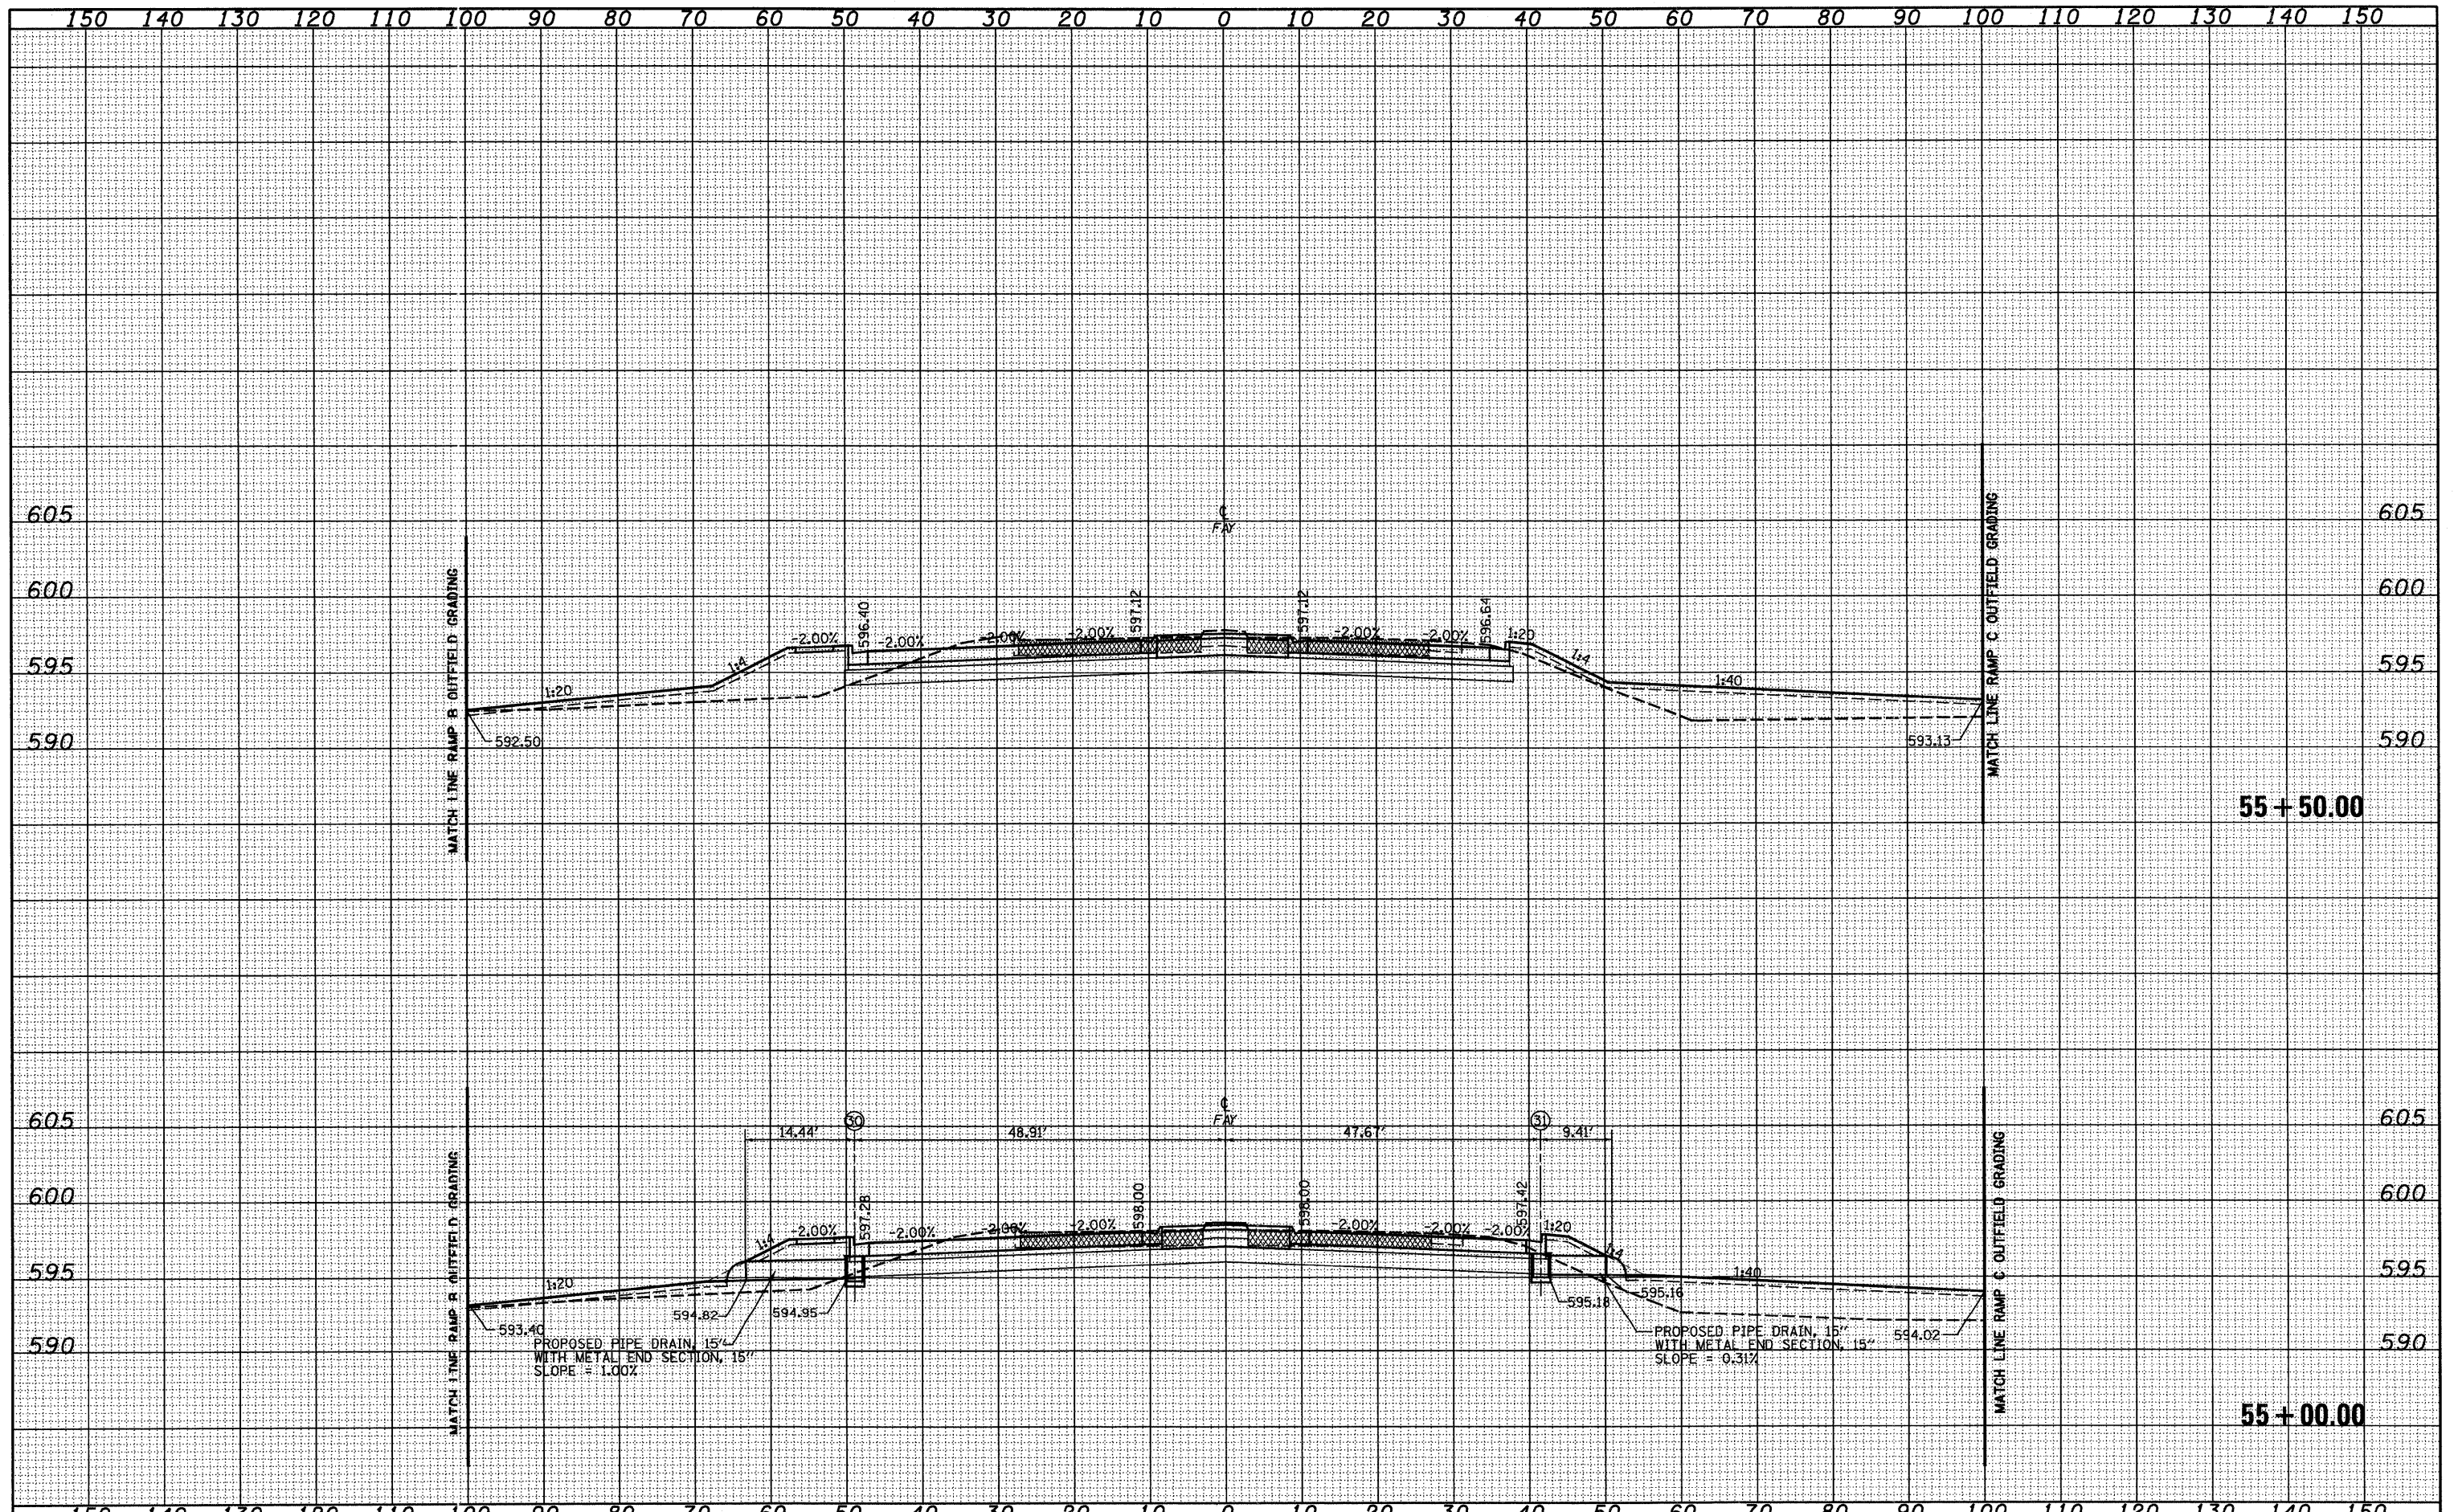

FILE NAME =	USER NAME = lunda	DESIGNED - JWS	REVISED -	STATE OF ILLINOIS DEPARTMENT OF TRANSPORTION	CROSS SECTIONS, FAYETTE AVE.		F.A. RT.	SECTION	COUNTY	TOTAL SHEETS	SHEET NO.	
S:\Projects\103-0007\57-70\Drawings\Fayette\crossRt.dwg		DRAWN - LEC	REVISED -		SCALE: 1"=10'	SHEET NO. 25 OF 43 SHEETS	STA. 55+00.00 TO STA. 55+50.00	57/70	(25-3)-6	EFFINGHAM	839	394
		CHECKED - BRM	REVISED -								CONTRACT NO. 74293	
		DATE - 11-05-07	REVISED -								ILLINOIS FED. AID PROJECT	