


DATE _____ BY _____
 SURVEYED _____
 PLOTTED _____
 NOTE BOOK _____
 AREAS CHECKED _____
 NO. _____

DATE _____ BY _____
 SURVEYED _____
 PLOTTED _____
 NOTE BOOK _____
 AREAS CHECKED _____
 NO. _____

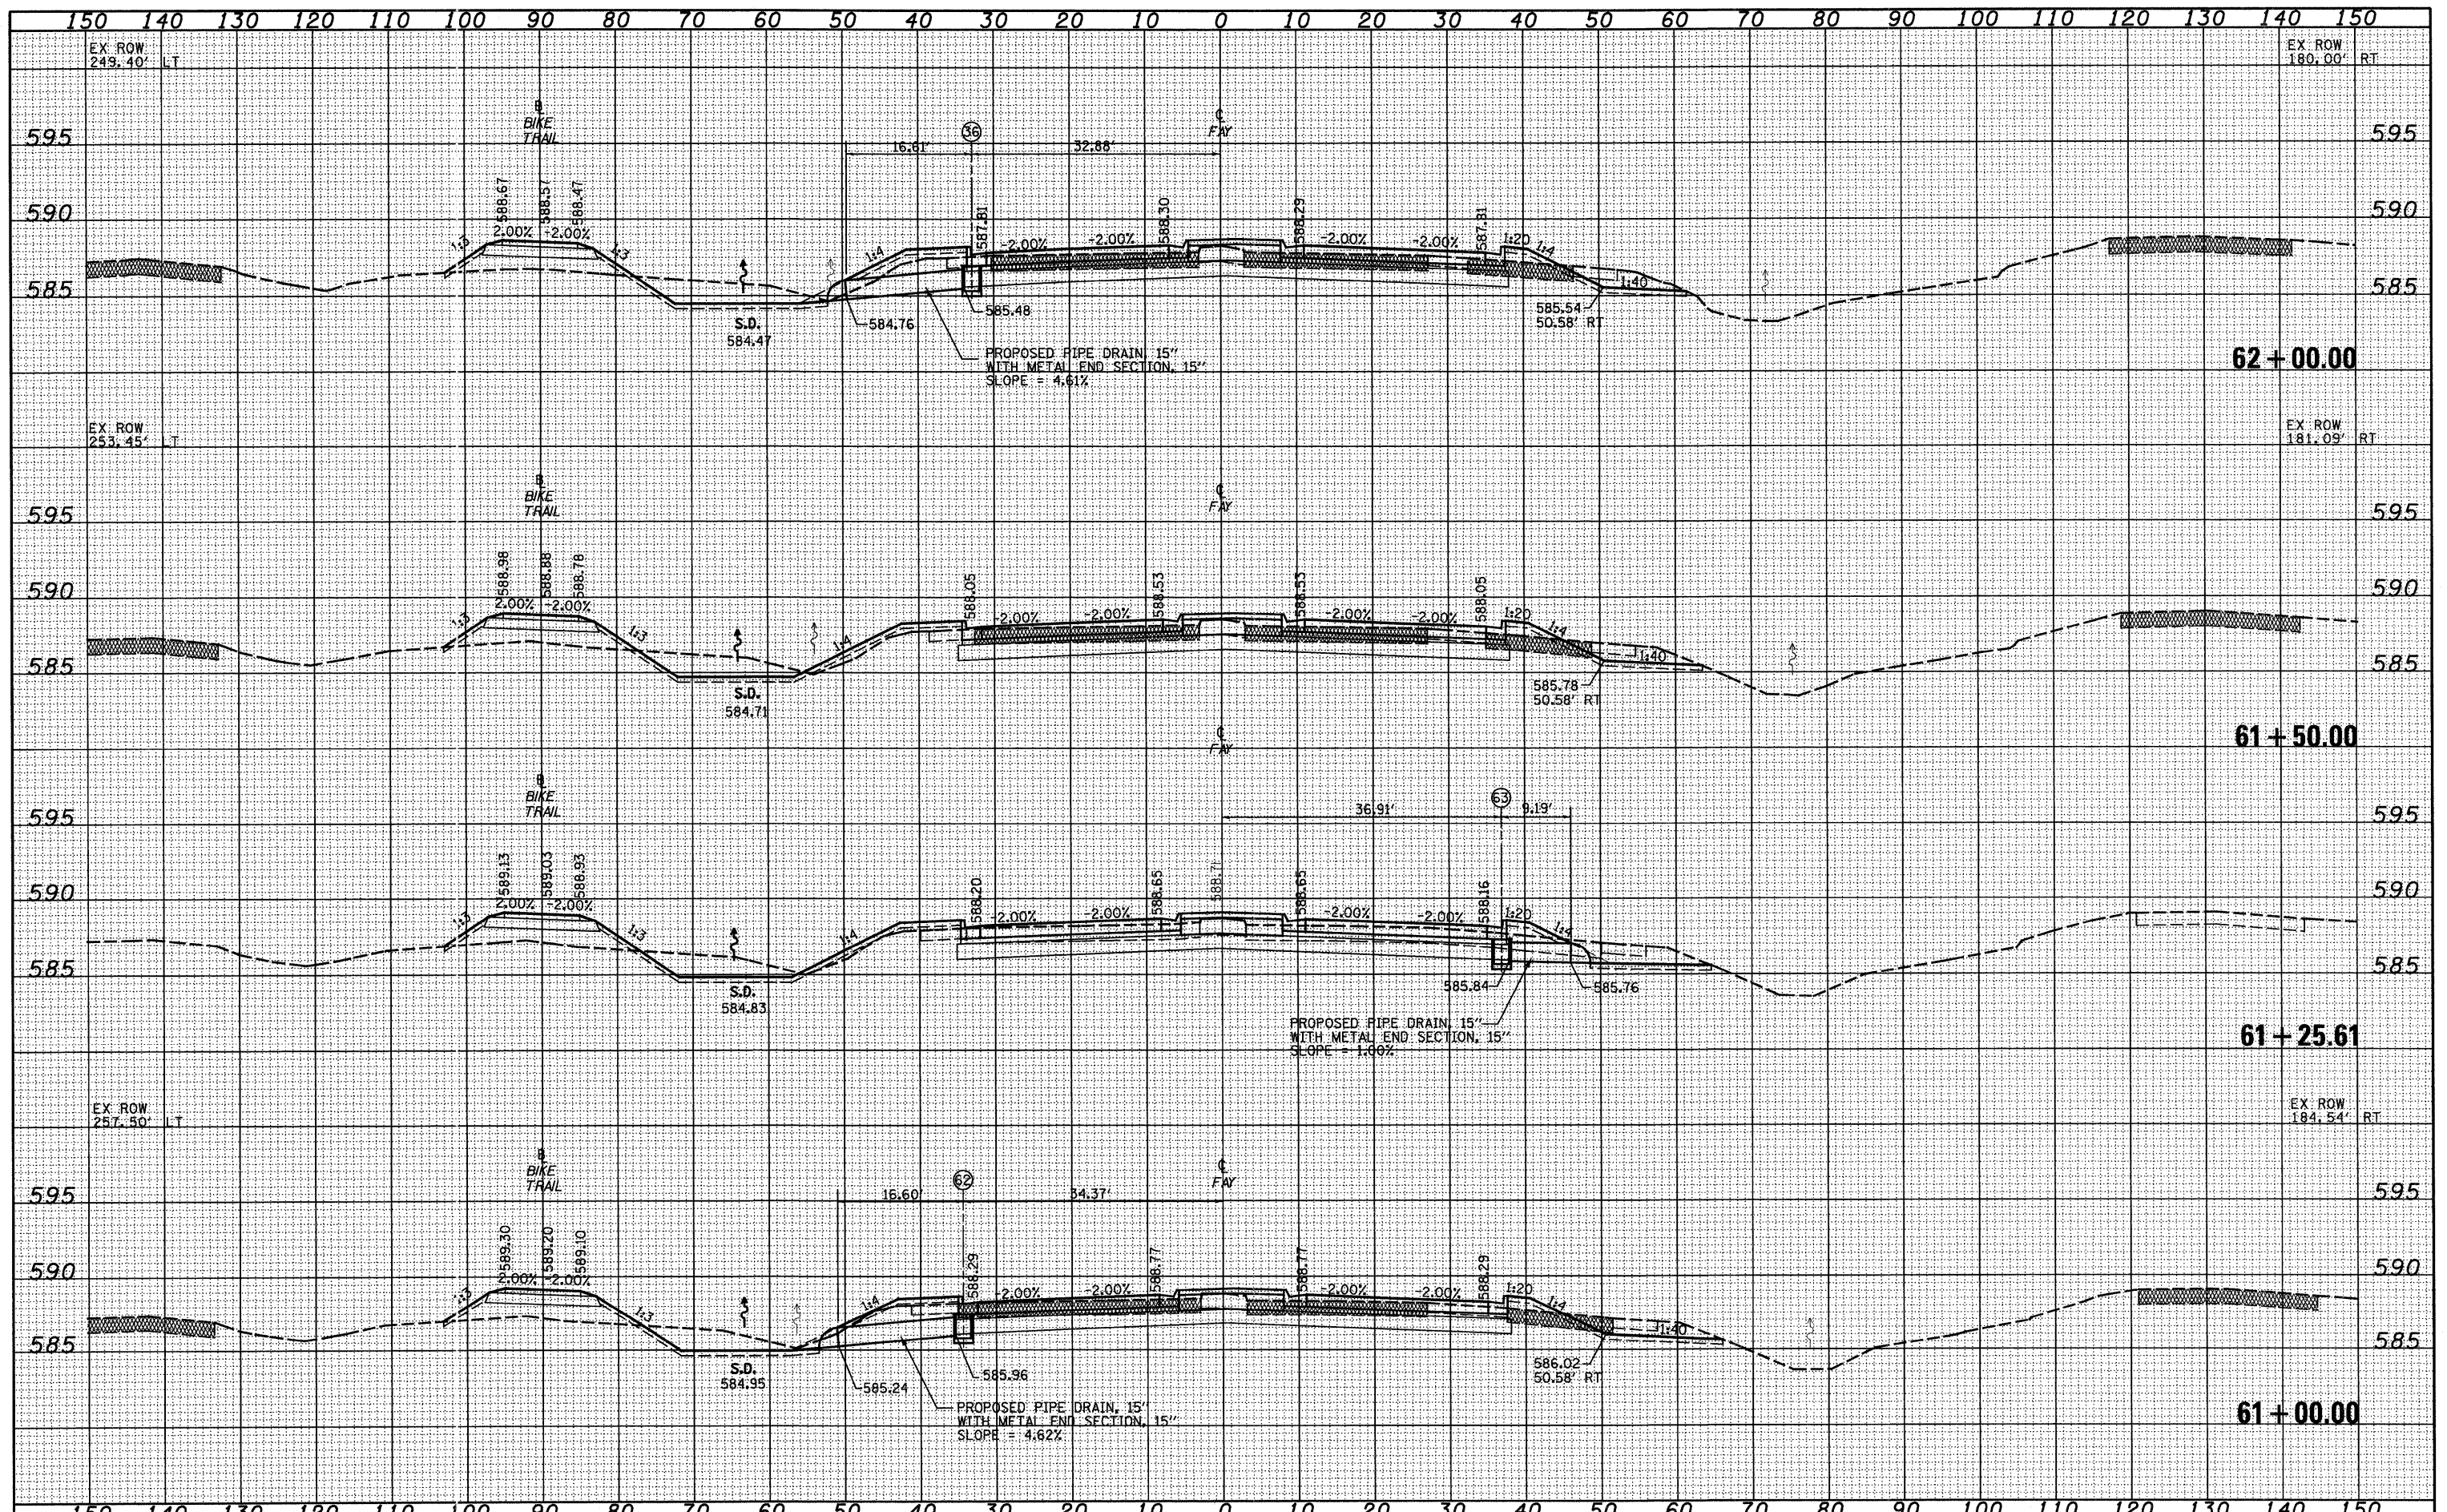

FILE NAME =	USER NAME = lunda	DESIGNED - JWS	REVISED -	STATE OF ILLINOIS DEPARTMENT OF TRANSPORTATION	CROSS SECTIONS, FAYETTE AVE.	F.A. RT.	SECTION	COUNTY	TOTAL SHEETS	SHEET NO.	
S:\Projects\163-0007-57-70\figs\fig16a\cross16a.dwg		DRAWN - LEC	REVISED -			57/70	(25-3)I-6	EFFINGHAM	839	399	
		CHECKED - BRM	REVISED -			CONTRACT NO. 74293					
		DATE - 11-05-07	REVISED -			SCALE: 1"=10'		SHEET NO. 30 OF 43 SHEETS		STA. 61+00.00 TO STA. 62+00.00	
						FED. ROAD DIST. NO.		ILLINOIS FED. AID PROJECT			