


DATE	
BY	
FINAL SURVEY	
SURVEY	
NOTE BOOK	
TEMPLATE	
AREAS CHECKED	
NO.	

DATE	
BY	
ORIGINAL SURVEY	
SURVEY	
NOTE BOOK	
TEMPLATE	
AREAS CHECKED	
NO.	

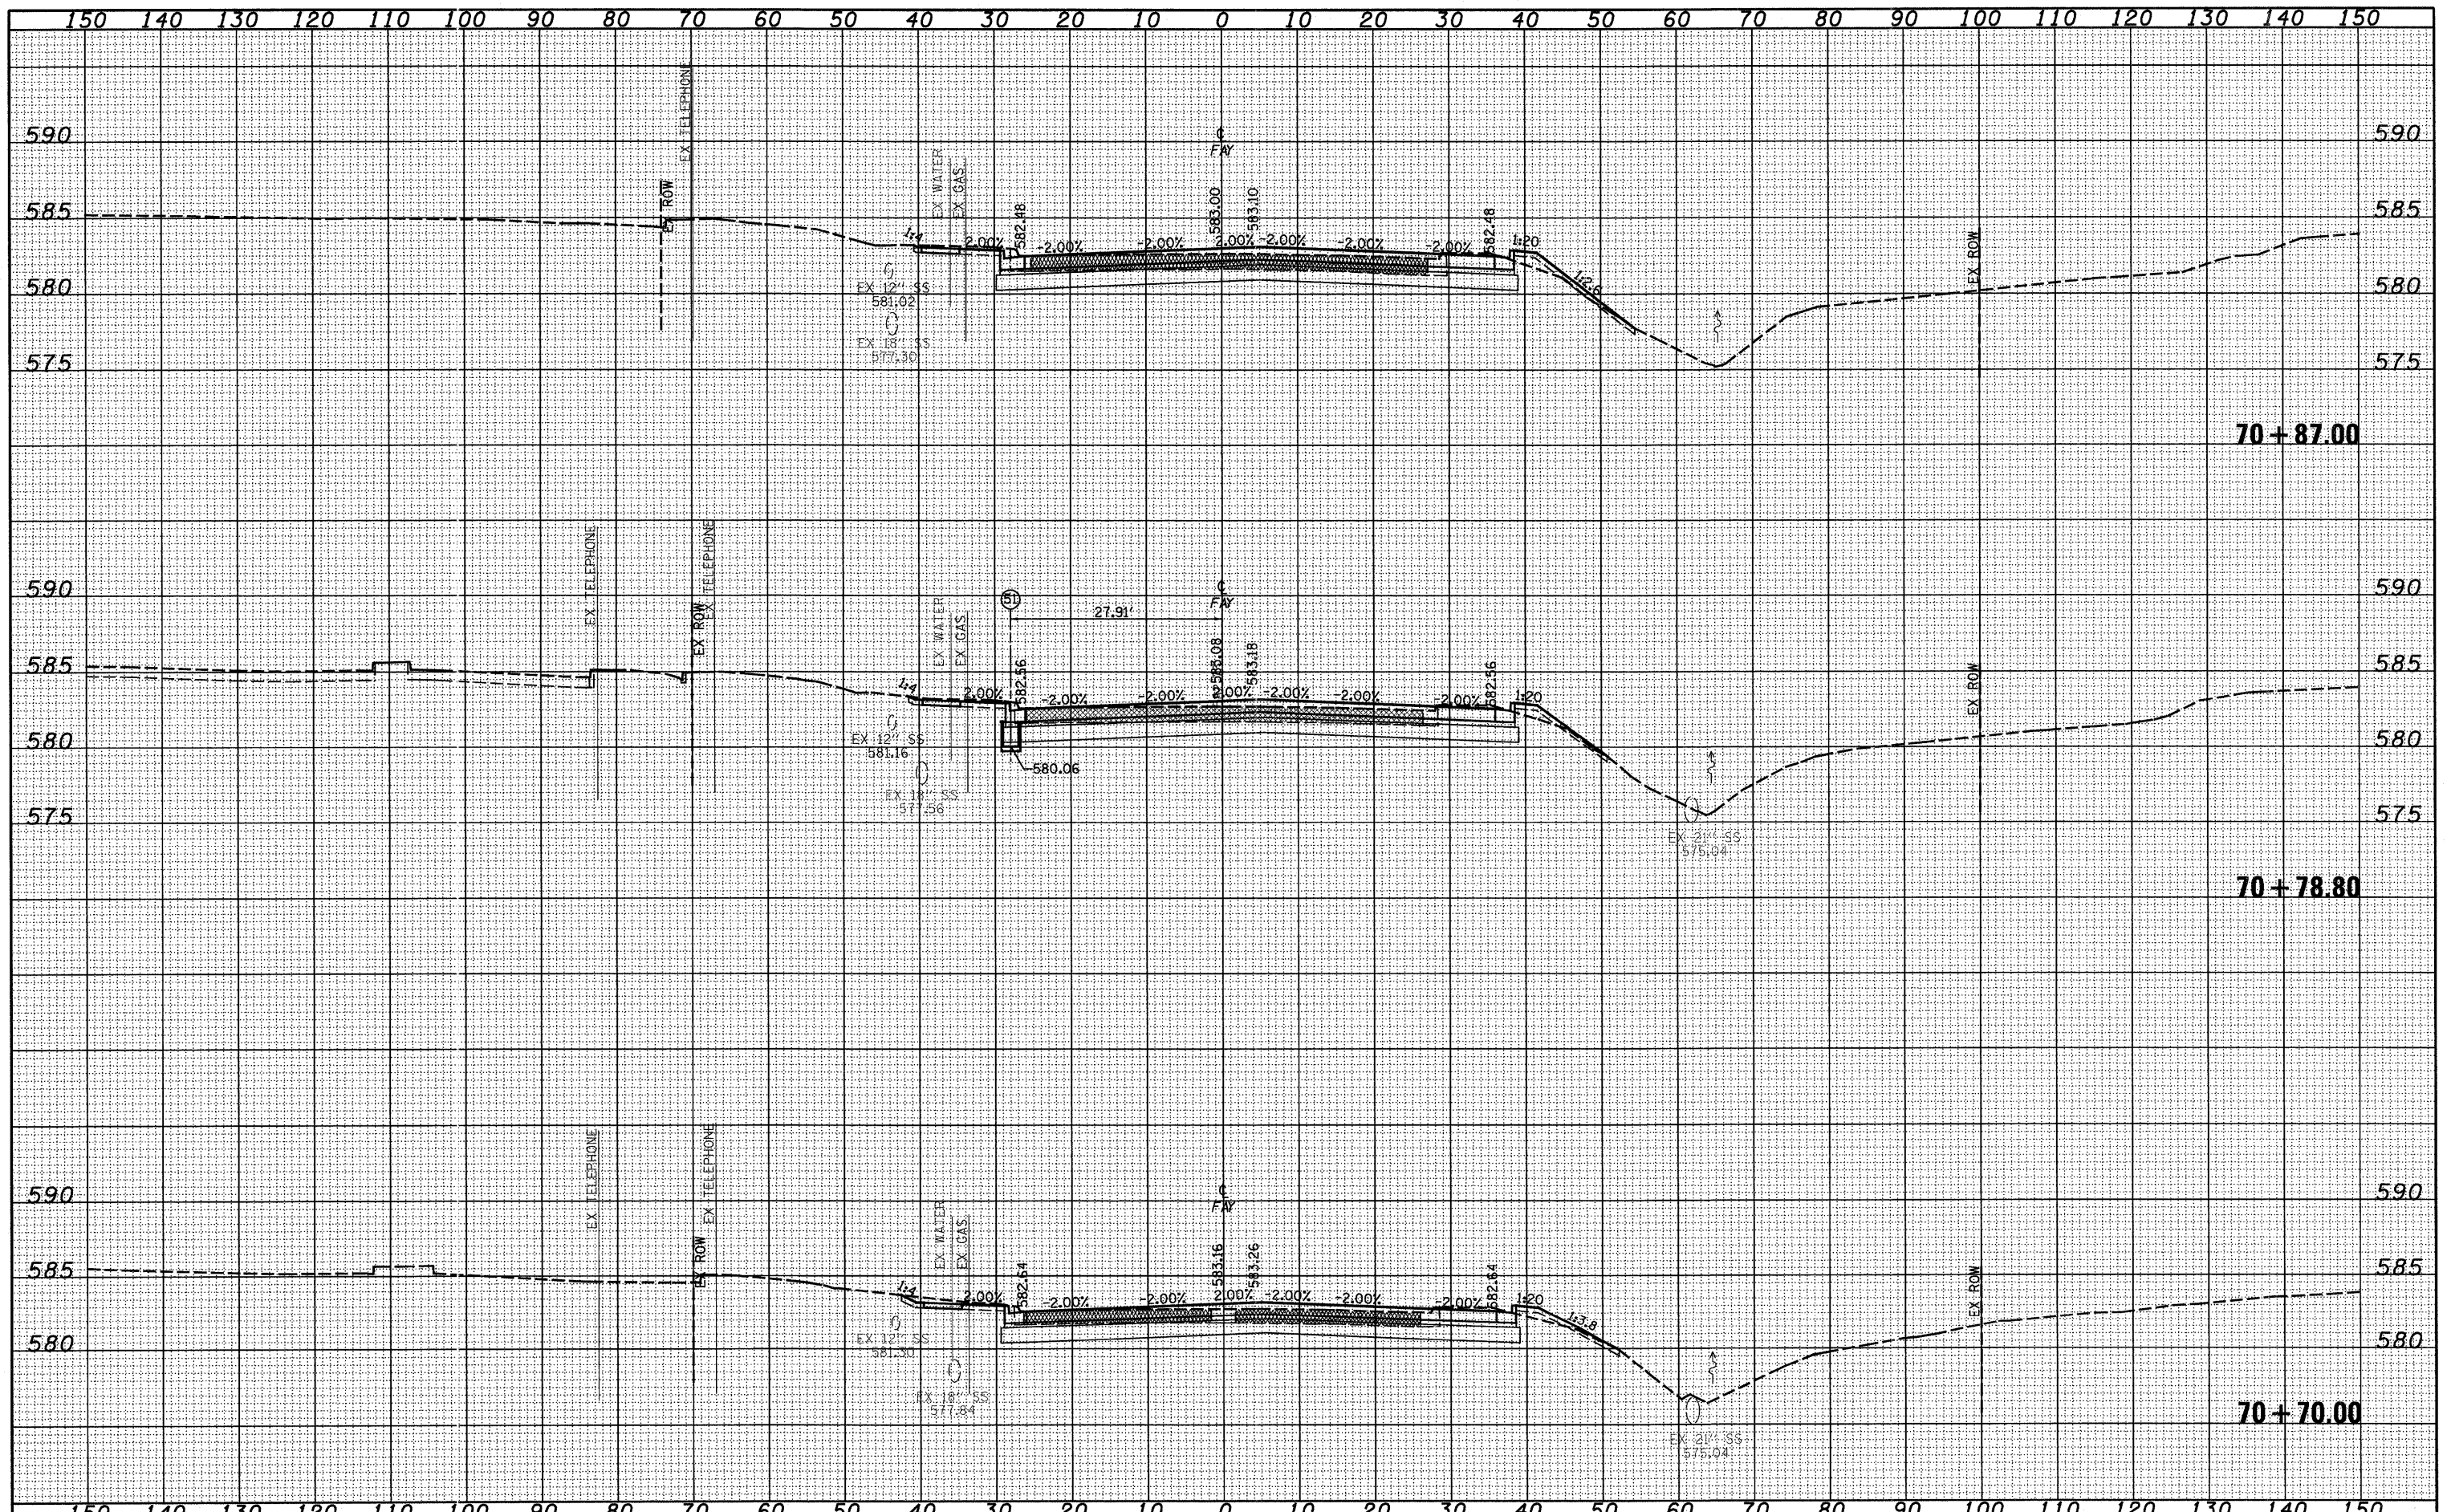

FILE NAME = S:\Projects\103-600\75-70.dgn
 USER NAME = paul
 PLOT SCALE = 20.0000' / IN.
 PLOT DATE = 6/28/2010

DESIGNED - JWS	REVISED -
DRAWN - LEC	REVISED -
CHECKED - BRM	REVISED -
DATE - 11-05-07	REVISED -

**STATE OF ILLINOIS
DEPARTMENT OF TRANSPORTATION**

CROSS SECTIONS, FAYETTE AVE.

SCALE: 1"=10' SHEET NO. 39 OF 43 SHEETS STA. 70+70.00 TO STA. 70+87.00

F.A. RT.	SECTION	COUNTY	TOTAL SHEETS	SHEET NO.
57/70	(25-31)-6	EFFINGHAM	839	408
FED. ROAD DIST. NO.			ILLINOIS FED. AID PROJECT	
			CONTRACT NO. 74293	