


FINAL SURVEY SURVEYED BY DATE  
 TEMPLATE NO. DATE  
 NOTE BOOK NO. DATE  
 AREAS CHECKED NO.

ORIGINAL SURVEY SURVEYED BY DATE  
 TEMPLATE NO. DATE  
 NOTE BOOK NO. DATE  
 AREAS CHECKED NO.

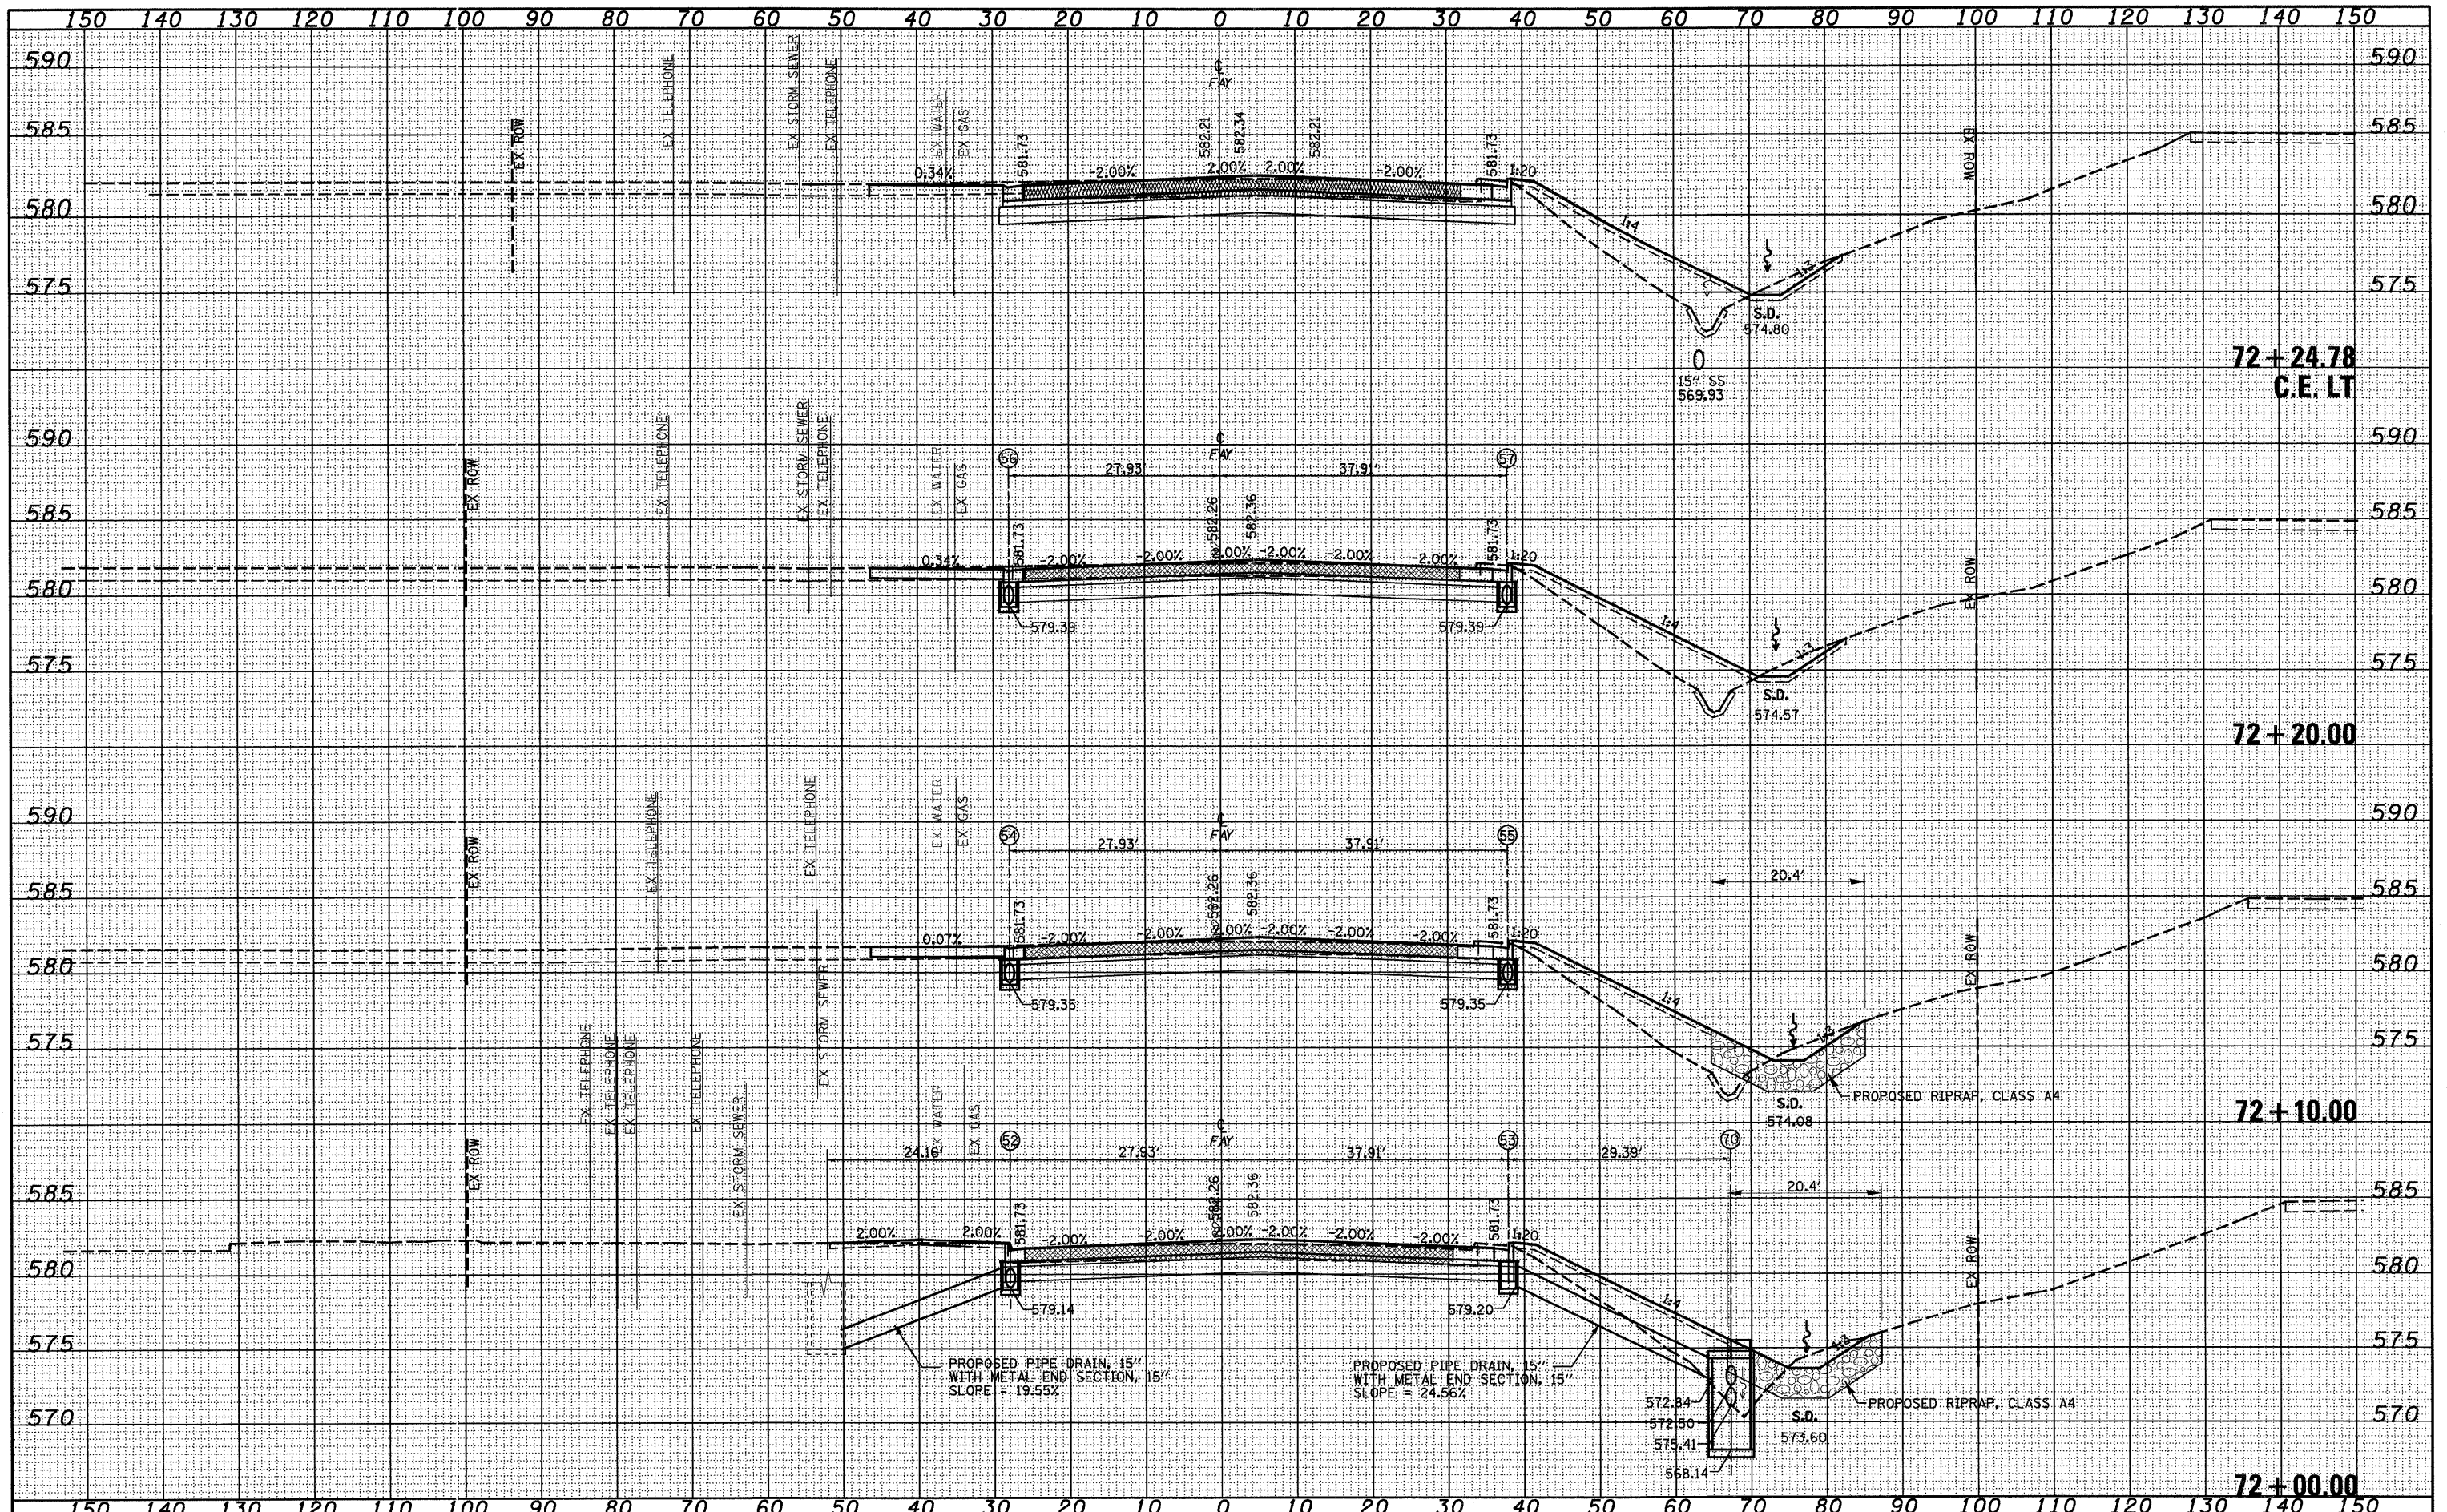

FILE NAME =  
 USER NAME = paul  
 PLOT SCALE = 20,0000' / IN.  
 PLOT DATE = 6/28/2010

DESIGNED - JWS  
 DRAWN - LEC  
 CHECKED - BRM  
 DATE - 11-05-07

REVISED -  
 REVISED -  
 REVISED -  
 REVISED -

STATE OF ILLINOIS  
 DEPARTMENT OF TRANSPORTATION

CROSS SECTIONS, FAYETTE AVE.  
 SCALE: 1"=10'  
 SHEET NO. 41 OF 43 SHEETS  
 STA. 72+00.00 TO STA. 72+24.78

F.A. RT.	SECTION	COUNTY	TOTAL SHEETS	SHEET NO.
57/70	(25-3)I-6	EFFINGHAM	839	410

CONTRACT NO. 74293  
 FED. ROAD DIST. NO. ILLINOIS FED. AID PROJECT