


BY	DATE
FINAL SURVEY	SURVEYED
NOTE BOOK	PLOTTED
NO.	TEMPLATE
	AREAS
	CHECKED

BY	DATE
ORIGINAL SURVEY	SURVEYED
NOTE BOOK	PLOTTED
NO.	TEMPLATE
	AREAS
	CHECKED

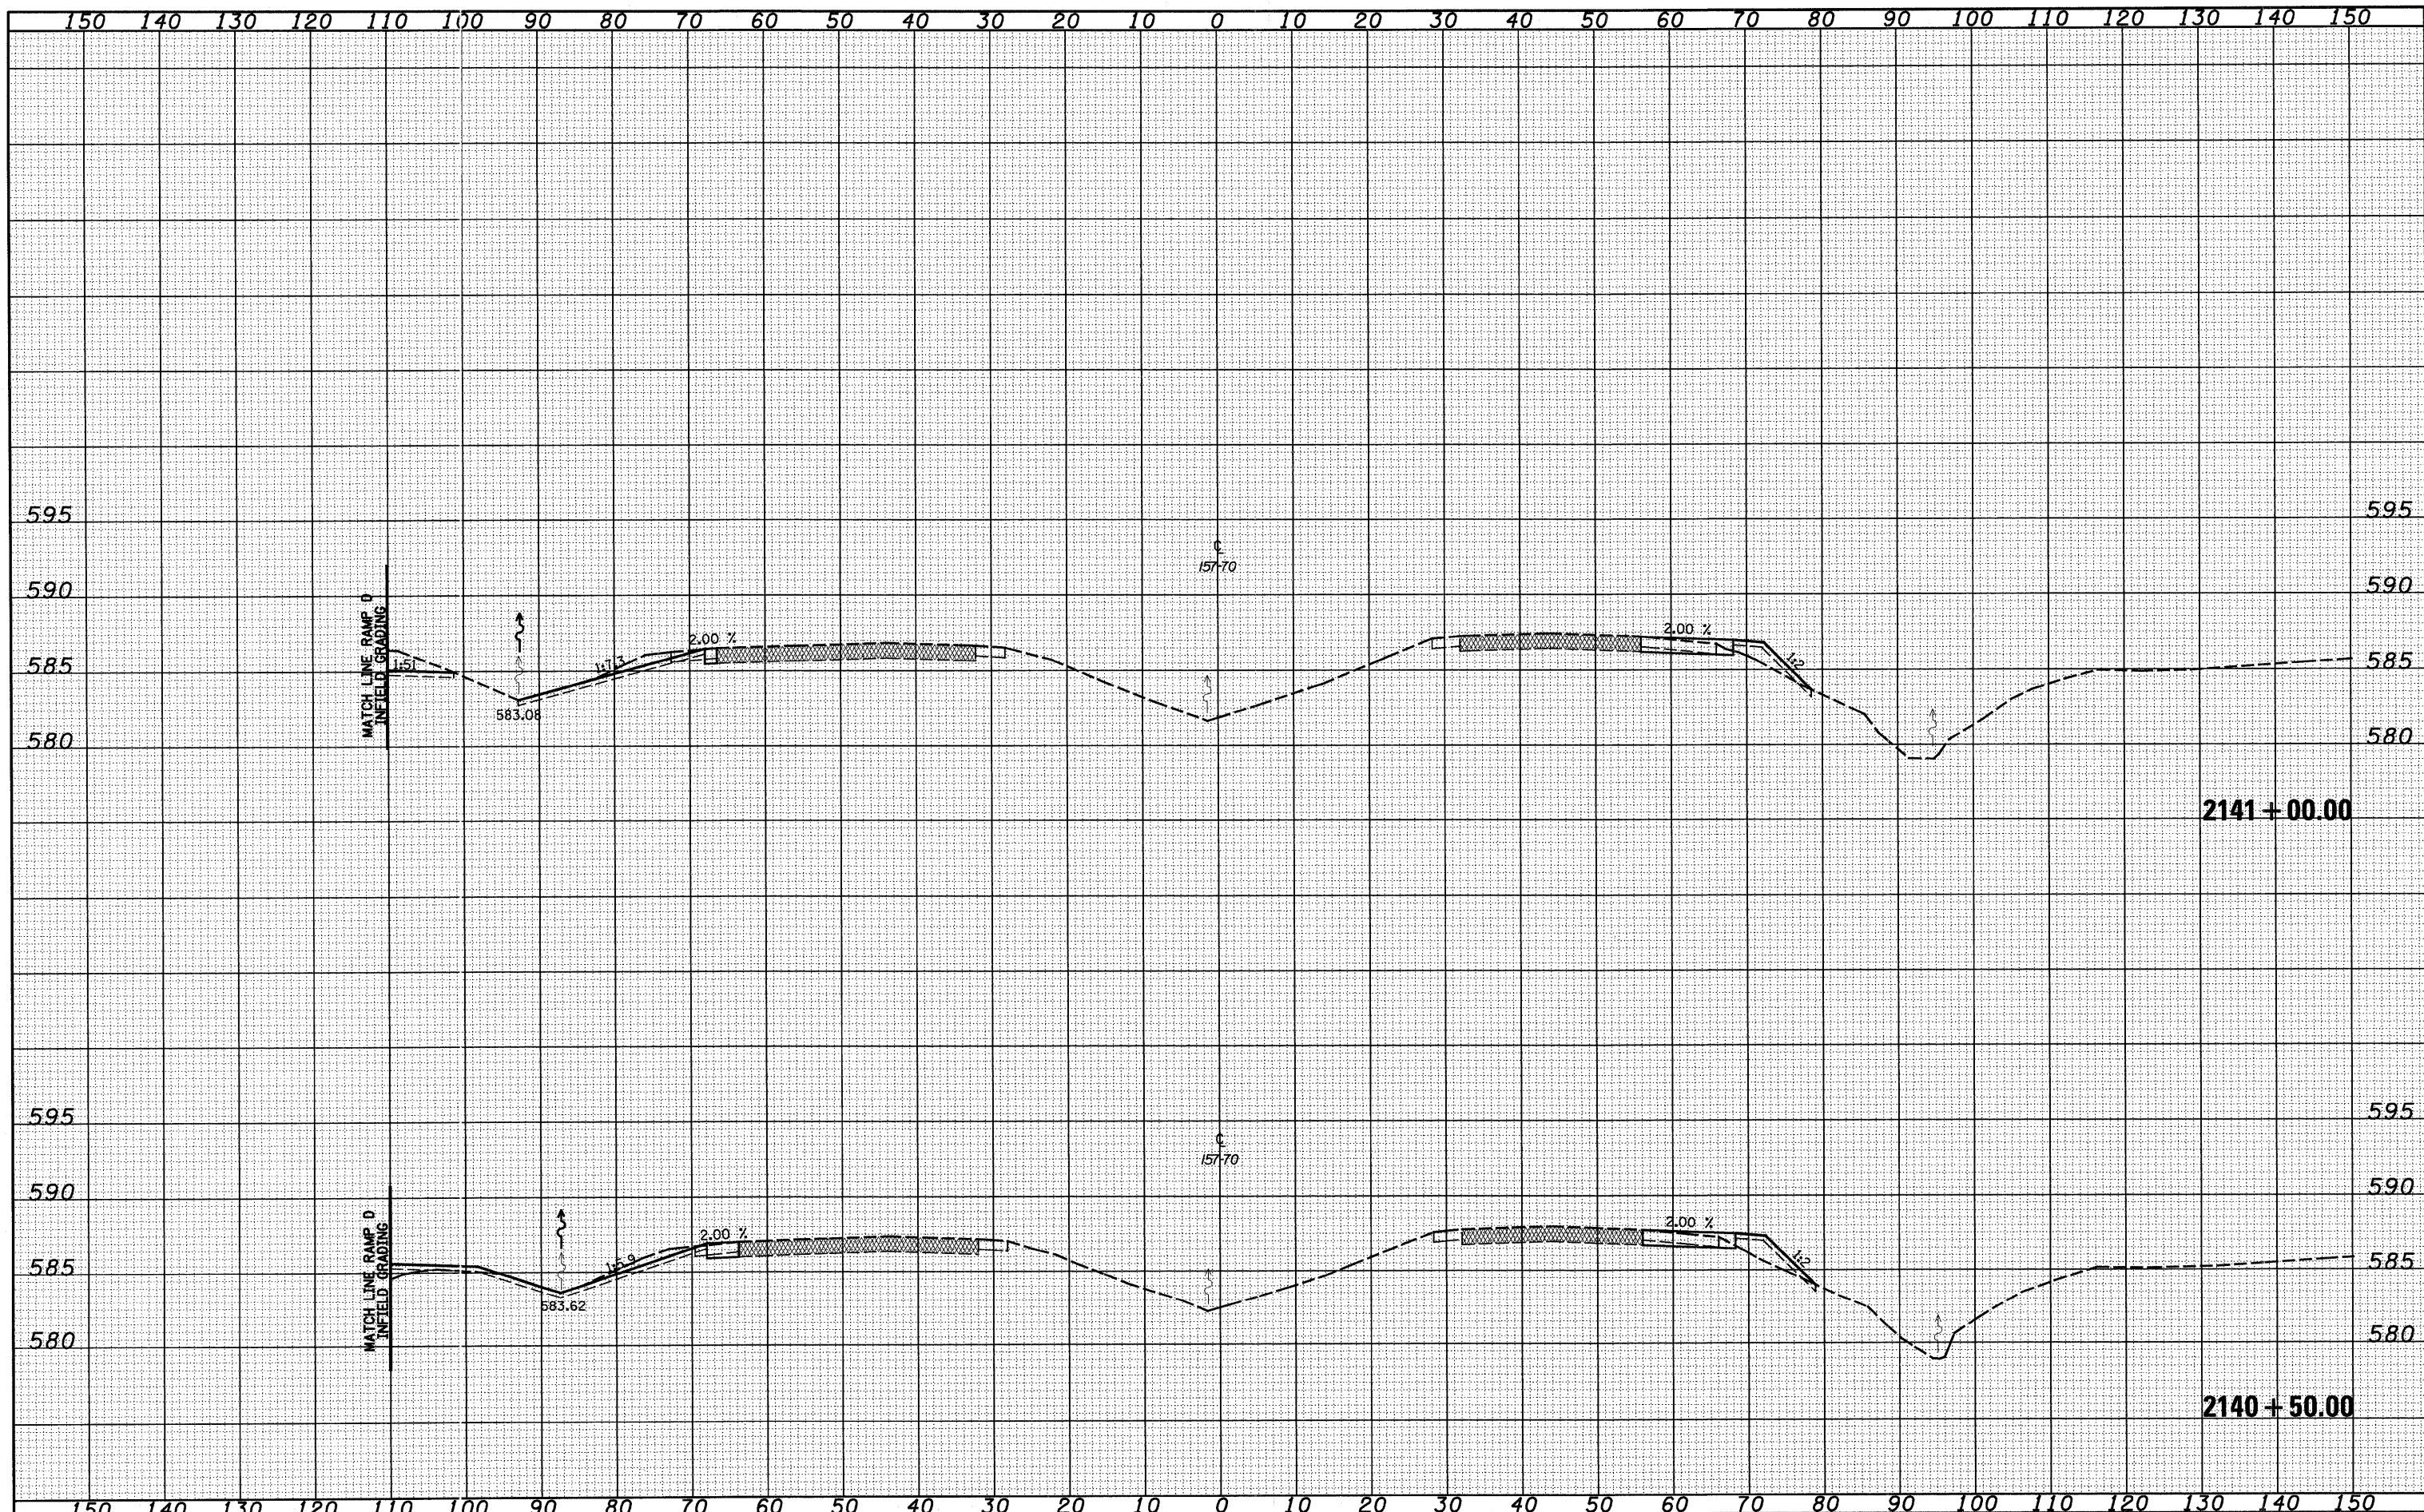

FILE NAME =	USER NAME = lunda	DESIGNED - JWS	REVISED -	STATE OF ILLINOIS DEPARTMENT OF TRANSPORTATION	CROSS SECTIONS, FAYETTE AVE. - 157/70			F.A. RTE.	SECTION	COUNTY	TOTAL SHEETS	SHEET NO.
SAProjects\M3\00757\10\1\Fayette\15770.dgn		DRAWN - LEC	REVISED -		57/70	(25-3)I-6	EFFINGHAM	839	419			
PLOT SCALE = 20,0000' / IN.		CHECKED - BRM	REVISED -		SCALE: 1"=10'	SHEET NO. 7 OF 33 SHEETS	STA. 2140+50.00 TO STA. 2141+00.00	FED. ROAD DIST. NO.	ILLINOIS FED. AID PROJECT	CONTRACT NO. 74293		
PLOT DATE = 6/25/2010		DATE - 11-05-07	REVISED -									