


FINAL SURVEY BY DATE  
 SURVEY PLOTTED  
 NOTE BOOK TEMPLATE  
 NO. AREAS CHECKED

ORIGINAL SURVEY BY DATE  
 SURVEY PLOTTED  
 NOTE BOOK TEMPLATE  
 NO. AREAS CHECKED

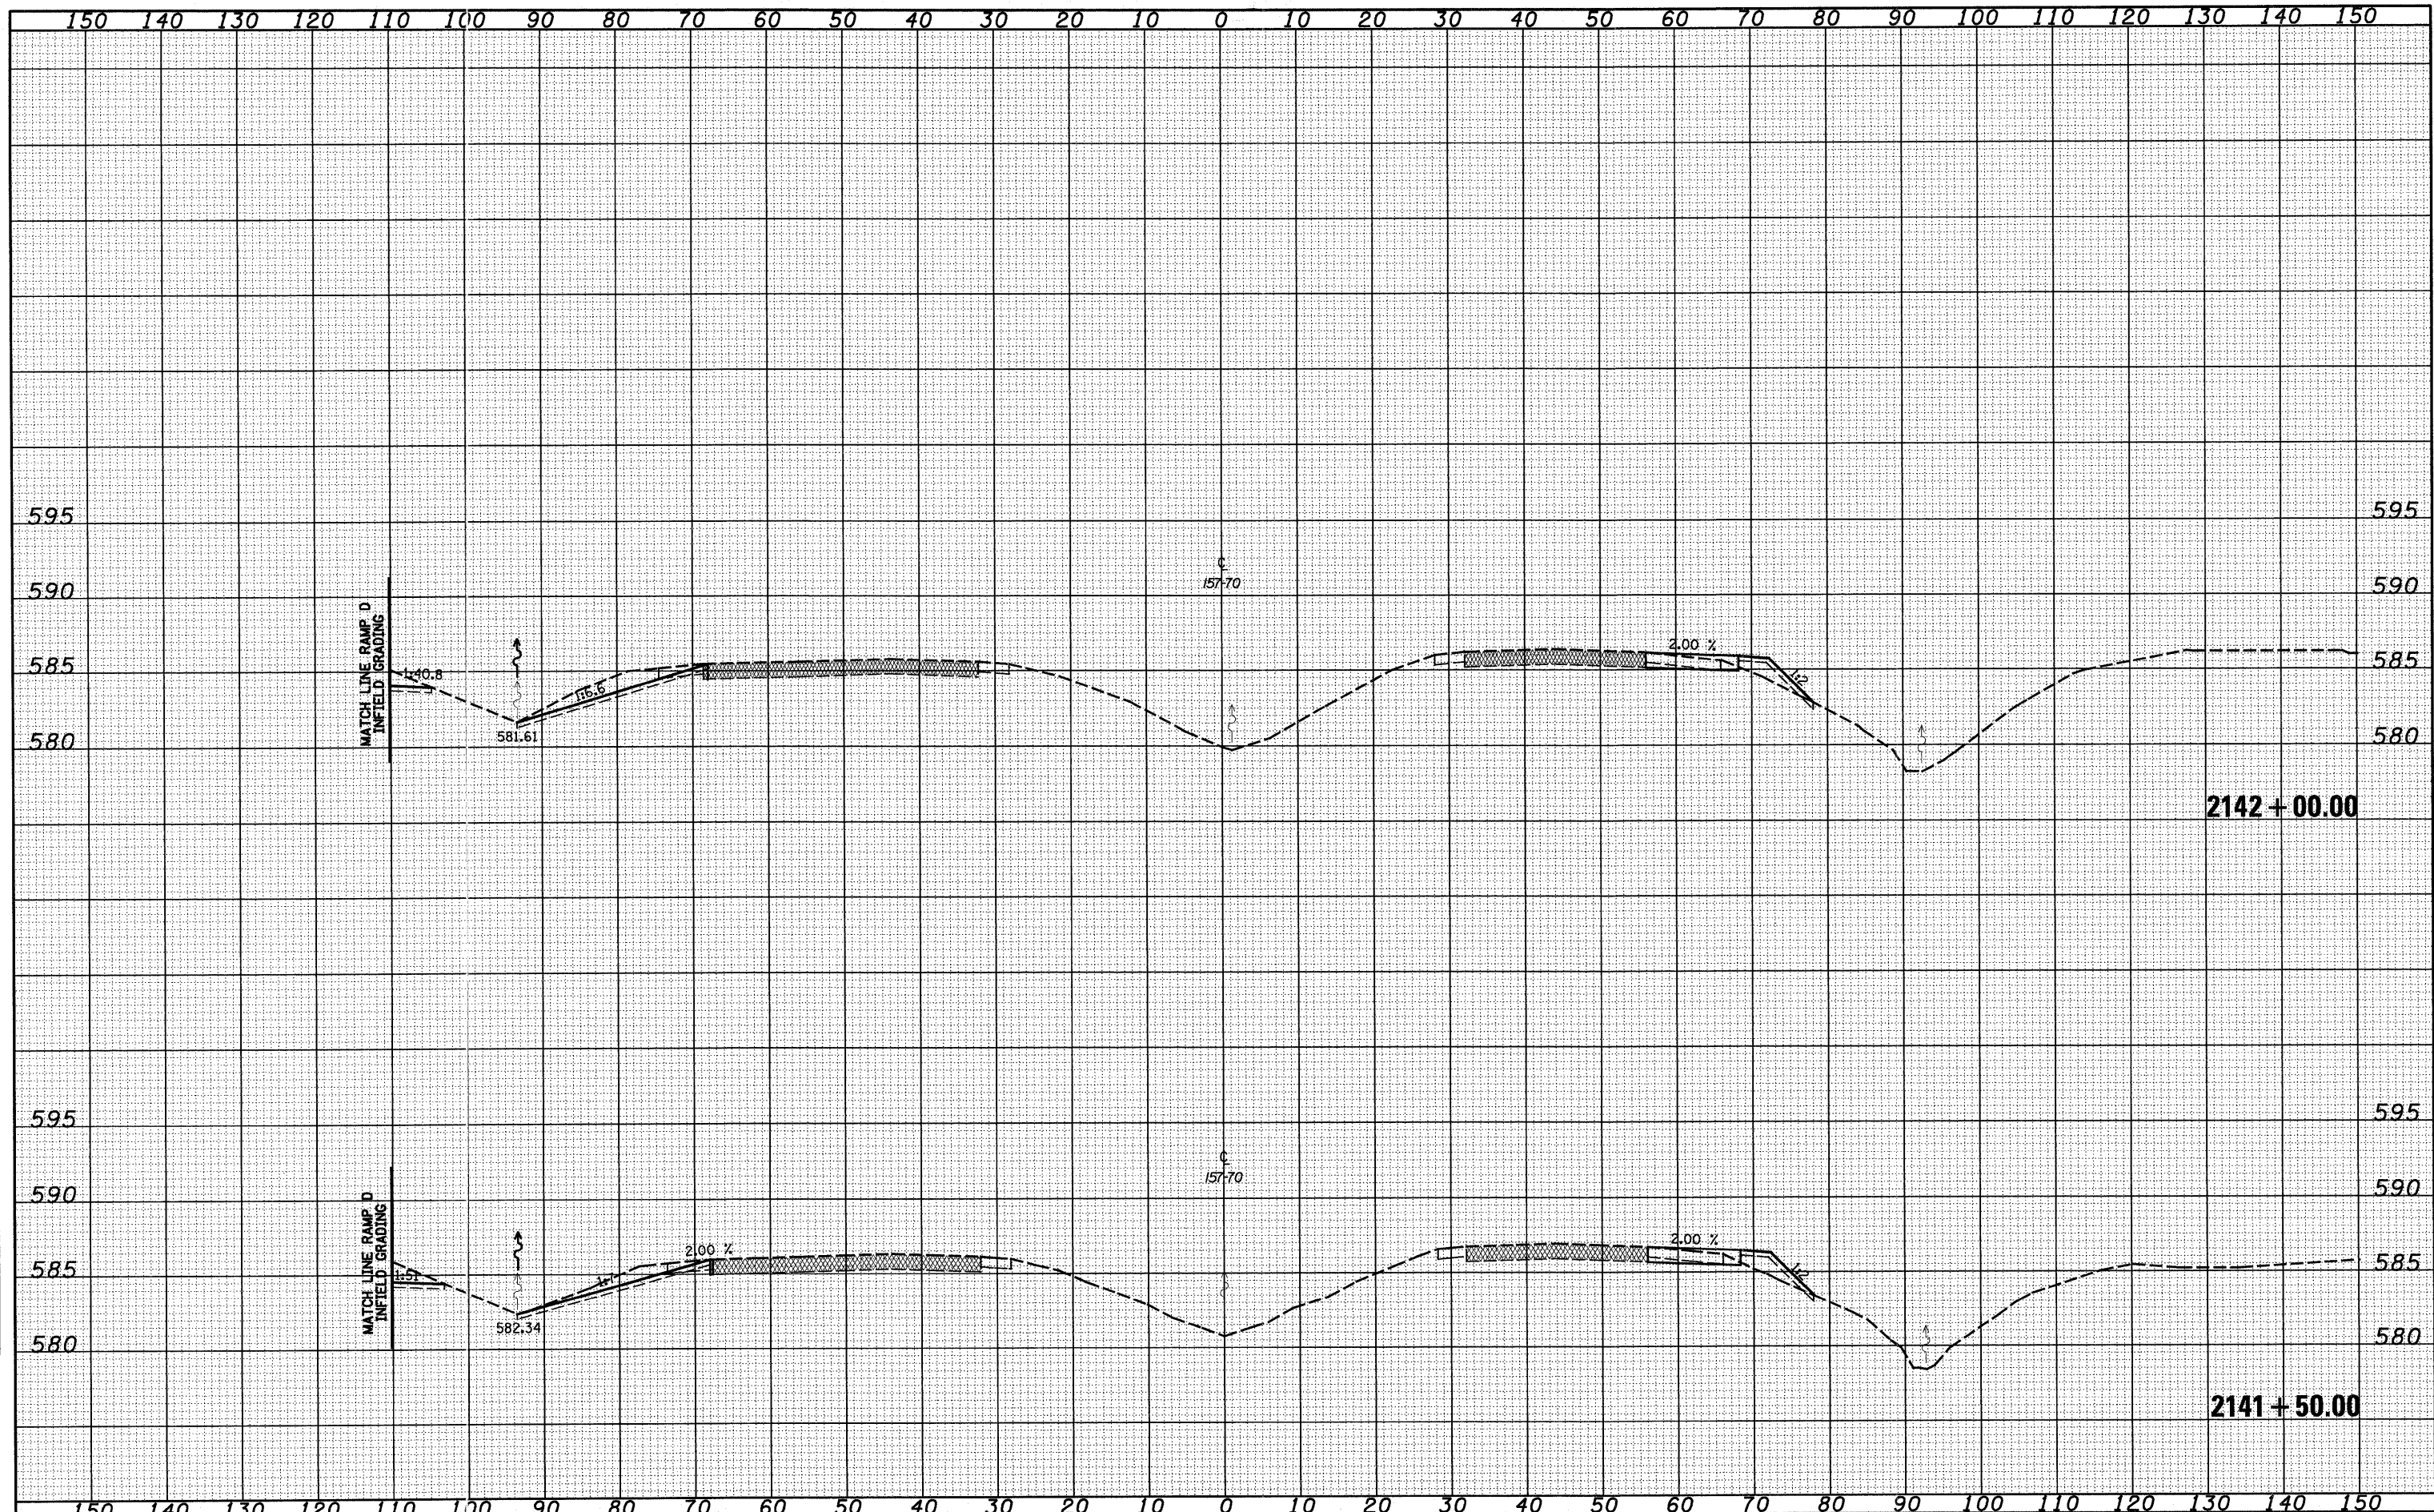

FILE NAME =  
 20Project\103-2007-51-70\04\Fayette\user\FRM.dgn

USER NAME = lnda  
 PLOT SCALE = 20.00000' / IN.  
 PLOT DATE = 6/25/2010

DESIGNED - JWS  
 DRAWN - LEC  
 CHECKED - BRM  
 DATE - 11-05-07

REVISED -  
 REVISED -  
 REVISED -  
 REVISED -

**STATE OF ILLINOIS  
 DEPARTMENT OF TRANSPORTATION**

**CROSS SECTIONS, FAYETTE AVE. - 157/70**  
 SCALE: 1"=10'  
 SHEET NO. 8 OF 33 SHEETS  
 STA. 2141+50.00 TO STA. 2142+00.00

F.A. RTE.	SECTION	COUNTY	TOTAL SHEETS	SHEET NO.
57/70	(25-3)I-6	EFFINGHAM	839	420
CONTRACT NO. 74293			ILLINOIS FED. AID PROJECT	