


DATE	
BY	
FWL SURVEYED	
NOTE BOOK	
PLOTTED	
AREAS CHECKED	
NO.	

DATE	
BY	
ORIGINAL SURVEY	
NOTE BOOK	
PLOTTED	
AREAS CHECKED	
NO.	

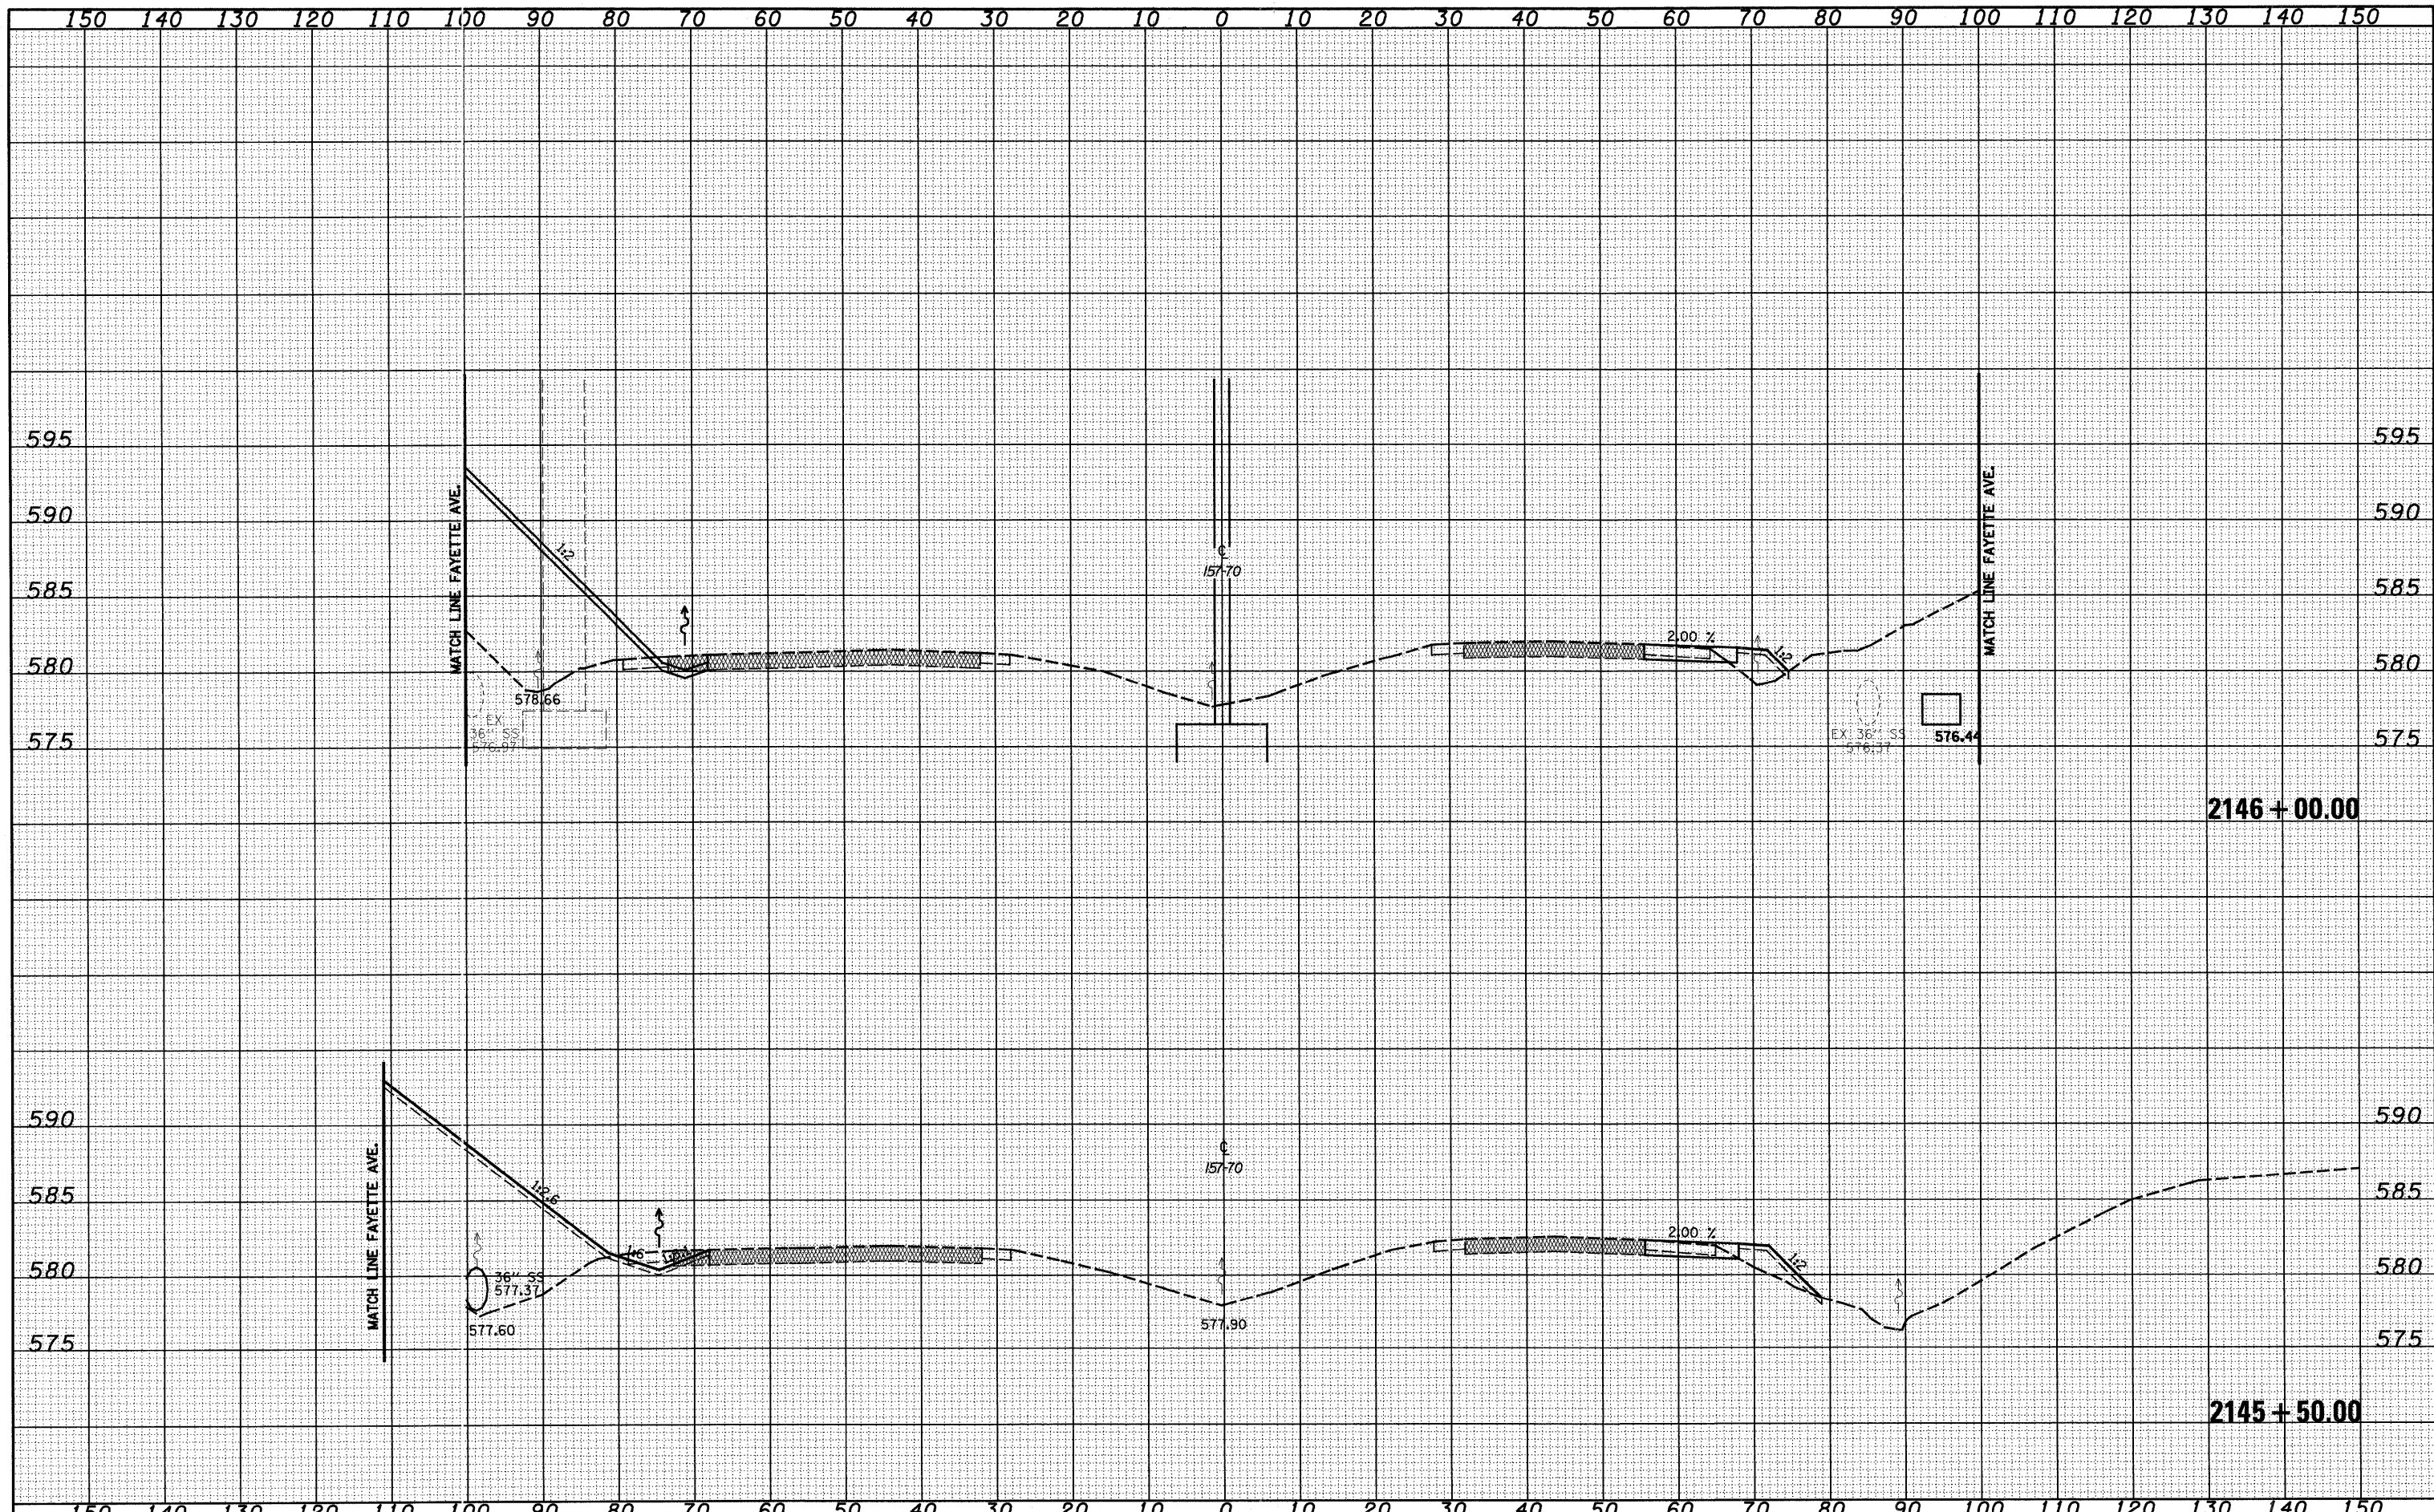

FILE NAME = S:\Projects\03-0002\25-70\Drawings\Fayette\cross1.dwg
 USER NAME = Linda
 PLOT SCALE = 20,0000' / IN.
 PLOT DATE = 6/25/2010

DESIGNED -	JWS	REVISED -	
DRAWN -	LEC	REVISED -	
CHECKED -	BRM	REVISED -	
DATE -	11-05-07	REVISED -	

STATE OF ILLINOIS
DEPARTMENT OF TRANSPORTATION

CROSS SECTIONS, FAYETTE AVE. - 157/70

SCALE: 1"=10' SHEET NO. 12 OF 33 SHEETS STA. 2145+50.00 TO STA. 2146+00.00

F.A. RTE.	SECTION	COUNTY	TOTAL SHEETS	SHEET NO.
57/70	(25-3)1-6	EFFINGHAM	839	424
FED. ROAD DIST. NO.		ILLINOIS FED. AID PROJECT		
		CONTRACT NO. 74293		