


FINAL SURVEY	DATE
SURVEYED	
PLOTTED	
NOTE BOOK	
AREAS CHECKED	
NO.	

ORIGINAL SURVEY	DATE
SURVEYED	
PLOTTED	
NOTE BOOK	
AREAS CHECKED	
NO.	

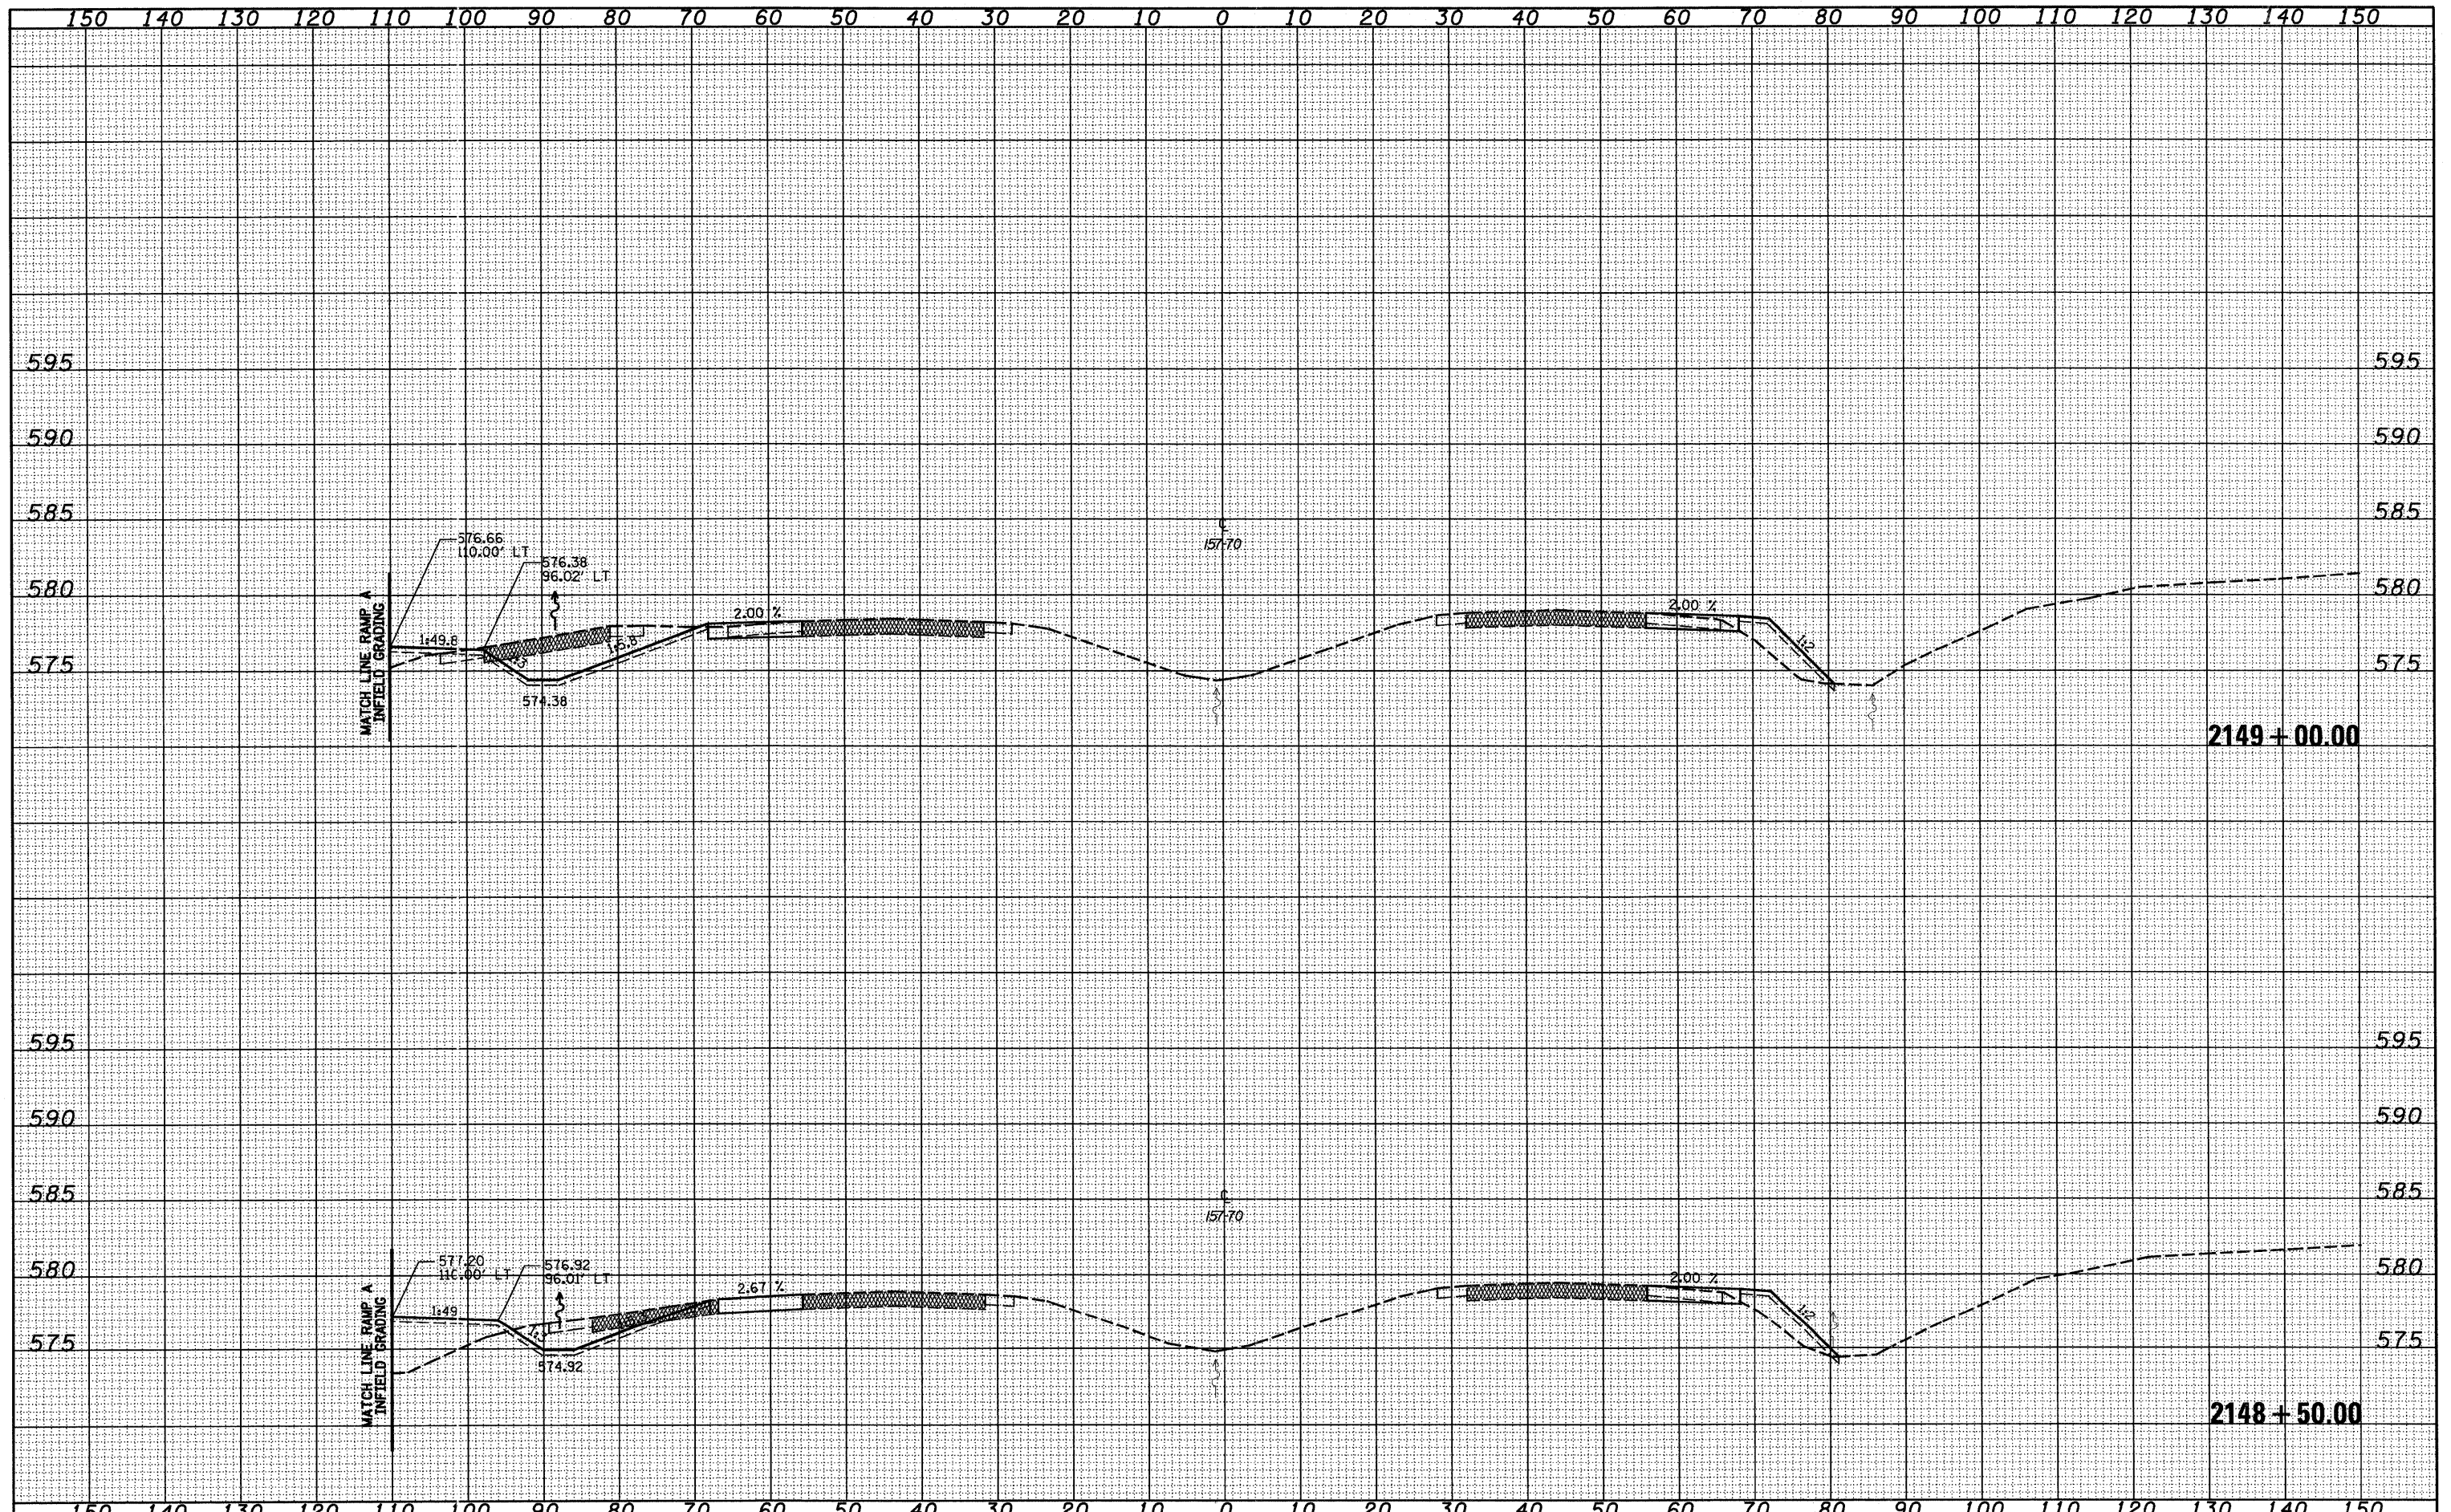

FILE NAME =	USER NAME = l1rnda	DESIGNED - JWS	REVISED -	STATE OF ILLINOIS DEPARTMENT OF TRANSPORTATION	CROSS SECTIONS, FAYETTE AVE. - 157/70	F.A. RTE.	SECTION	COUNTY	TOTAL SHEETS	SHEET NO.
S:\Projects\157-70\157-70.dgn		DRAWN - LEC	REVISED -			57/70	(25-3)I-6	EFFINGHAM	839	427
PLOT SCALE = 20.0000' / IN.		CHECKED - BRM	REVISED -			CONTRACT NO. 74293				
PLOT DATE = 6/25/2010		DATE - 11-05-07	REVISED -			SCALE: 1"=10'	SHEET NO. 15 OF 33 SHEETS	STA. 2148+50.00 TO STA. 2149+00.00	FED. ROAD DIST. NO.	ILLINOIS FED. AID PROJECT