


DATE	
BY	
FINAL SURVEY	SURVEYED
NOTE BOOK	PLOTTED
NO.	TEMPLATE
	AREAS
	CHECKED

DATE	
BY	
ORIGINAL SURVEY	SURVEYED
NOTE BOOK	PLOTTED
NO.	TEMPLATE
	AREAS
	CHECKED

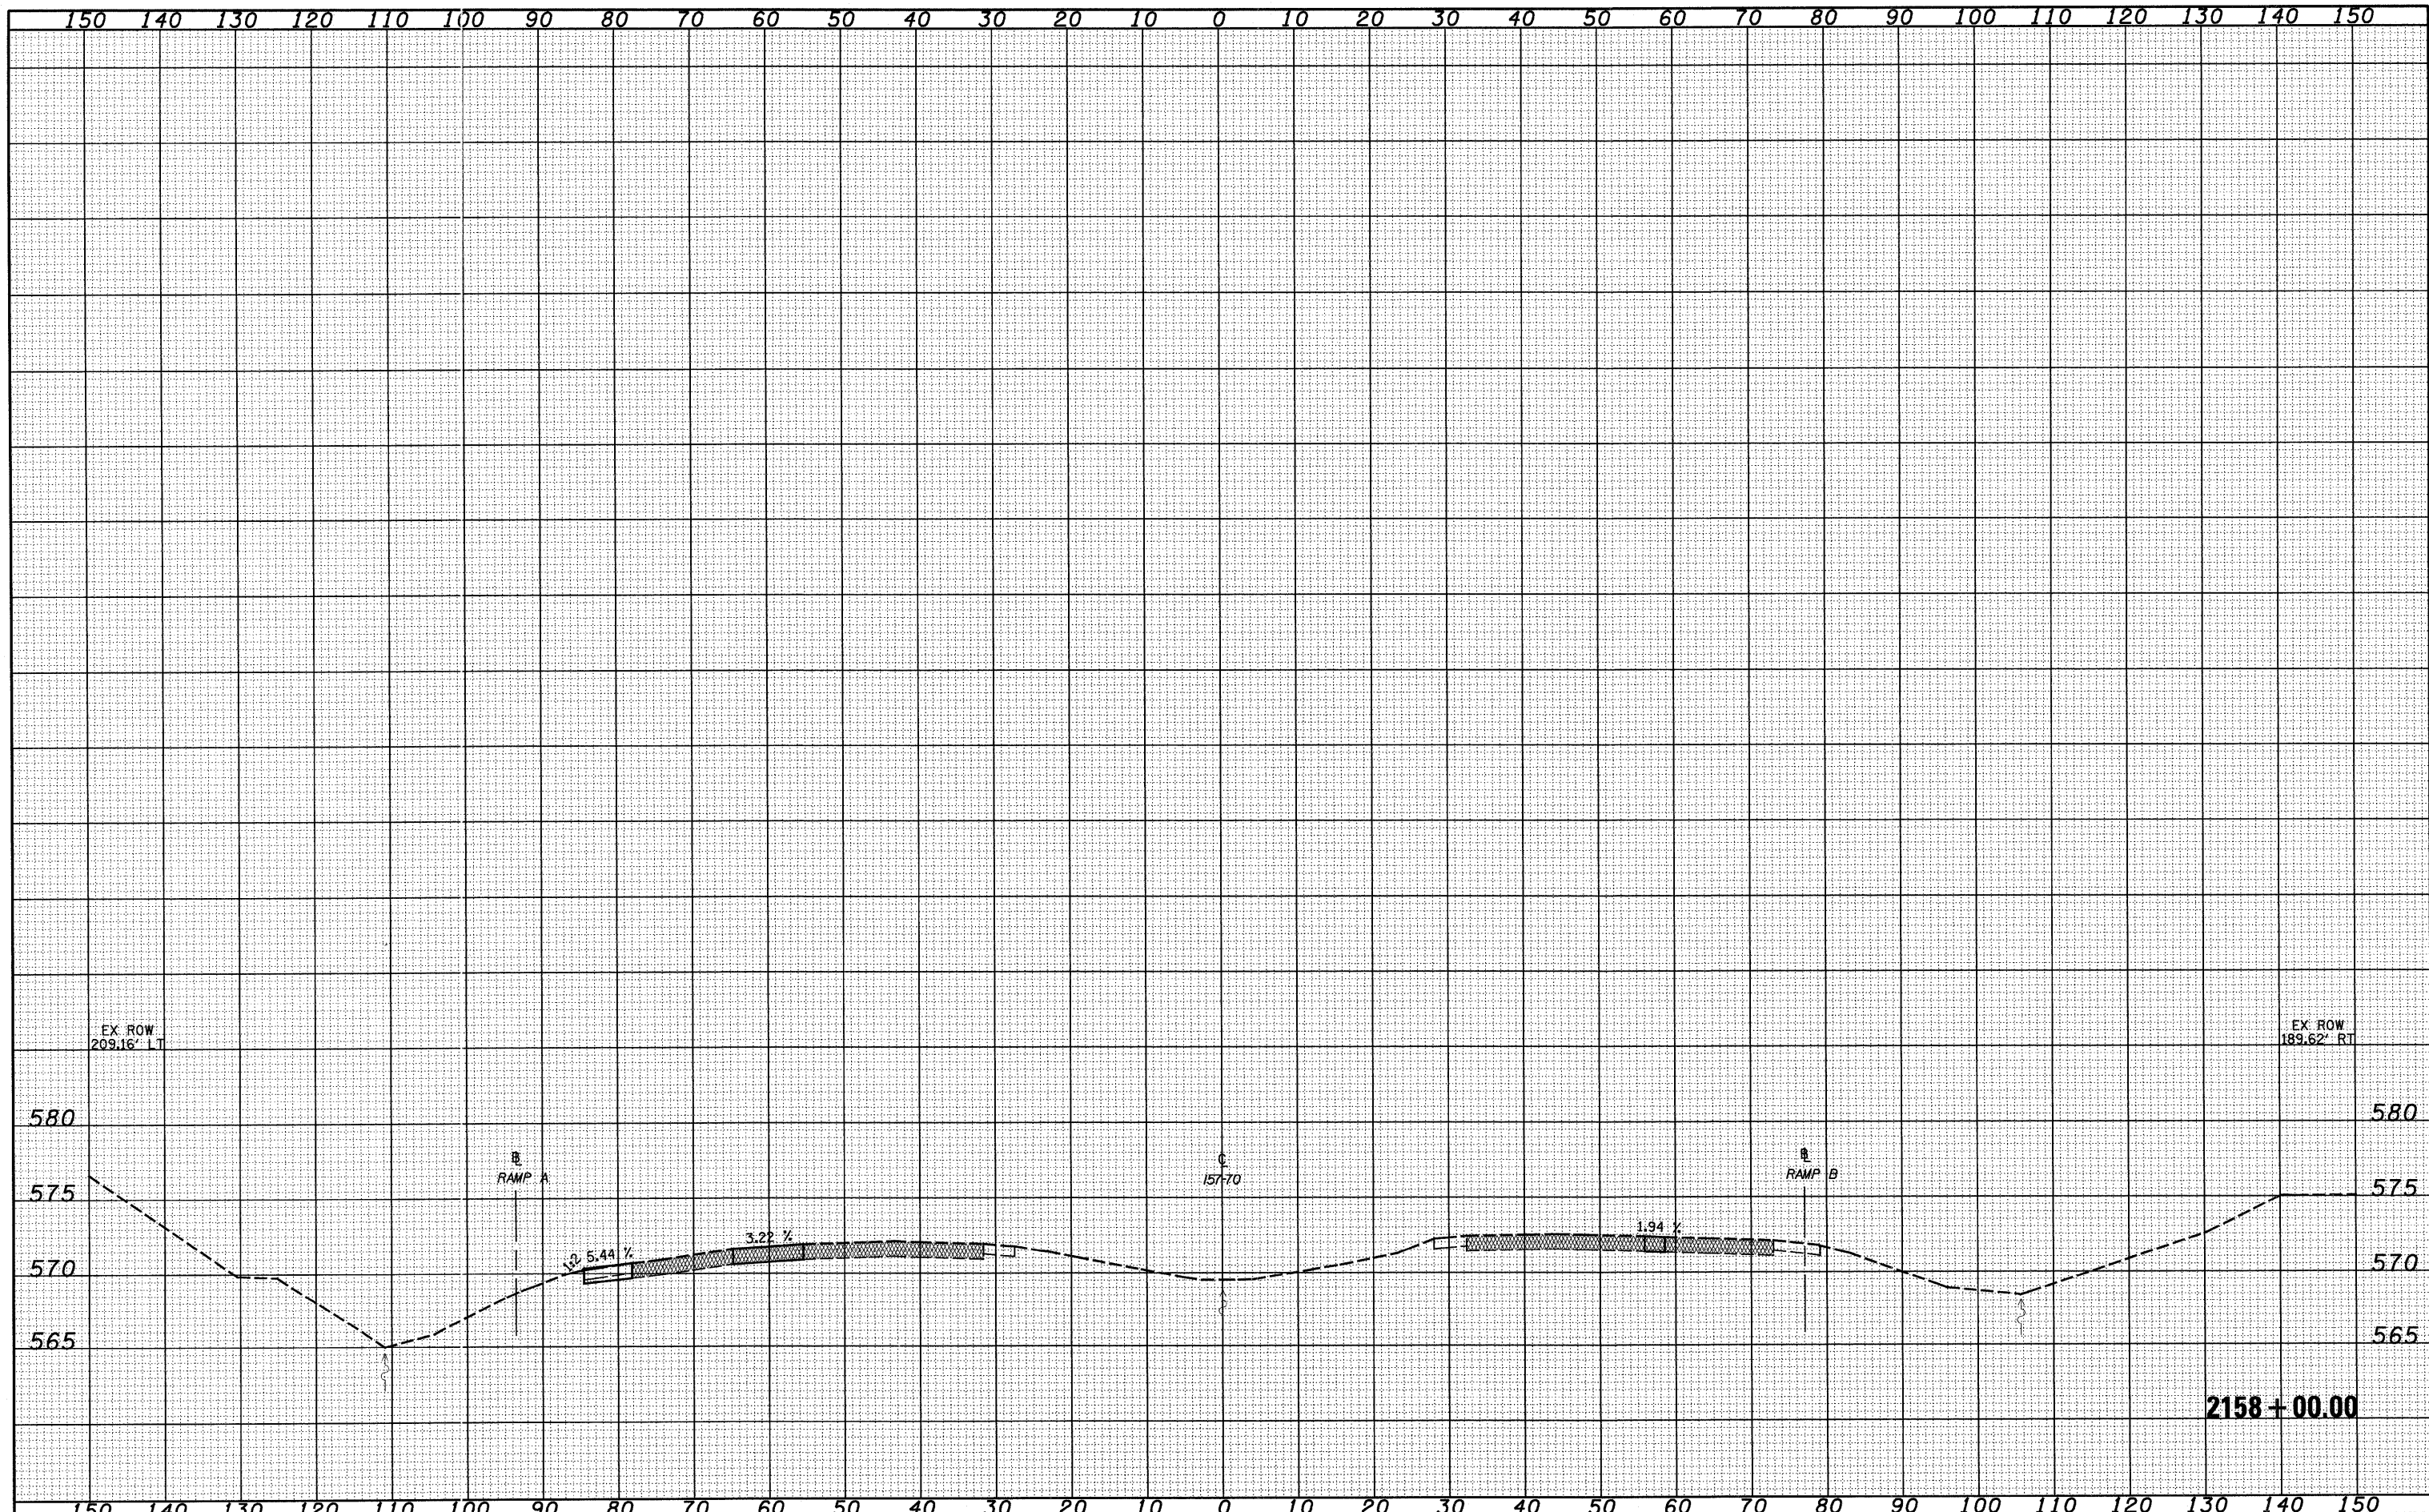

FILE NAME = S:\Projects\143-00072-57\143dgn\FayetteAve157.dgn

USER NAME = lunda  
 DESIGNED - JWS  
 DRAWN - LEC  
 CHECKED - BRM  
 DATE - 11-05-07

REVISED -  
 REVISED -  
 REVISED -  
 REVISED -

**STATE OF ILLINOIS  
 DEPARTMENT OF TRANSPORTATION**

**CROSS SECTIONS, FAYETTE AVE. - 157/70**

SCALE: 1"=10'    SHEET NO. 25 OF 33 SHEETS    STA. 2158+00.00 TO STA. 2158+00.00

F.A. RTE. 57/70	SECTION (25-31)-6	COUNTY EFFINGHAM	TOTAL SHEETS 839	SHEET NO. 437
FED. ROAD DIST. NO. ILLINOIS FED. AID PROJECT			CONTRACT NO. 74293	