


DATE _____
 BY _____
 SURVEYED _____
 PLOTTED _____
 TEMPLATE _____
 NOTE BOOK _____
 AREAS CHECKED _____
 NO. _____

DATE _____
 BY _____
 SURVEYED _____
 PLOTTED _____
 TEMPLATE _____
 NOTE BOOK _____
 AREAS CHECKED _____
 NO. _____

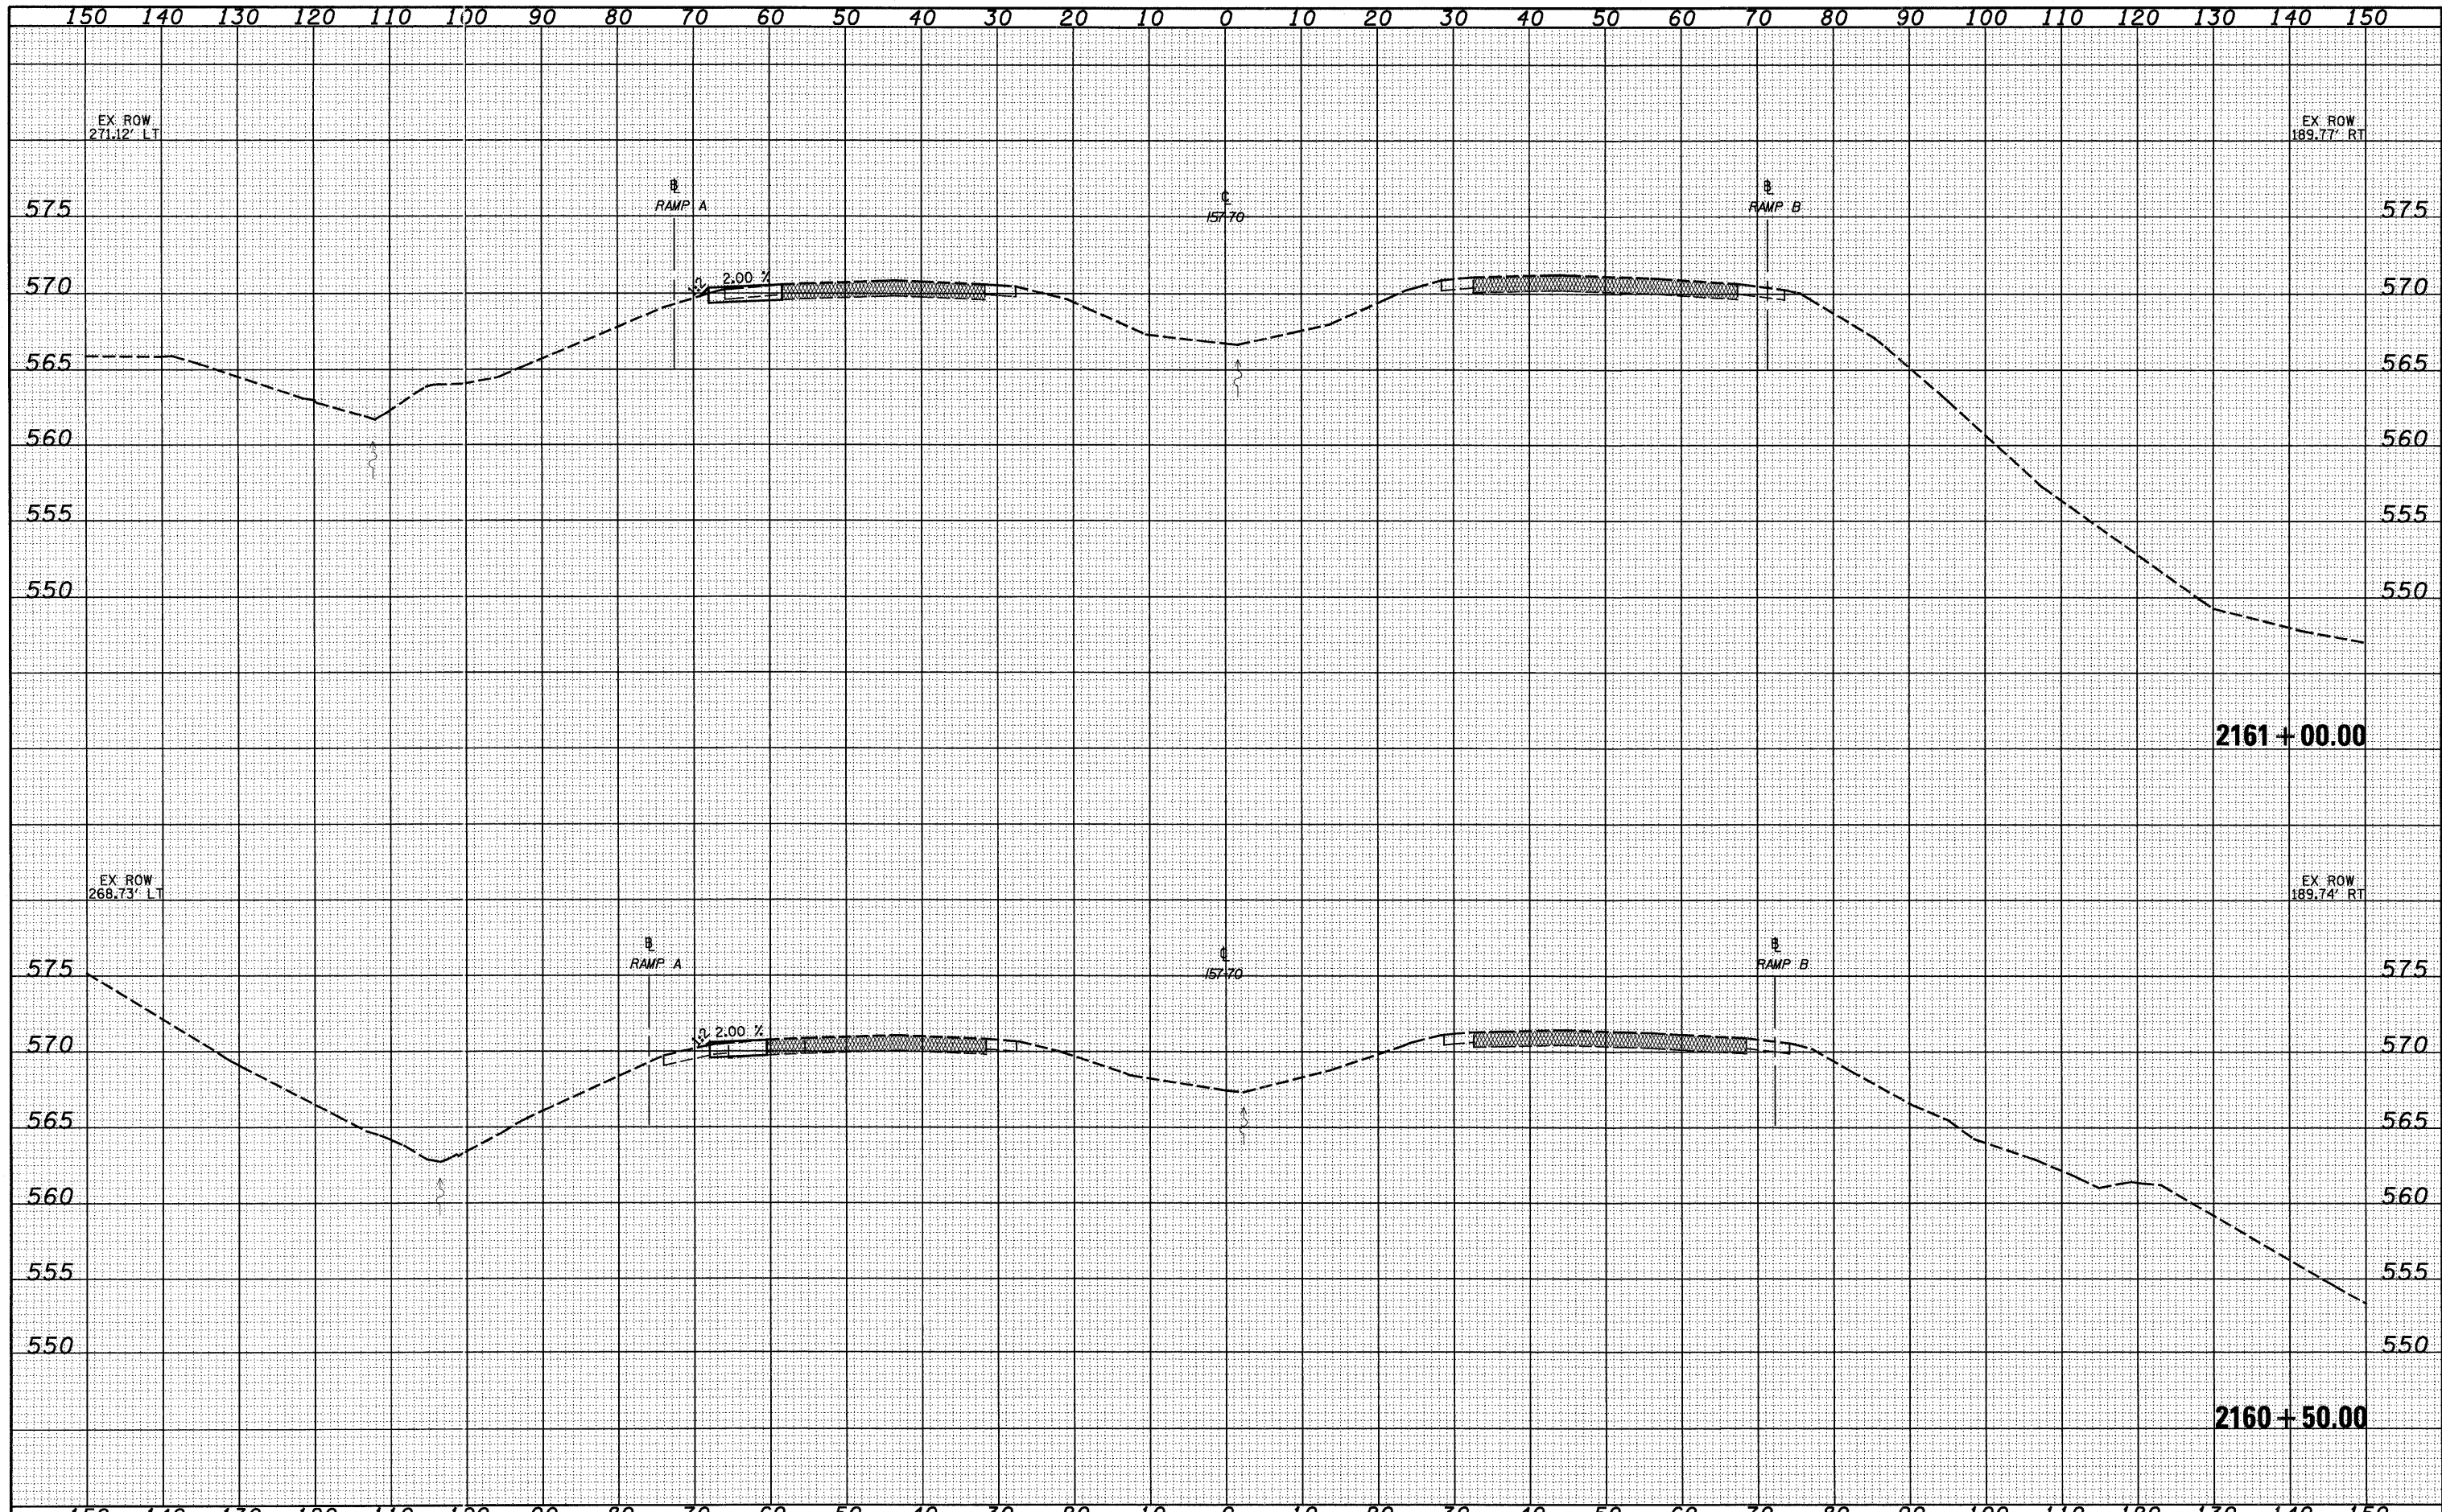

FILE NAME = S:\Project\103\1037\1037.dgn
 USER NAME = linda

DESIGNED - JWS
 DRAWN - LEC
 CHECKED - BRM
 DATE - 11-05-07

REVISED -
 REVISED -
 REVISED -
 REVISED -

**STATE OF ILLINOIS
 DEPARTMENT OF TRANSPORTATION**

CROSS SECTIONS, FAYETTE AVE. - 157/70

SCALE: 1"=10' SHEET NO. 28 OF 33 SHEETS STA. 2160+50.00 TO STA. 2161+00.00

F.A. RTE. 57/70	SECTION (25-31)-6	COUNTY EFFINGHAM	TOTAL SHEETS 839	SHEET NO. 440
CONTRACT NO. 74293			FED. ROAD DIST. NO. ILLINOIS FED. AID PROJECT	