


DATE	
BY	
SURVEYED	
PLOTTED	
NOTE BOOK	
TEMPLATE	
AREAS	
CHECKED	

DATE	
BY	
DESIGNED	
PLOTTED	
NOTE BOOK	
TEMPLATE	
AREAS	
CHECKED	

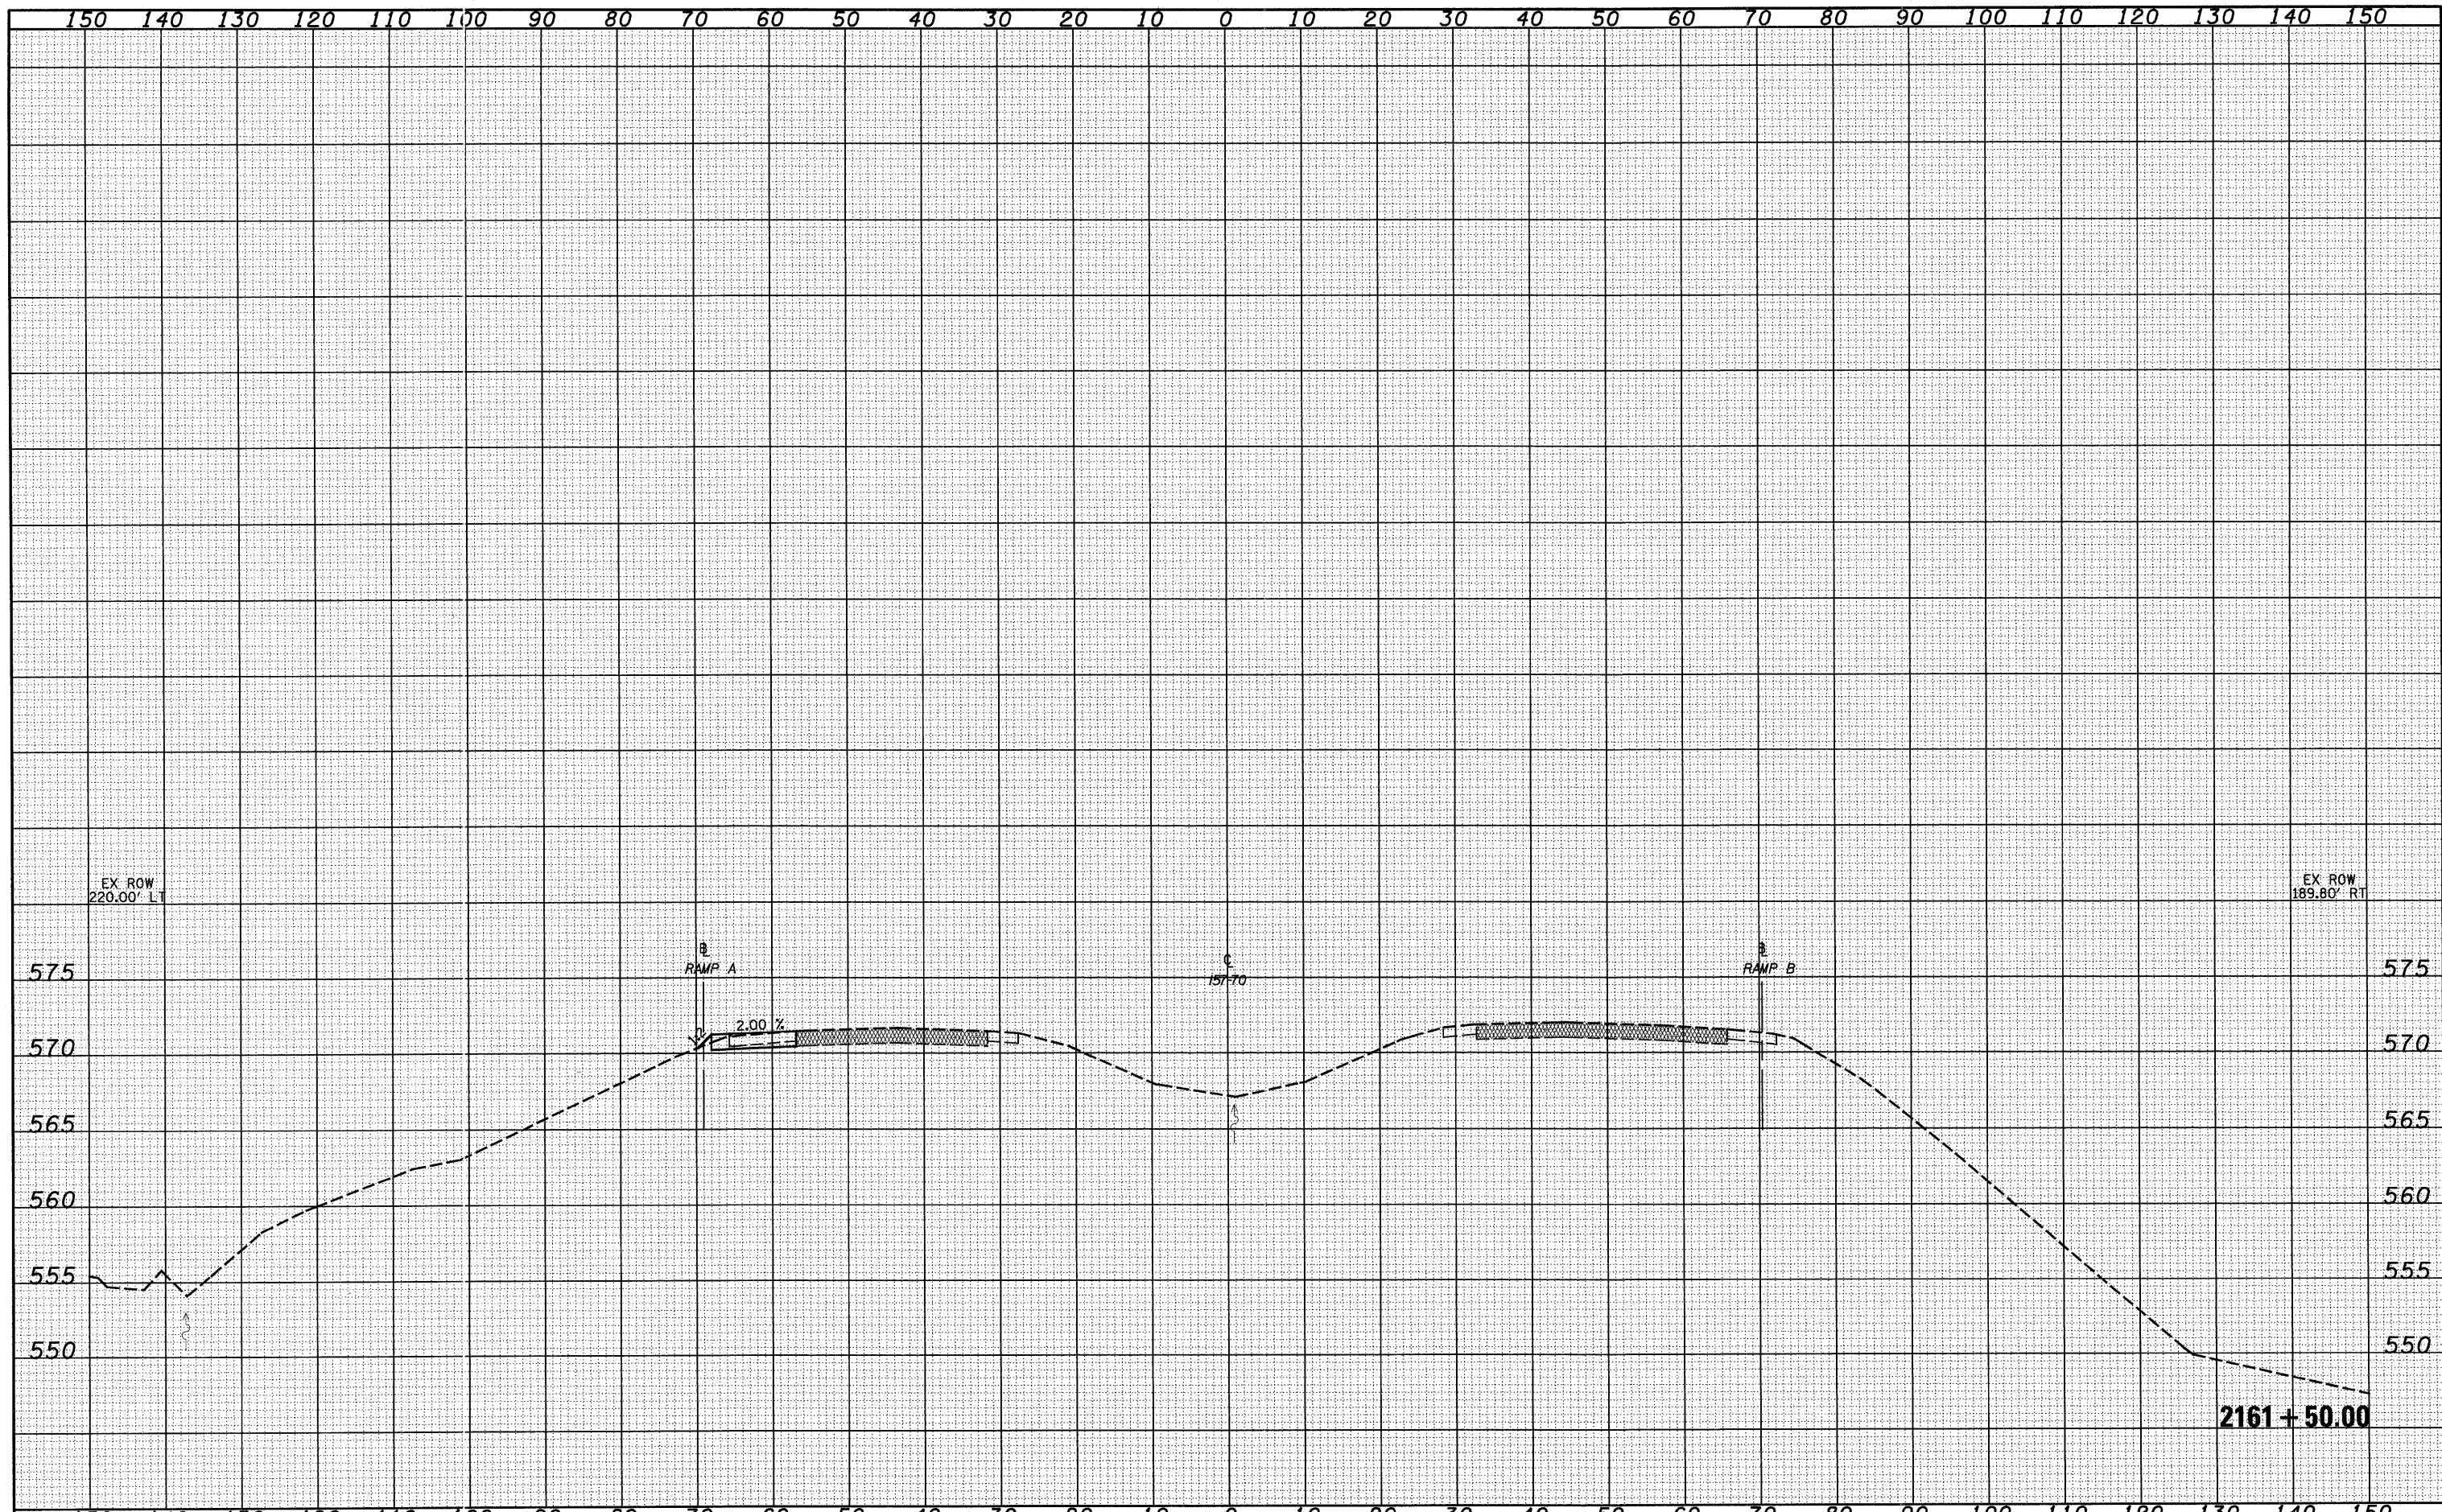

FILE NAME =	USER NAME = linds	DESIGNED - JES	REVISED -	STATE OF ILLINOIS DEPARTMENT OF TRANSPORTATION	CROSS SECTIONS, FAYETTE AVE. - 157/70			F.A. RTE.	SECTION	COUNTY	TOTAL SHEETS	SHEET NO.
S:\Projects\MS #07257-70\Drawn\Fayette\157/70.dwg		DRAWN - LEC	REVISED -		57/70	(25-3)I-6	EFFINGHAM	839	441	CONTRACT NO. 74293		
		CHECKED - BRM	REVISED -		SCALE: 1"=10'	SHEET NO. 29 OF 33 SHEETS	STA. 2161+50.00 TO STA. 2161+50.00	FED. ROAD DIST. NO.	ILLINOIS	FED. AID PROJECT		
		DATE - 11-05-07	REVISED -									