


DATE	
BY	
FINAL SURVEY	
NOTE BOOK	
AREAS CHECKED	

DATE	
BY	
ORIGINAL SURVEY	
NOTE BOOK	
AREAS CHECKED	

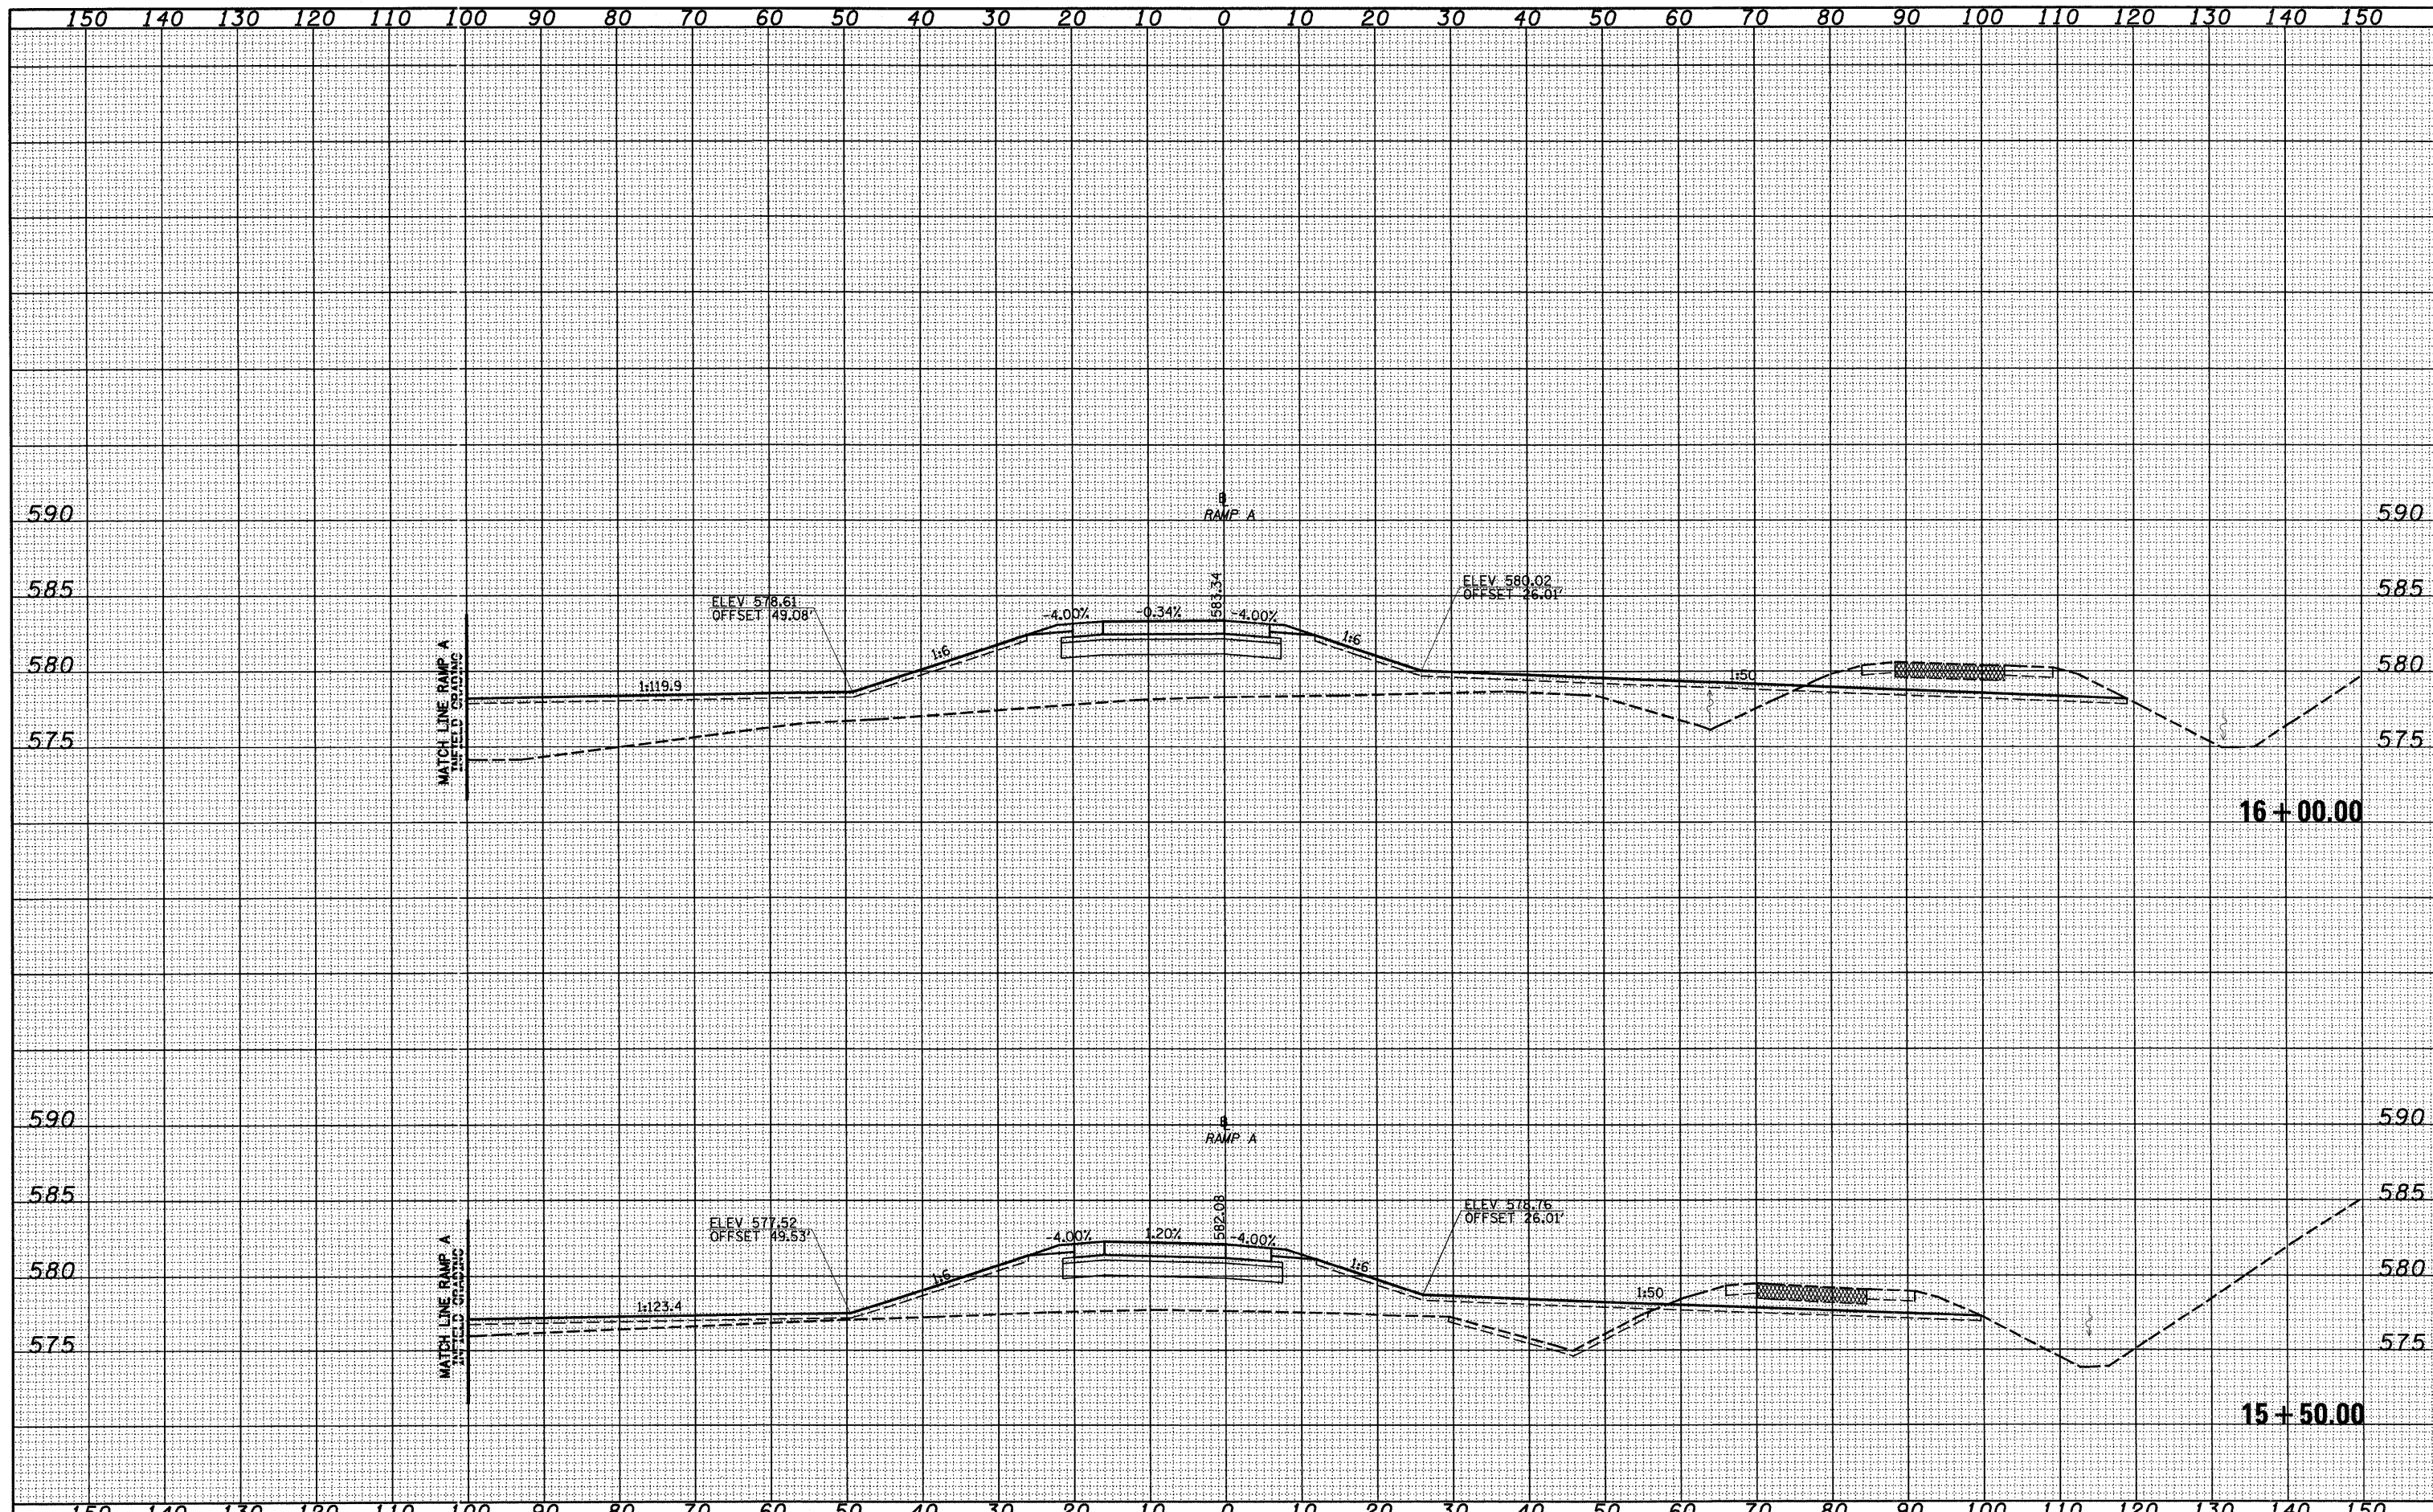

FILE NAME =	USER NAME = s11v10	DESIGNED - JWS	REVISED -	<b>STATE OF ILLINOIS DEPARTMENT OF TRANSPORTATION</b>	<b>CROSS SECTIONS, FAYETTE AVE. - RAMP A</b>			F.A. RTE.	SECTION	COUNTY	TOTAL SHEETS	SHEET NO.
SVProject\MS\2007\57-70\gpr\Fayette\road\RA16.dgn		DRAWN - LEC	REVISED -					57/70	(25-31)-6	EFFINGHAM	839	450
PLOT SCALE = 20.00000' / IN.		CHECKED - BRM	REVISED -					CONTRACT NO. 74293				
PLOT DATE = 5/17/2010		DATE - 11-05-07	REVISED -					ILLINOIS FED. AID PROJECT				
				SCALE: 1"=10'			SHEET NO. 5 OF 15 SHEETS		STA. 15+50.00 TO STA. 16+00.00		FED. ROAD DIST. NO.	