


DATE	
BY	
SURVEYED	
TEMP. DATE	
NO. BOOK	
AREAS CHECKED	

DATE	
BY	
ORIGINAL SURVEY	
TEMP. DATE	
NO. BOOK	
AREAS CHECKED	

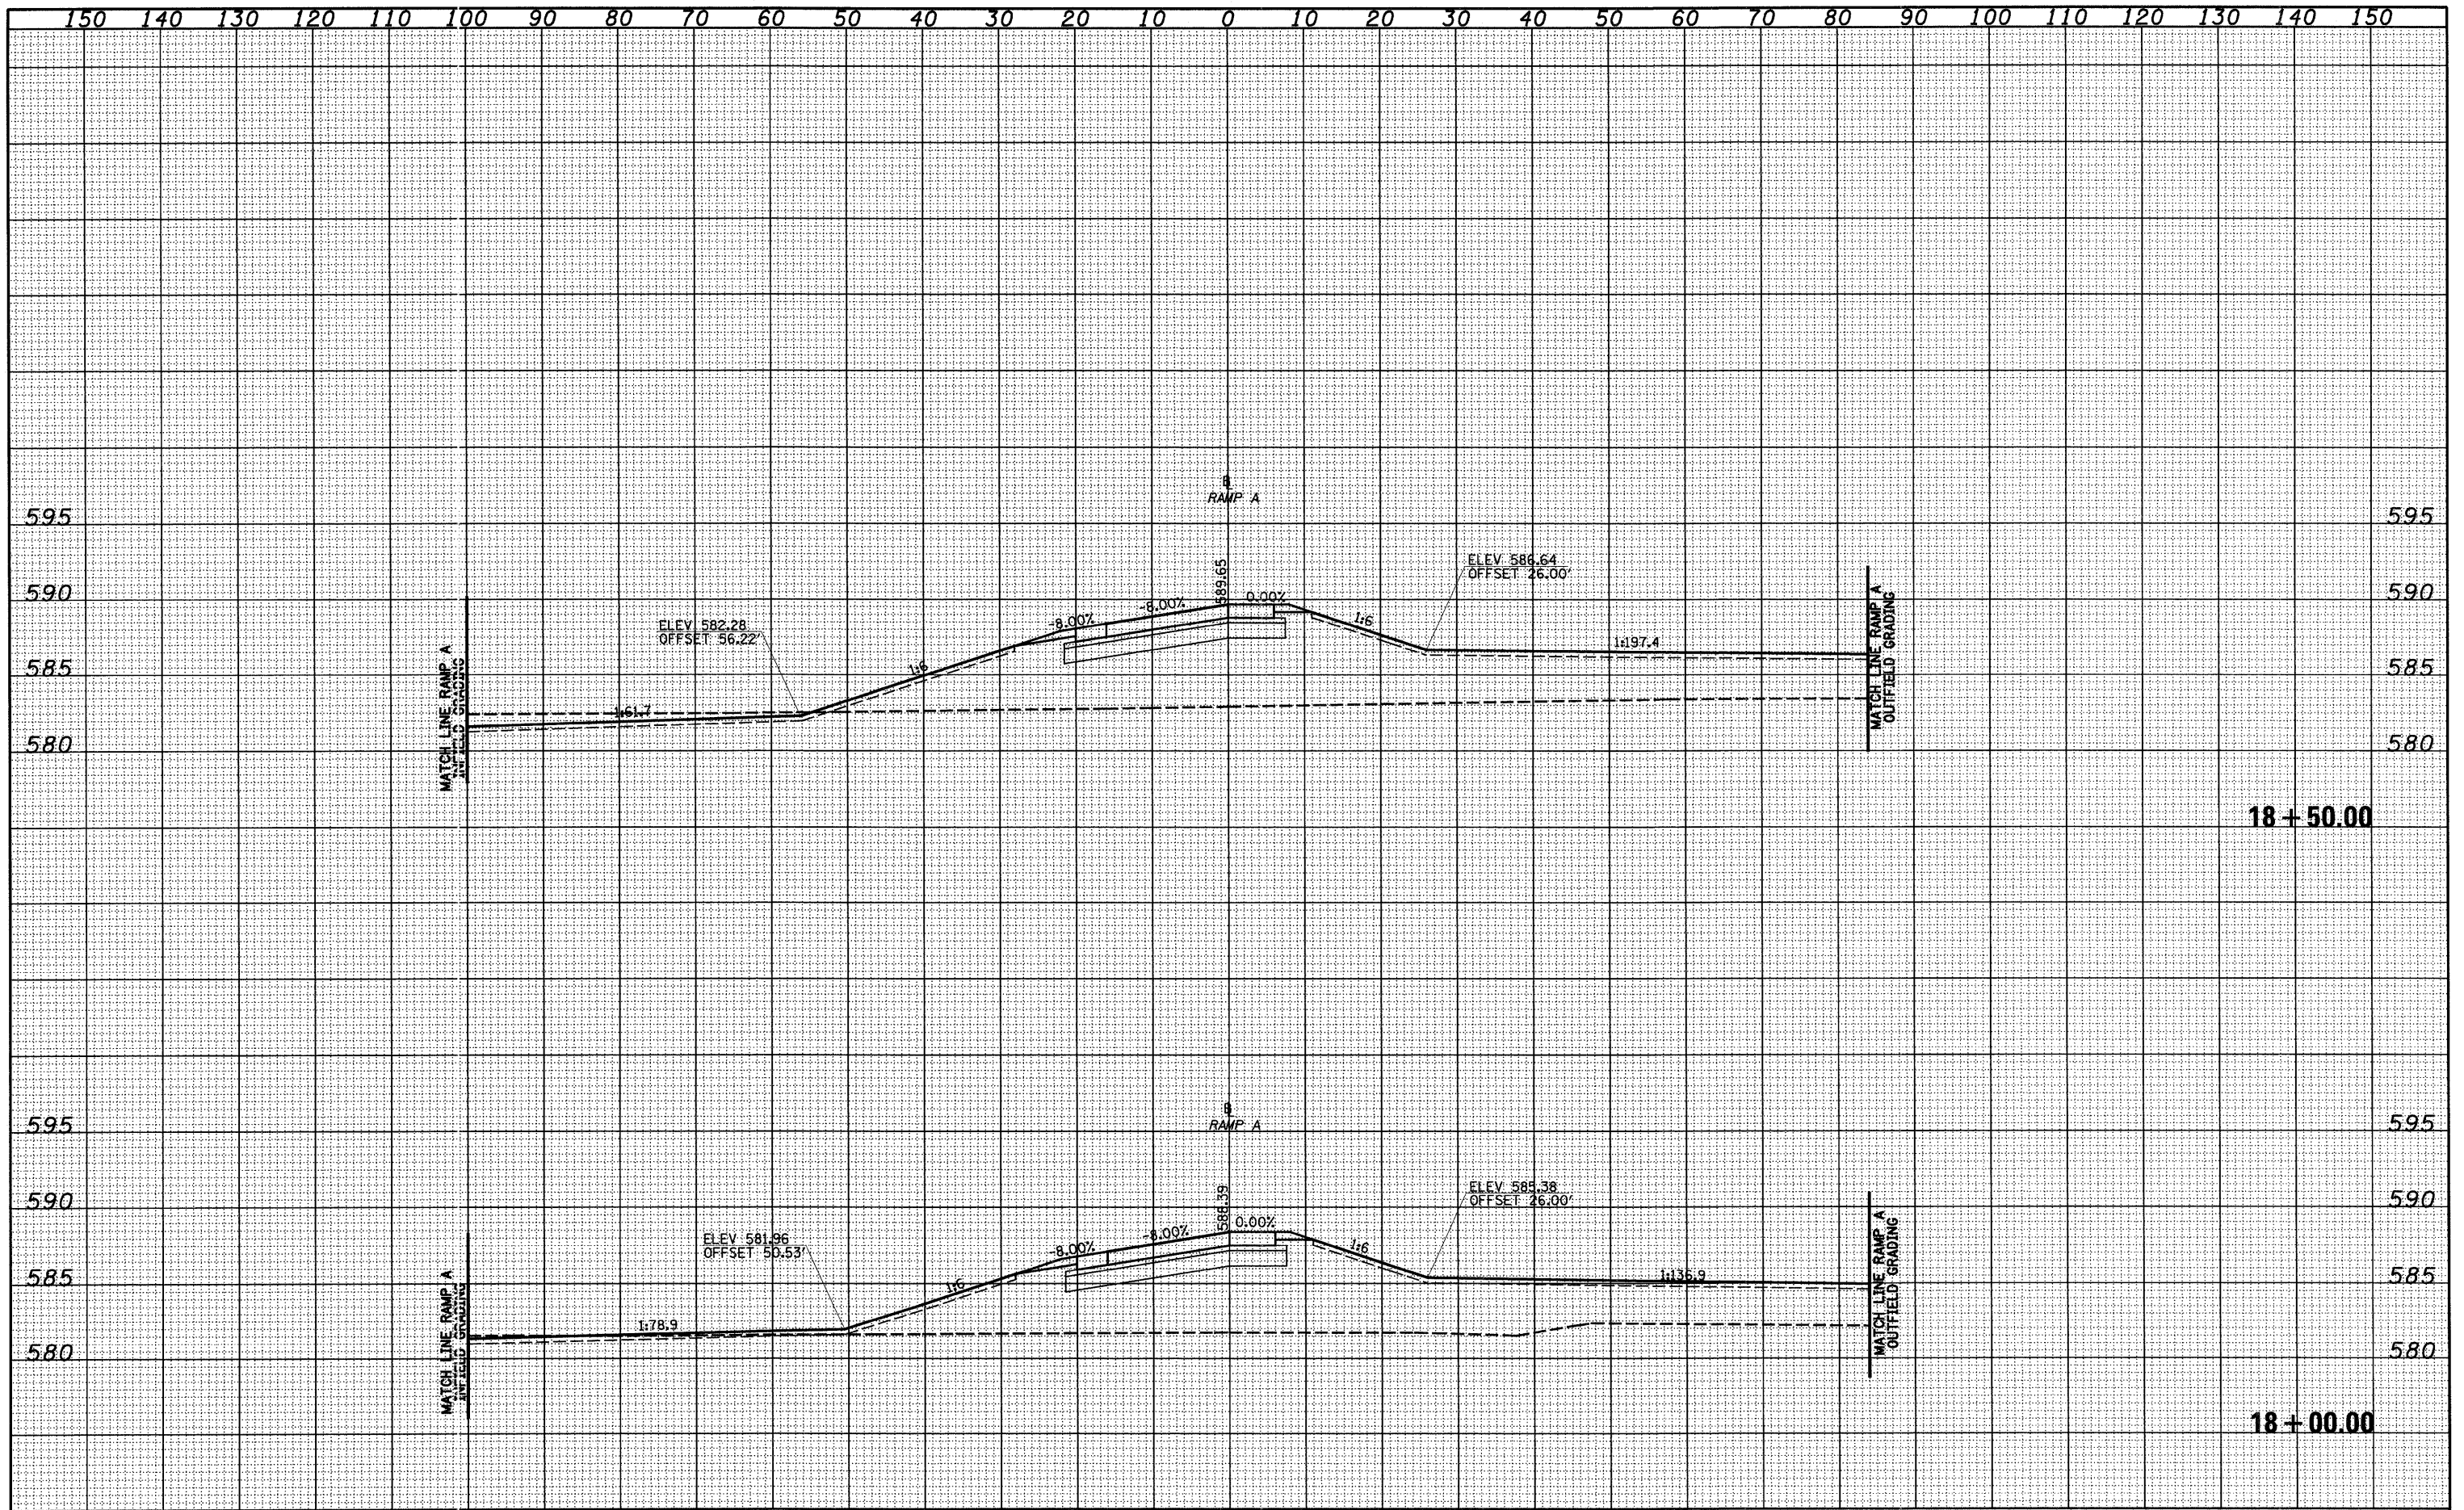

FILE NAME =	USER NAME = alvio	DESIGNED - JWS	REVISED -	STATE OF ILLINOIS DEPARTMENT OF TRANSPORTATION	CROSS SECTIONS, FAYETTE AVE. - RAMP A	F.A. RTE.	SECTION	COUNTY	TOTAL SHEETS	SHEET NO.	
S:\Projects\03-0007-57-70.dgn\Fayette\18+00.dgn		DRAWN - LEC	REVISED -			57/70	(25-3)-6	EFFINGHAM	839	455	
PLOT SCALE = 20.0000' / IN.		CHECKED - BRM	REVISED -			CONTRACT NO. 74293					
PLOT DATE = 5/17/2010		DATE - 11-05-07	REVISED -			SCALE: 1"=10'	SHEET NO. 10 OF 15 SHEETS	STA. 18+00.00 TO STA. 18+50.00	FED. ROAD DIST. NO.	ILLINOIS FED. AID PROJECT	