


DATE	
BY	
FINAL SURVEY	
NOTED	
NOTE BOOK	
NO.	
AREAS CHECKED	

DATE	
BY	
ORIGINAL SURVEY	
NOTED	
NOTE BOOK	
NO.	
AREAS CHECKED	

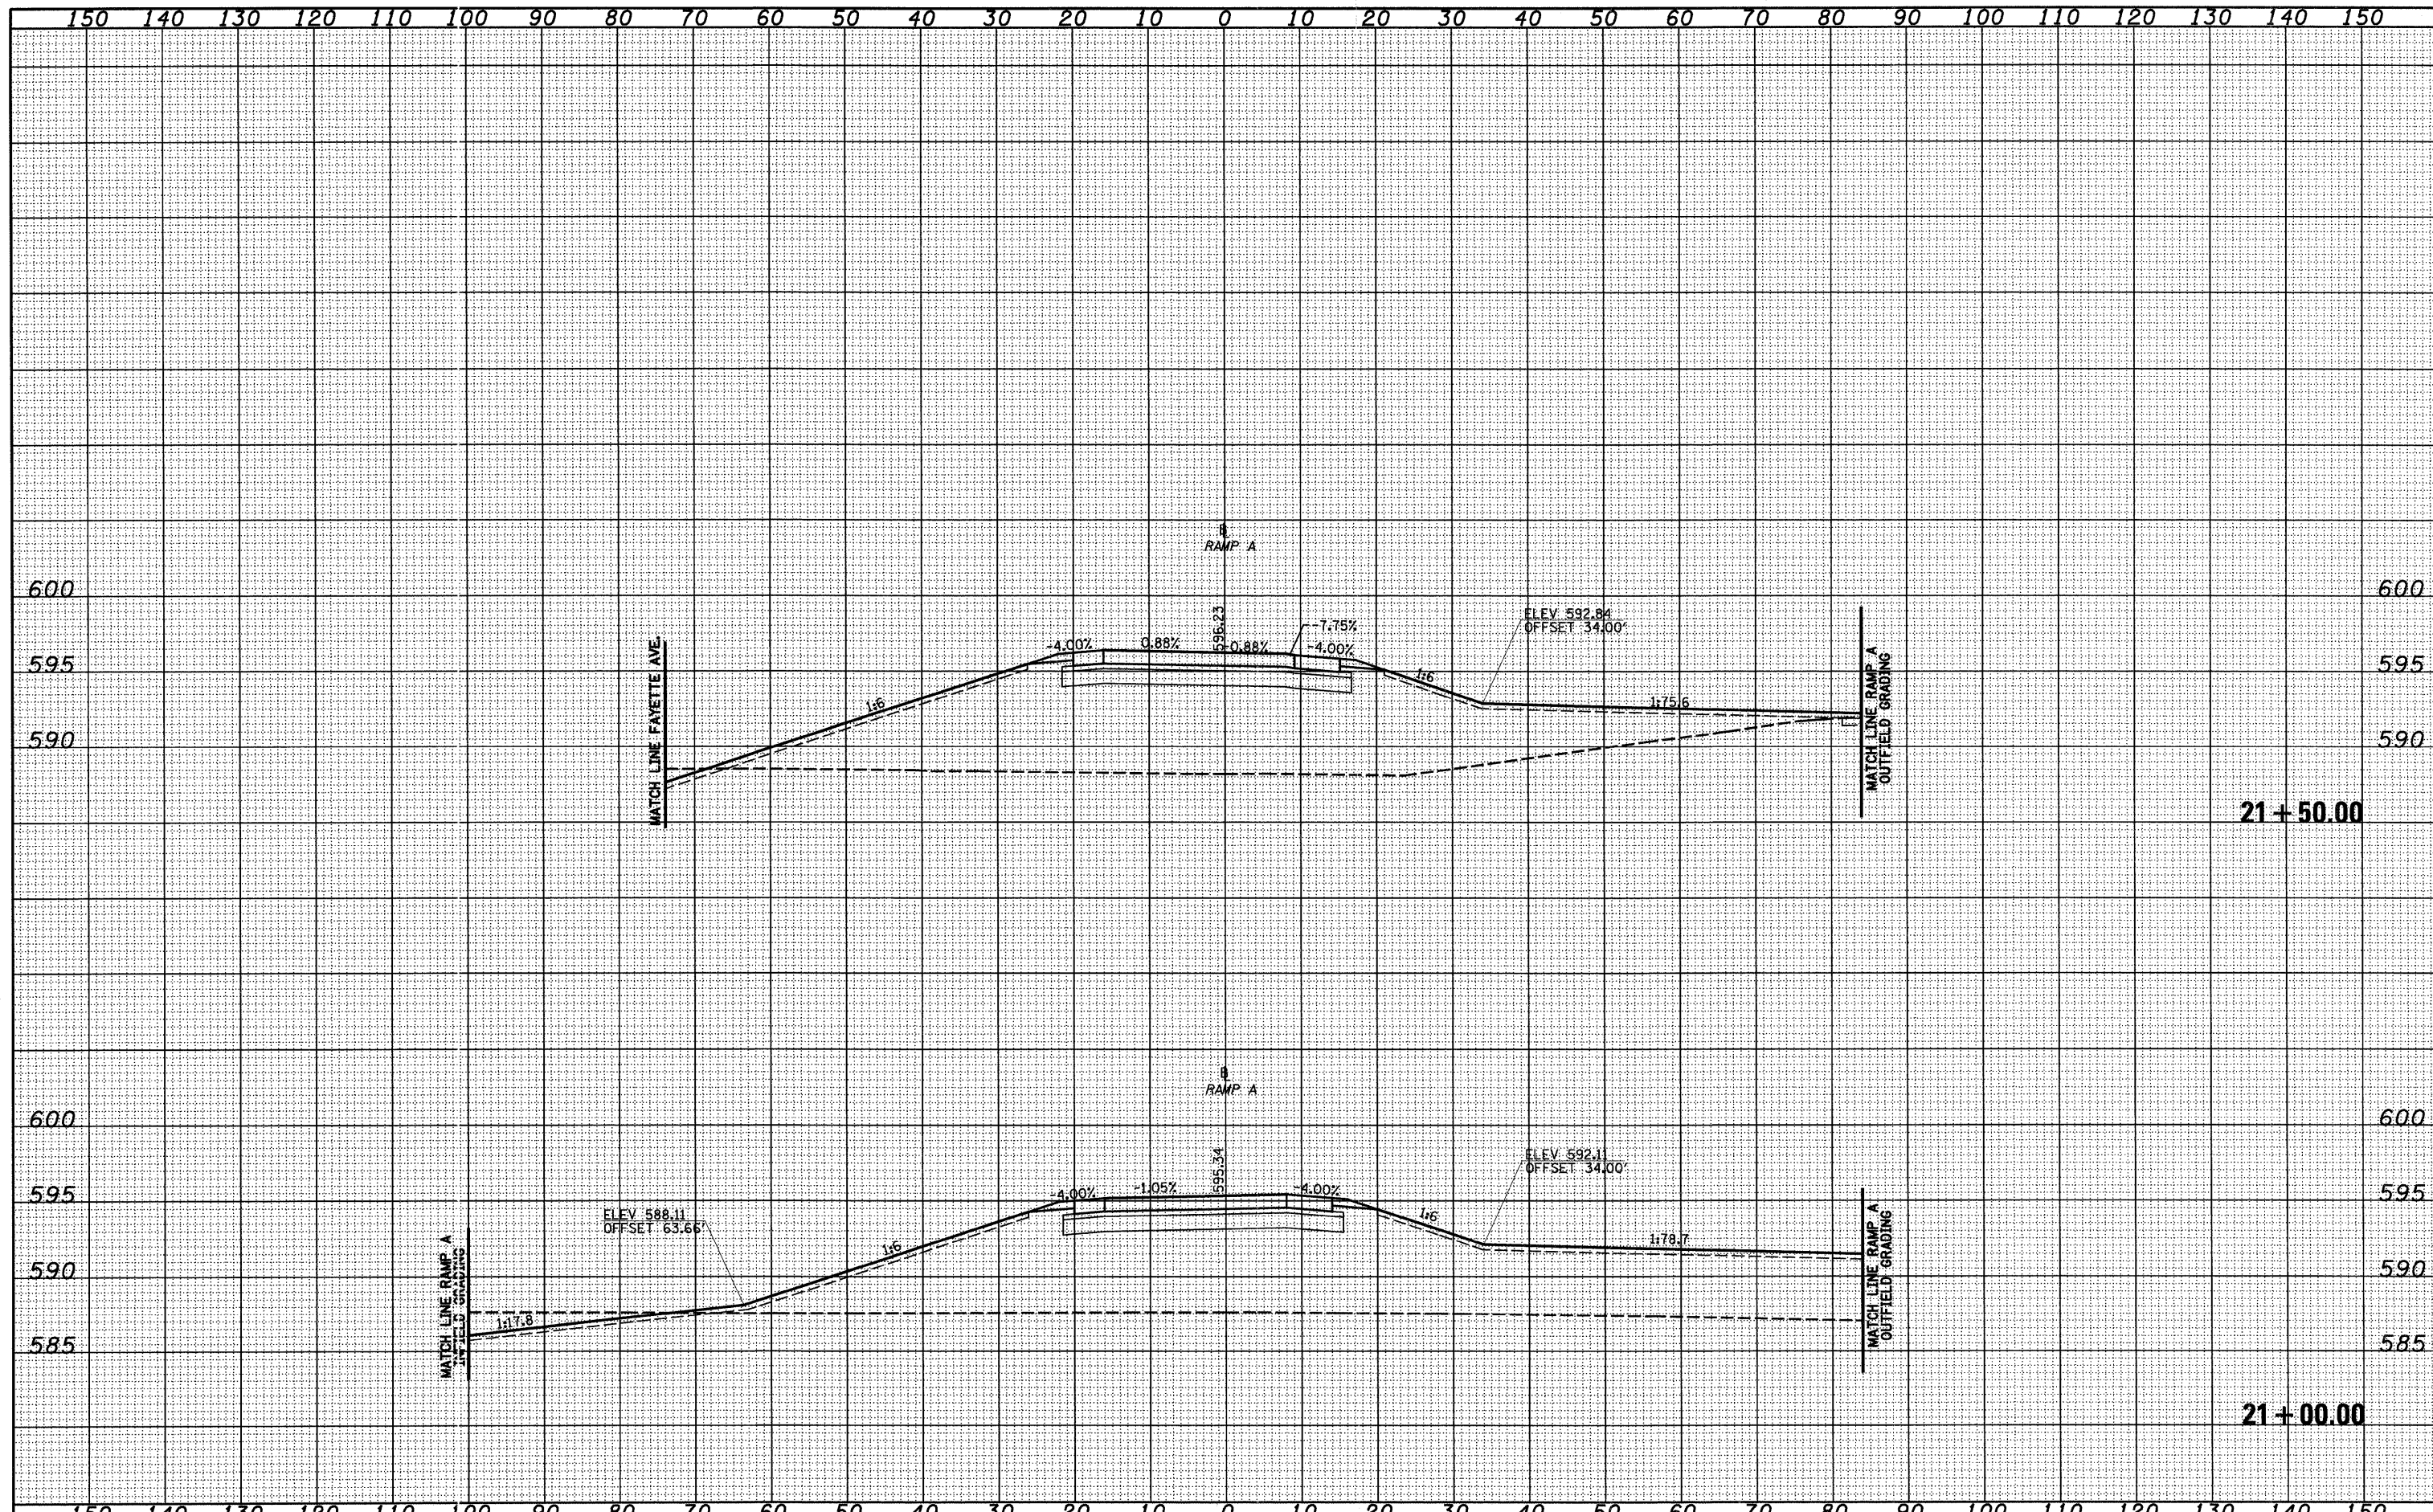

FILE NAME = S:\Projects\183\183-007-17\Fayette\RAA.dwg	USER NAME = silvio	DESIGNED - JWS	REVISED -	<b>STATE OF ILLINOIS</b> <b>DEPARTMENT OF TRANSPORTATION</b>	<b>CROSS SECTIONS, FAYETTE AVE. - RAMP A</b>			F.A. RTE. 57/70	SECTION (25-3)-6	COUNTY EFFINGHAM	TOTAL SHEETS 839	SHEET NO. 458
PLOT SCALE = 20.00000' / IN.	CHECKED - BRM	DATE - 11-05-07	REVISED -		SCALE: 1"=10'	SHEET NO. 13 OF 15 SHEETS	STA. 21+00.00 TO STA. 21+50.00	CONTRACT NO. 74293				
PLOT DATE = 5/17/2010					FED. ROAD DIST. NO. ILLINOIS FED. AID PROJECT							