


FINAL SURVEY	DATE
SURVEYED	
PLOTTED	
NOTE BOOK	
AREAS CHECKED	
NO.	

ORIGINAL SURVEY	DATE
SURVEYED	
PLOTTED	
NOTE BOOK	
AREAS CHECKED	
NO.	

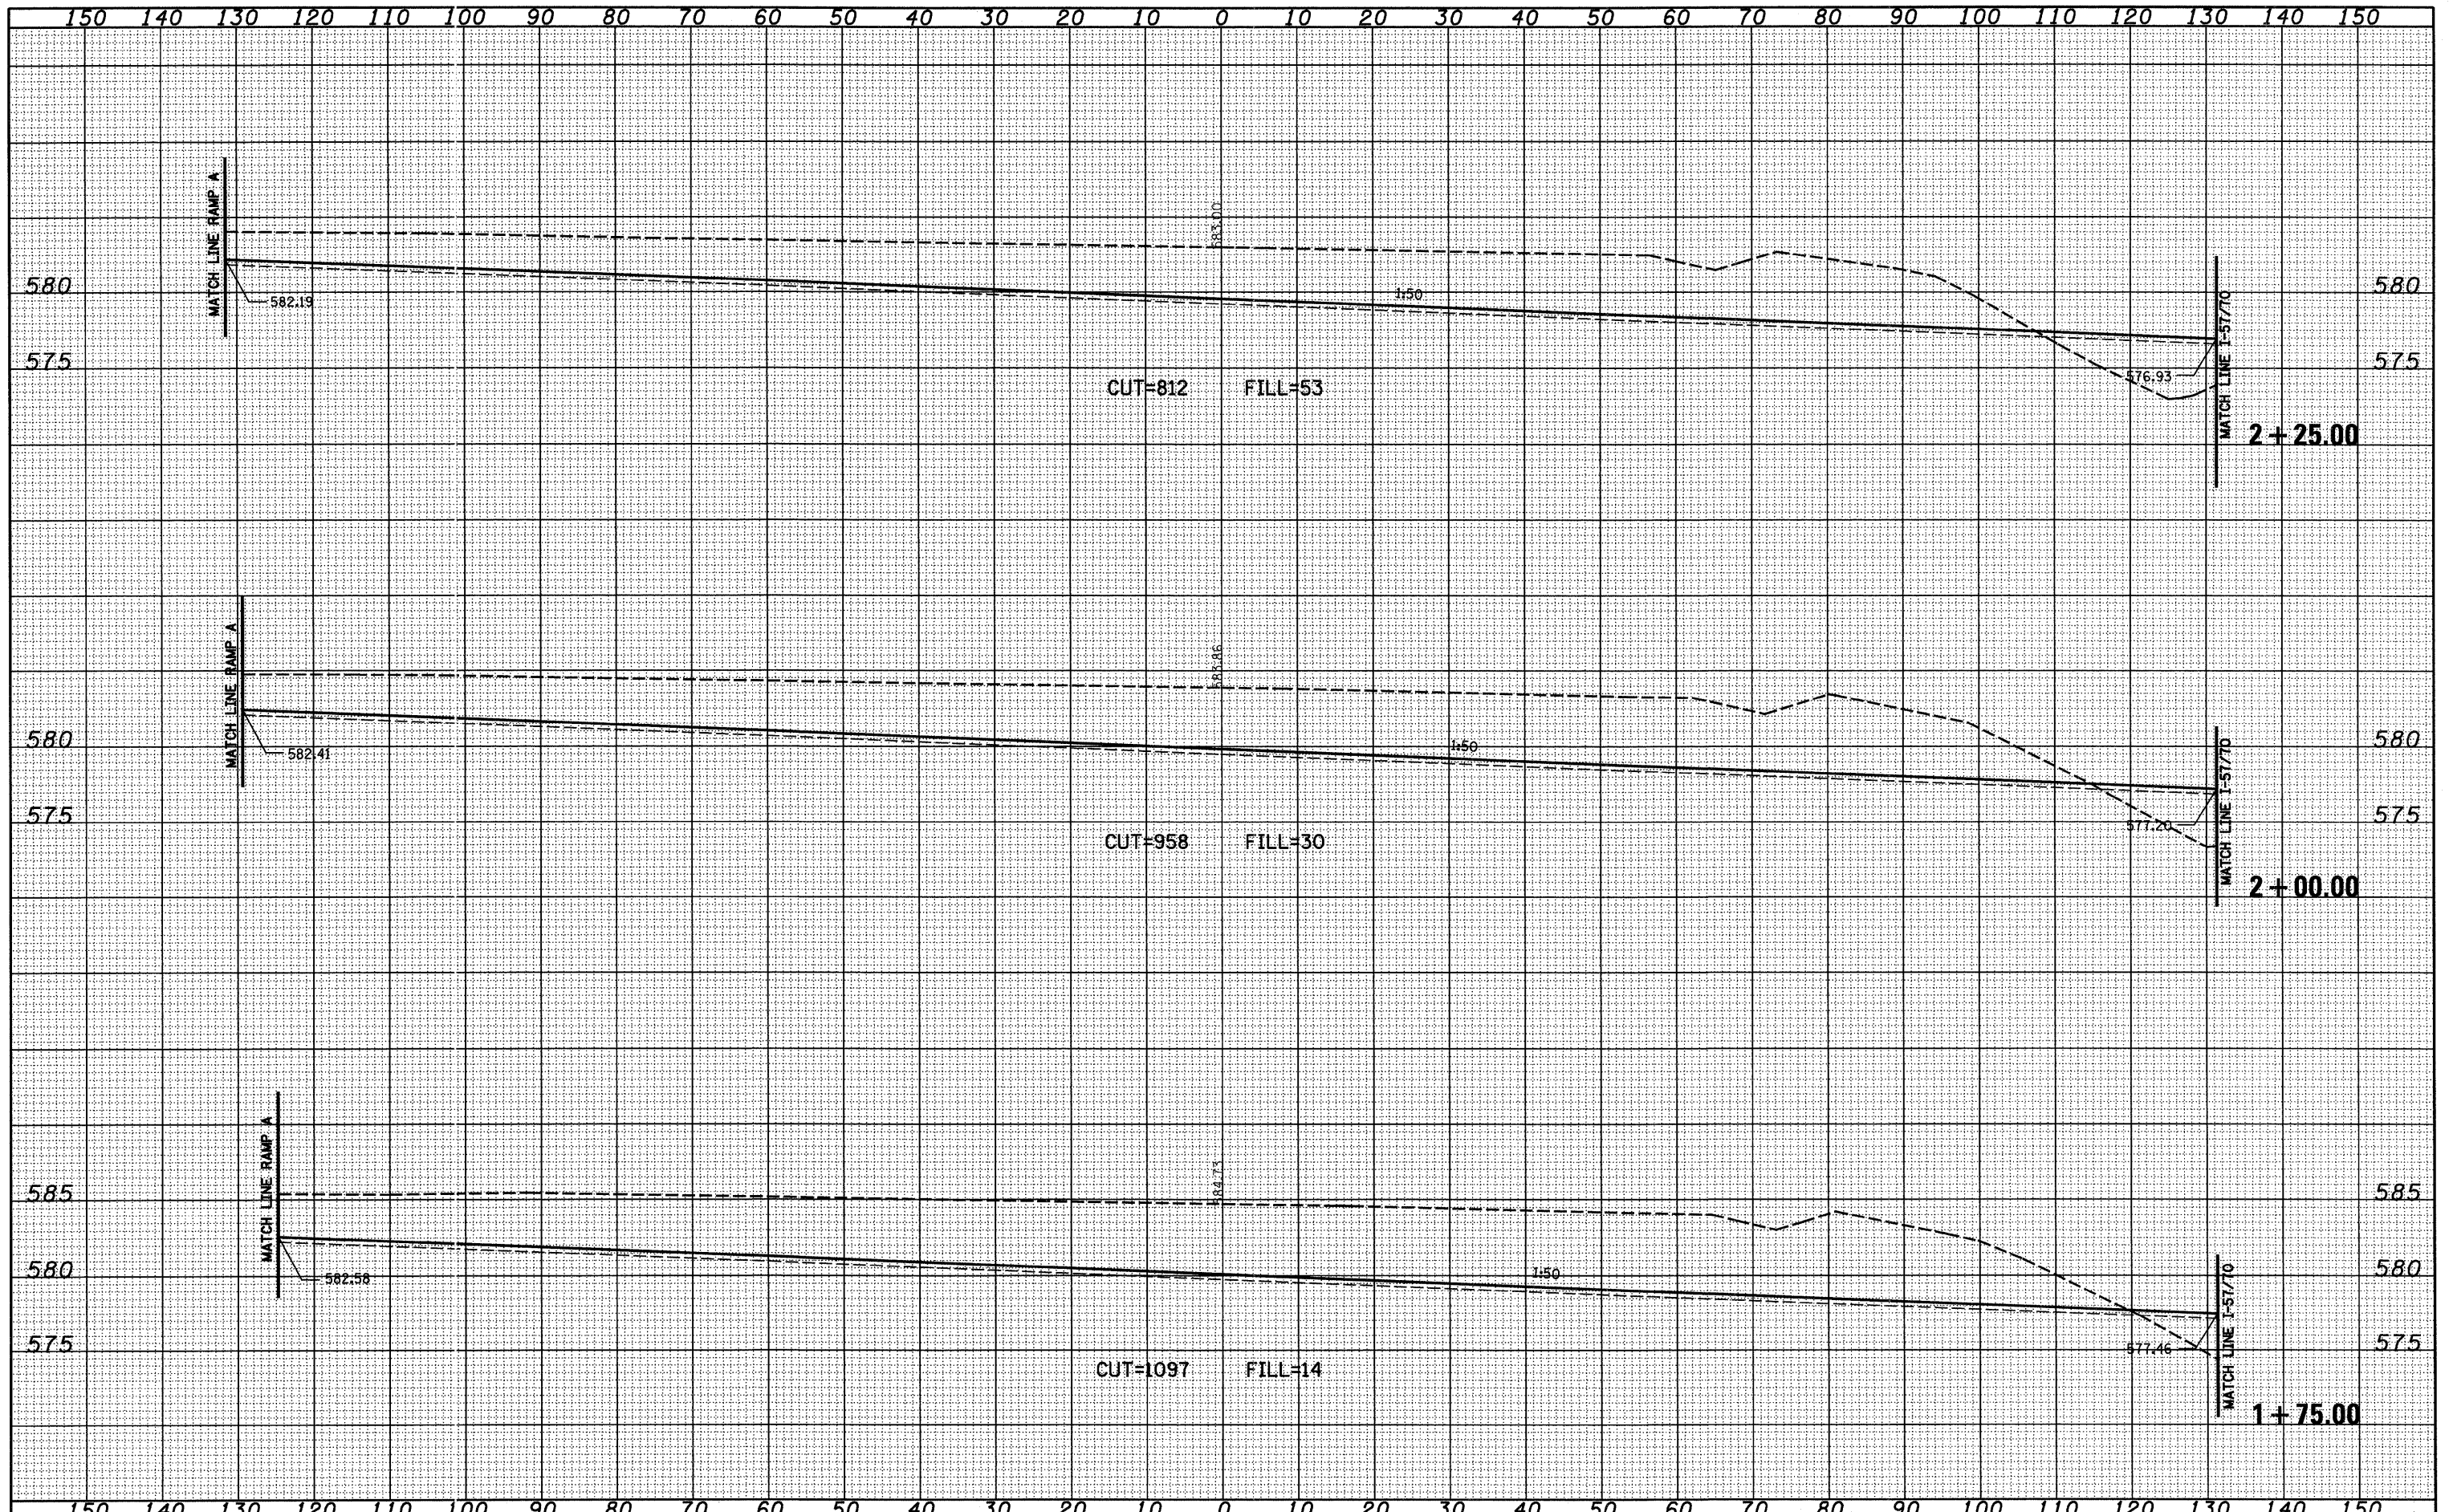

FILE NAME =	USER NAME = l1nda	DESIGNED - JWS	REVISED -	<b>STATE OF ILLINOIS</b> <b>DEPARTMENT OF TRANSPORTATION</b>	<b>CROSS SECTIONS, INFILL GRADING, FAYETTE AVE - RAMP A</b>	F.A. RITE.	SECTION	COUNTY	TOTAL SHEETS	SHEET NO.
S:\projects\103\103-77-00\FayetteAve\103-77-00.dgn		DRAWN - LEC	REVISED -			57/70	(25-3)I-6	EFFINGHAM	839	463
		CHECKED - BRM	REVISED -			CONTRACT NO. 74293				
		DATE - 11-05-07	REVISED -			FED. ROAD DIST. NO. ILLINOIS FED. AID PROJECT				
PLOT SCALE = 20.0000' / IN.				SCALE: 1"=10'		SHEET NO. 3 OF 10 SHEETS		STA. 1+75.00 TO STA. 2+25.00		
PLOT DATE = 6/24/2010										