


DATE	
BY	
FINAL SURVEY	
REVISIONS	
NOTE BOOK	
AREAS CHECKED	
NO.	

DATE	
BY	
ORIGINAL SURVEY	
REVISIONS	
NOTE BOOK	
AREAS CHECKED	
NO.	

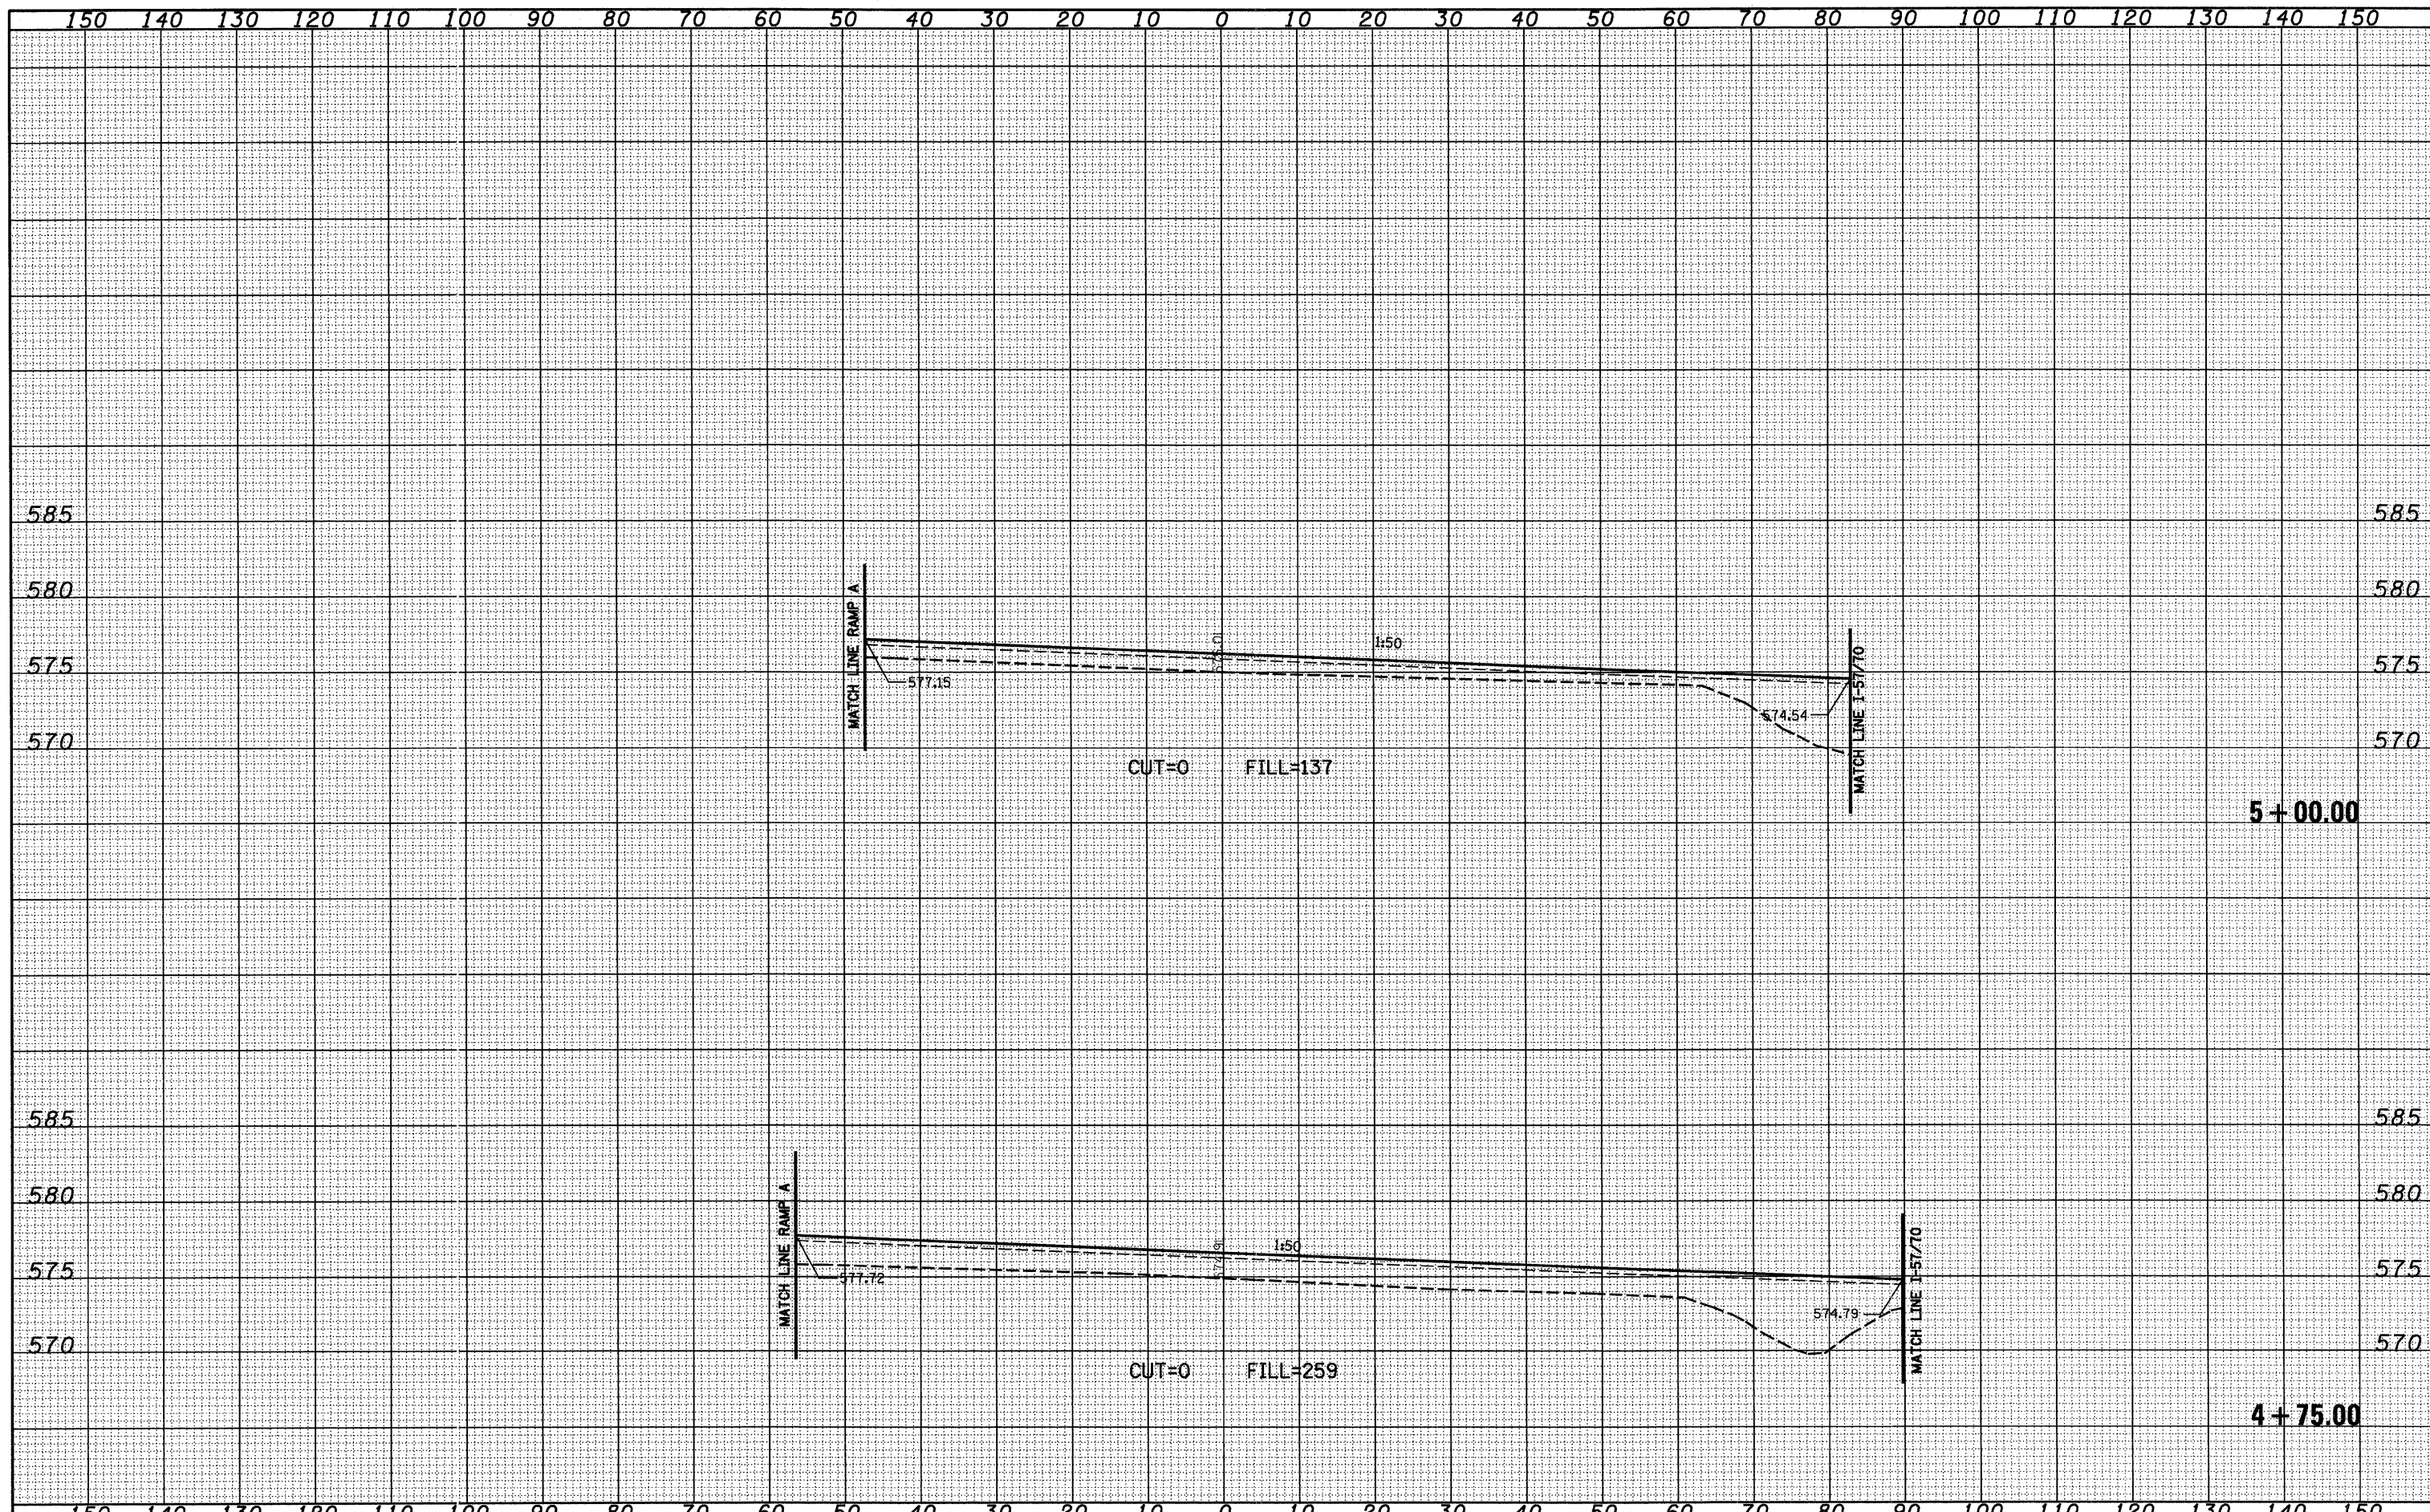

FILE NAME =	USER NAME = linda	DESIGNED - JWS	REVISED -	<b>STATE OF ILLINOIS</b> <b>DEPARTMENT OF TRANSPORTATION</b>	<b>CROSS SECTIONS, INFIELD GRADING, FAYETTE AVE - RAMP A</b>	F.A. RTE.	SECTION	COUNTY	TOTAL SHEETS	SHEET NO.
S:\projects\402\40272.57-70\p\l\linda\linda\40272.57-70.dwg		DRAWN - LEC	REVISED -			57/70	(25-3)-6	EFFINGHAM	839	467
PLOT SCALE = 20.00000' / IN.		CHECKED - BRM	REVISED -			CONTRACT NO. 74293				
PLOT DATE = 6/24/2018		DATE - 11-05-07	REVISED -			SCALE: 1"=10'	SHEET NO. 7 OF 10 SHEETS	STA. 4+75.00 TO STA. 5+00.00	FED. ROAD DIST. NO.	ILLINOIS FED. AID PROJECT