


DATE	
BY	
FINAL SURVEY	
NOTE BOOK	
NO.	
AREAS CHECKED	

DATE	
BY	
ORIGINAL SURVEY	
NOTE BOOK	
NO.	
AREAS CHECKED	

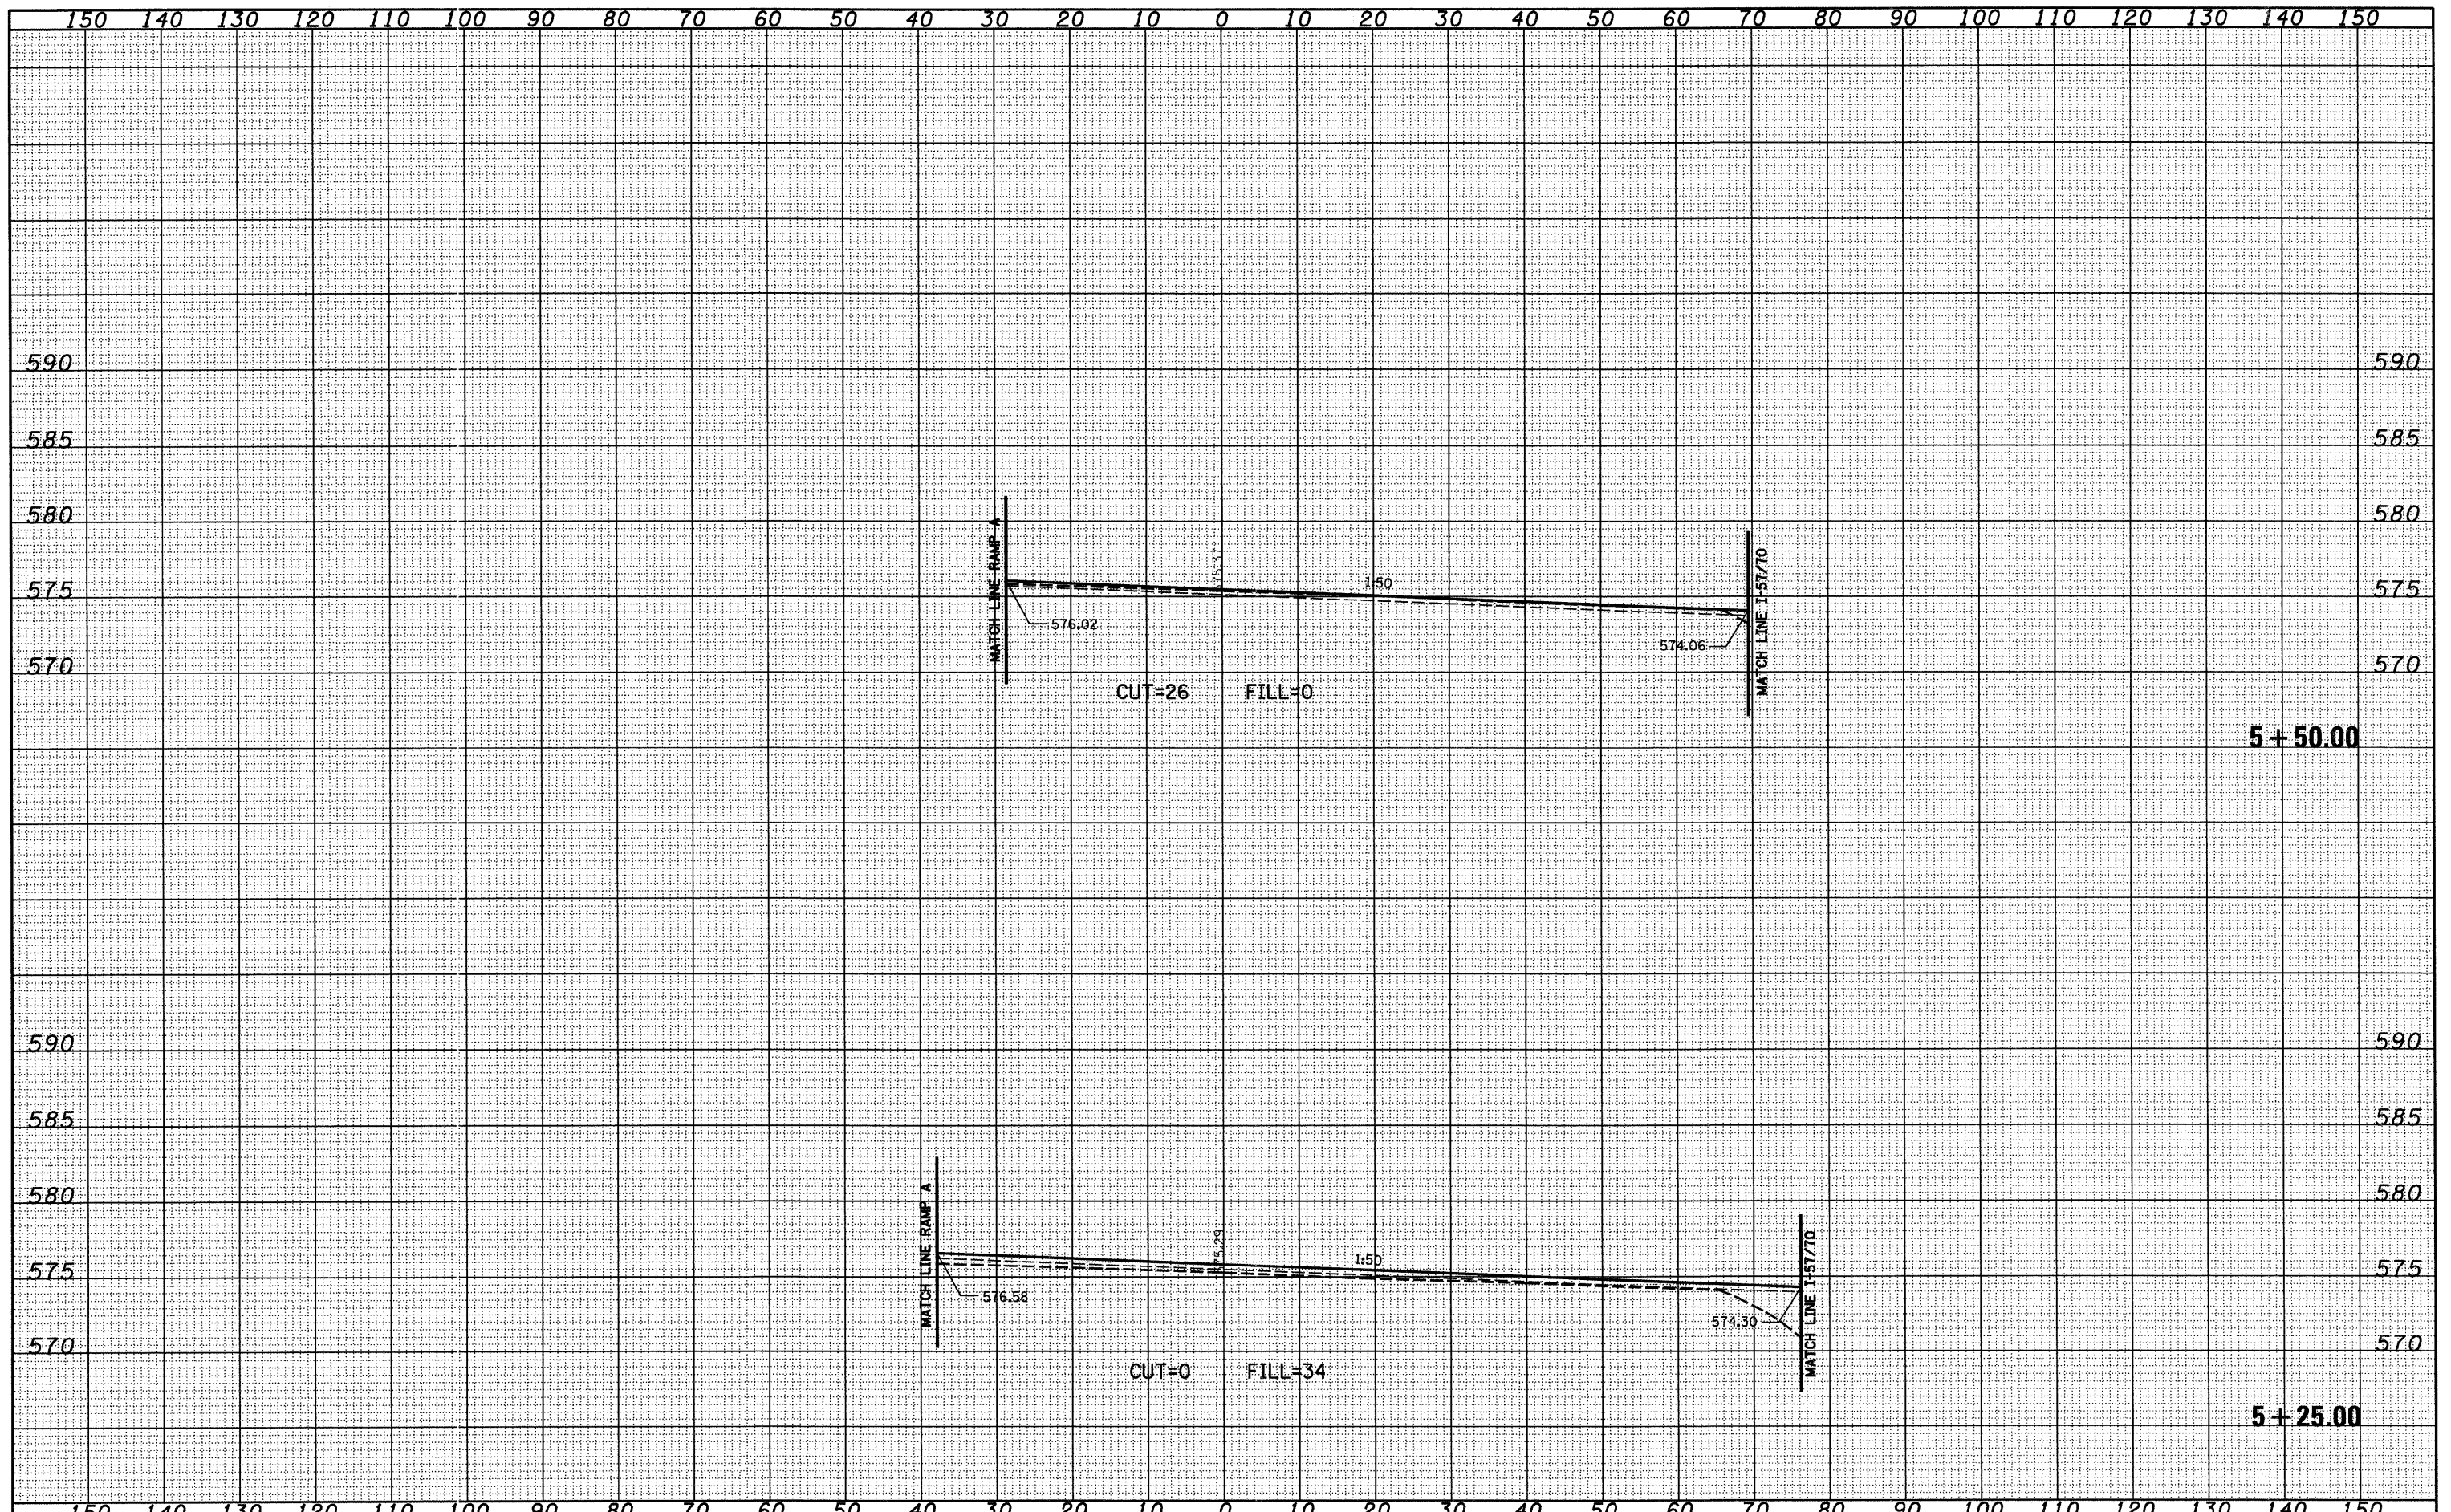

FILE NAME =	USER NAME = l1nda	DESIGNED - JWS	REVISED -	<p align="center"><b>STATE OF ILLINOIS</b> <b>DEPARTMENT OF TRANSPORTATION</b></p>	<b>CROSS SECTIONS, INFIELD GRADING, FAYETTE AVE - RAMP A</b>				F.A. RTE.	SECTION	COUNTY	TOTAL SHEETS	SHEET NO.
S:\Projects\163-0007-51-70\p1\163-0007-51-70.dgn		DRAWN - LEC	REVISED -		57/70	(25-31)-6	EFFINGHAM	839	468				
PLOT SCALE = 20.0000' / IN.		CHECKED - BRM	REVISED -		SCALE: 1"=10'	SHEET NO. 8 OF 10 SHEETS	STA. 5+25.00 TO STA. 5+50.00	CONTRACT NO. 74293					
PLOT DATE = 6/24/2010		DATE - 11-05-07	REVISED -		FED. ROAD DIST. NO.		ILLINOIS FED. AID PROJECT						