


DATE	
BY	
FINAL SURVEY	
REVISION	
NOTE BOOK	
TEMPLATE	
AREAS CHECKED	
NO.	

DATE	
BY	
ORIGINAL SURVEY	
REVISION	
NOTE BOOK	
TEMPLATE	
AREAS CHECKED	
NO.	

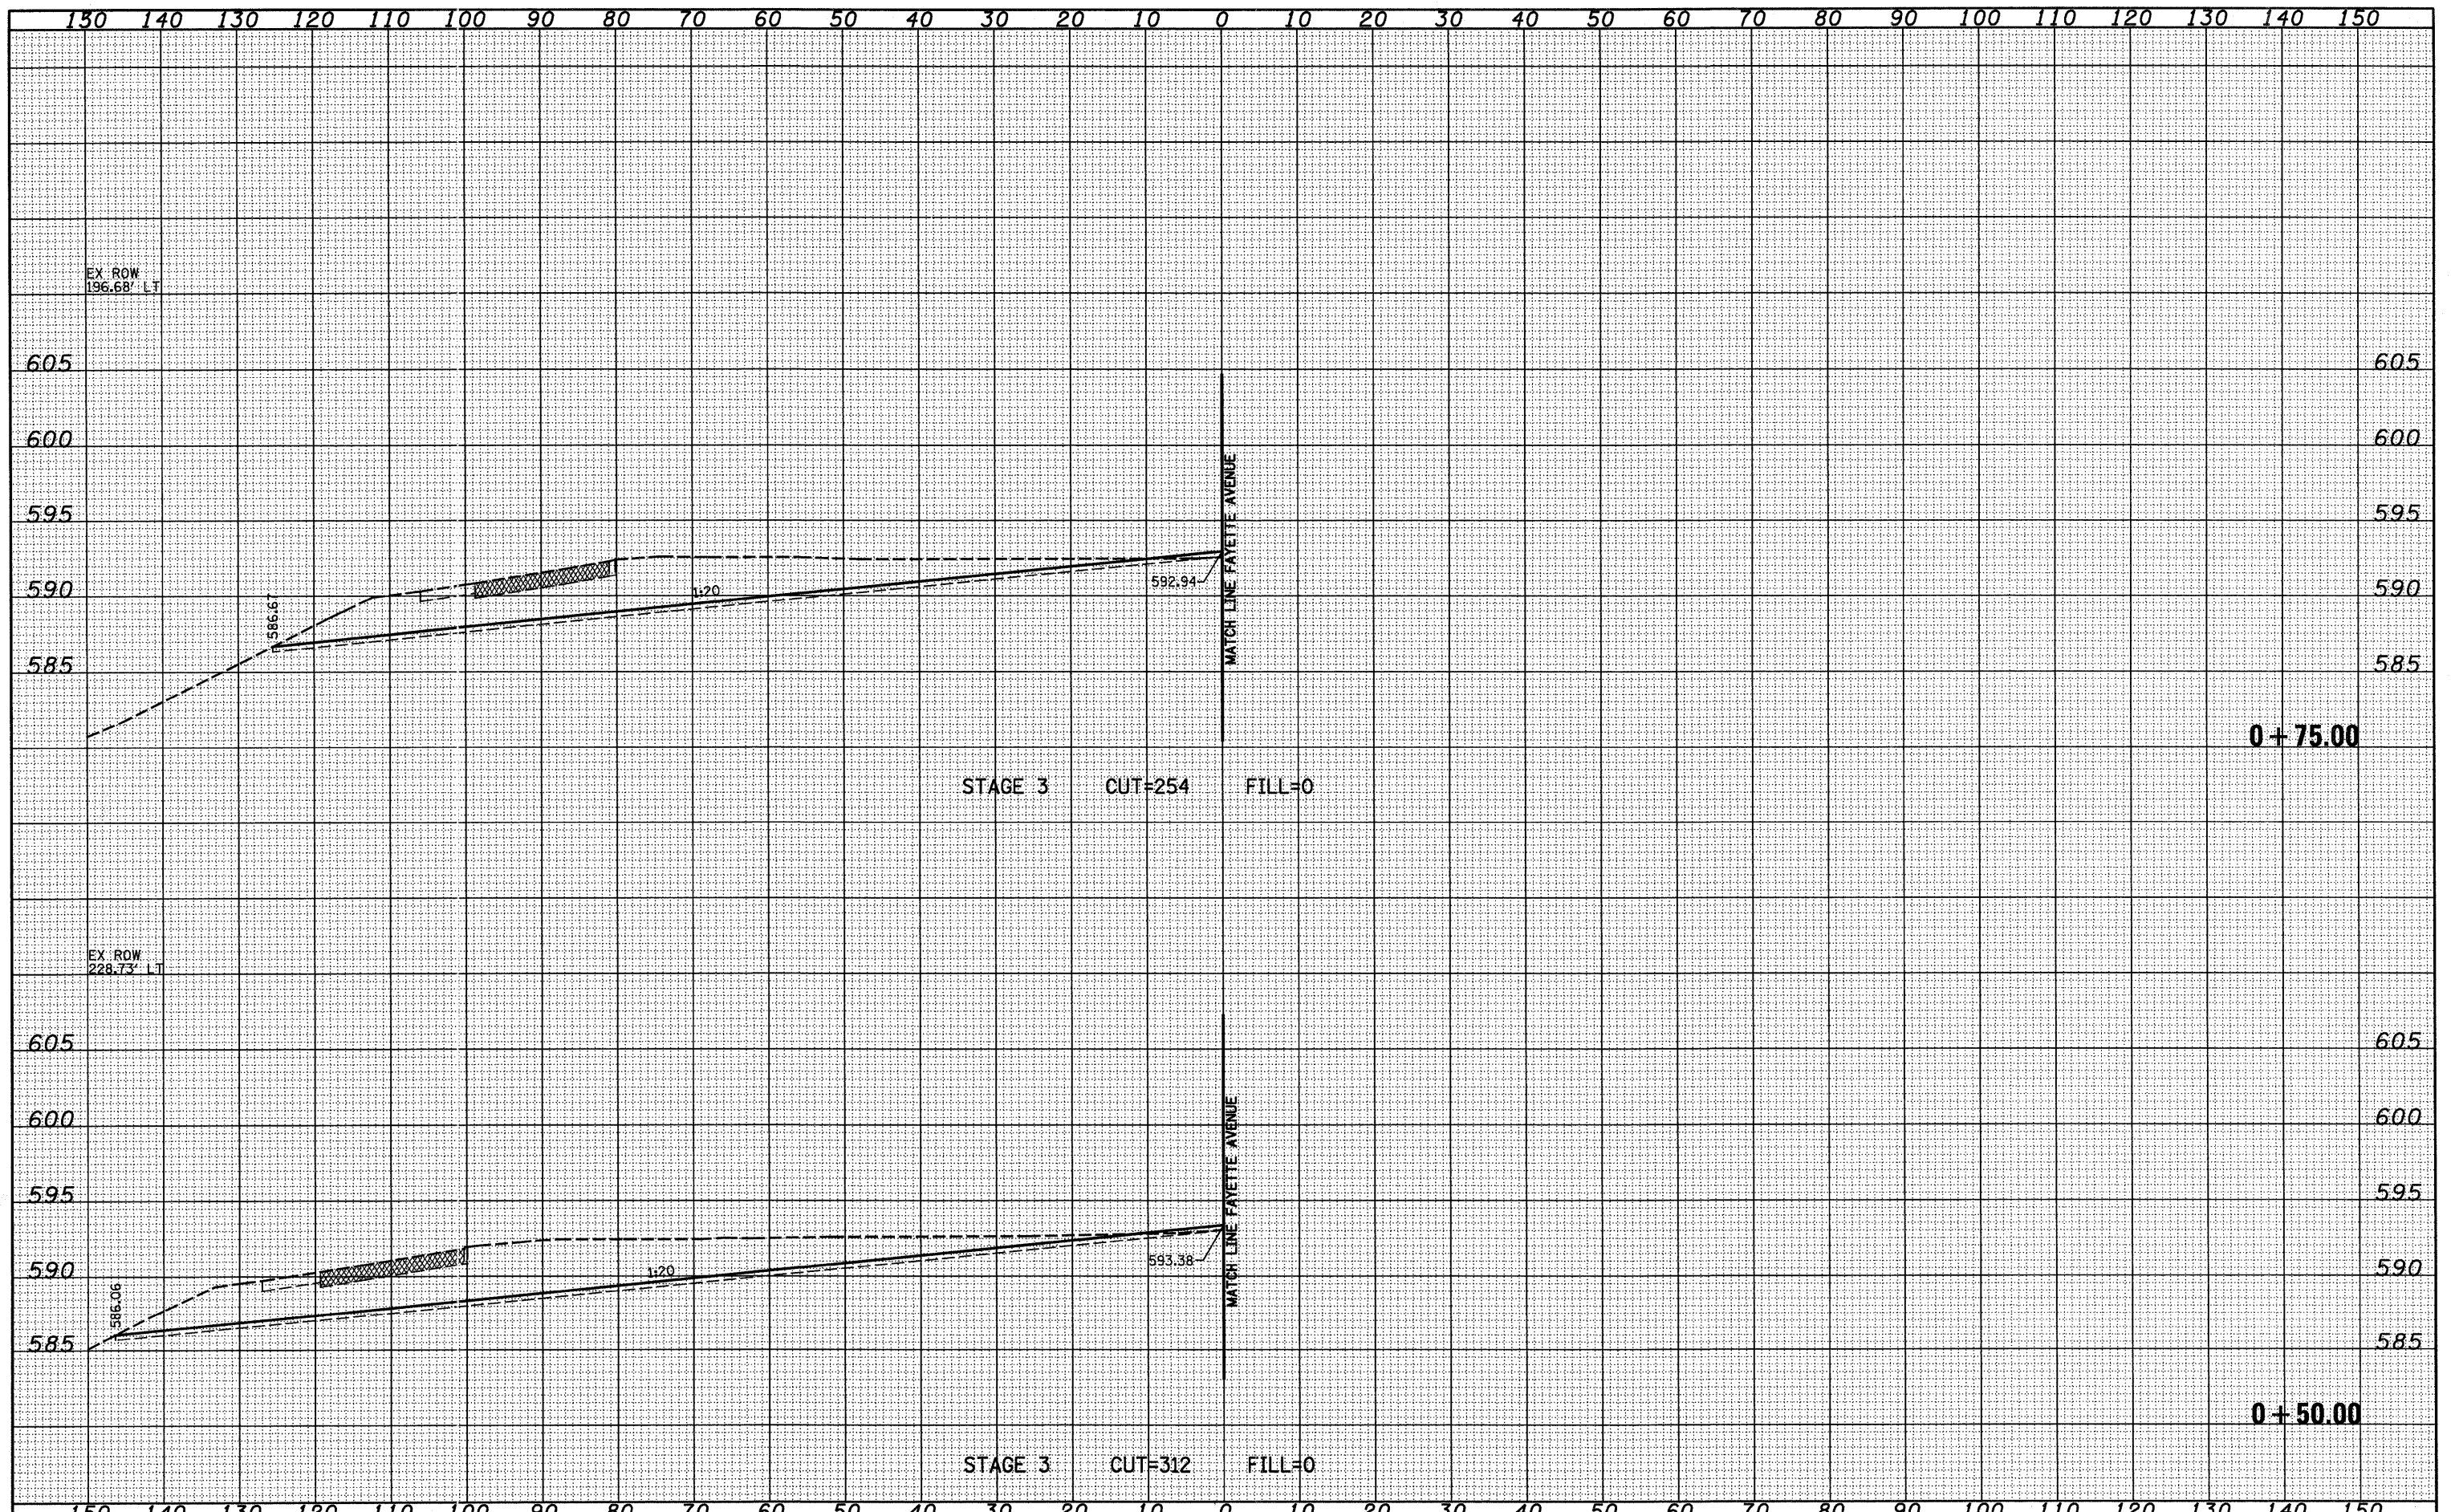

FILE NAME =	USER NAME = lnda	DESIGNED - JWS	REVISED -	<b>STATE OF ILLINOIS</b> <b>DEPARTMENT OF TRANSPORTATION</b>	<b>CROSS SECTIONS, OUTFIELD GRADING, FAYETTE AVE. - RAMP B</b>	F.A. RTE.	SECTION	COUNTY	TOTAL SHEETS	SHEET NO.
S:\Projects\180-0007-57-70\p1\egatta\ssb\HRC2.dwg	PLOT SCALE = 20,0000' / IN.	DRAWN - LEC	REVISED -			57/70	(25-31)-6	EFFINGHAM	839	489
PLOT DATE = 5/24/2018	DATE - 11-05-07	CHECKED - BRM	REVISED -			CONTRACT NO. 74293				
		DATE - 11-05-07	REVISED -			FED. ROAD DIST. NO.	ILLINOIS FED. AID PROJECT			
SCALE: 1"=10'						SHEET NO. 2 OF 5 SHEETS		STA. 0+50.00 TO STA. 0+75.00		