


FINAL SURVEY	DATE
SURVEYED	BY
NO. OF SHEETS	
NO. OF PAGES	
NO. OF FIGURES	
NO. OF TABLES	
NO. OF PLATES	
NO. OF AREAS CHECKED	

ORIGINAL SURVEY	DATE
SURVEYED	BY
NO. OF SHEETS	
NO. OF PAGES	
NO. OF FIGURES	
NO. OF TABLES	
NO. OF PLATES	
NO. OF AREAS CHECKED	

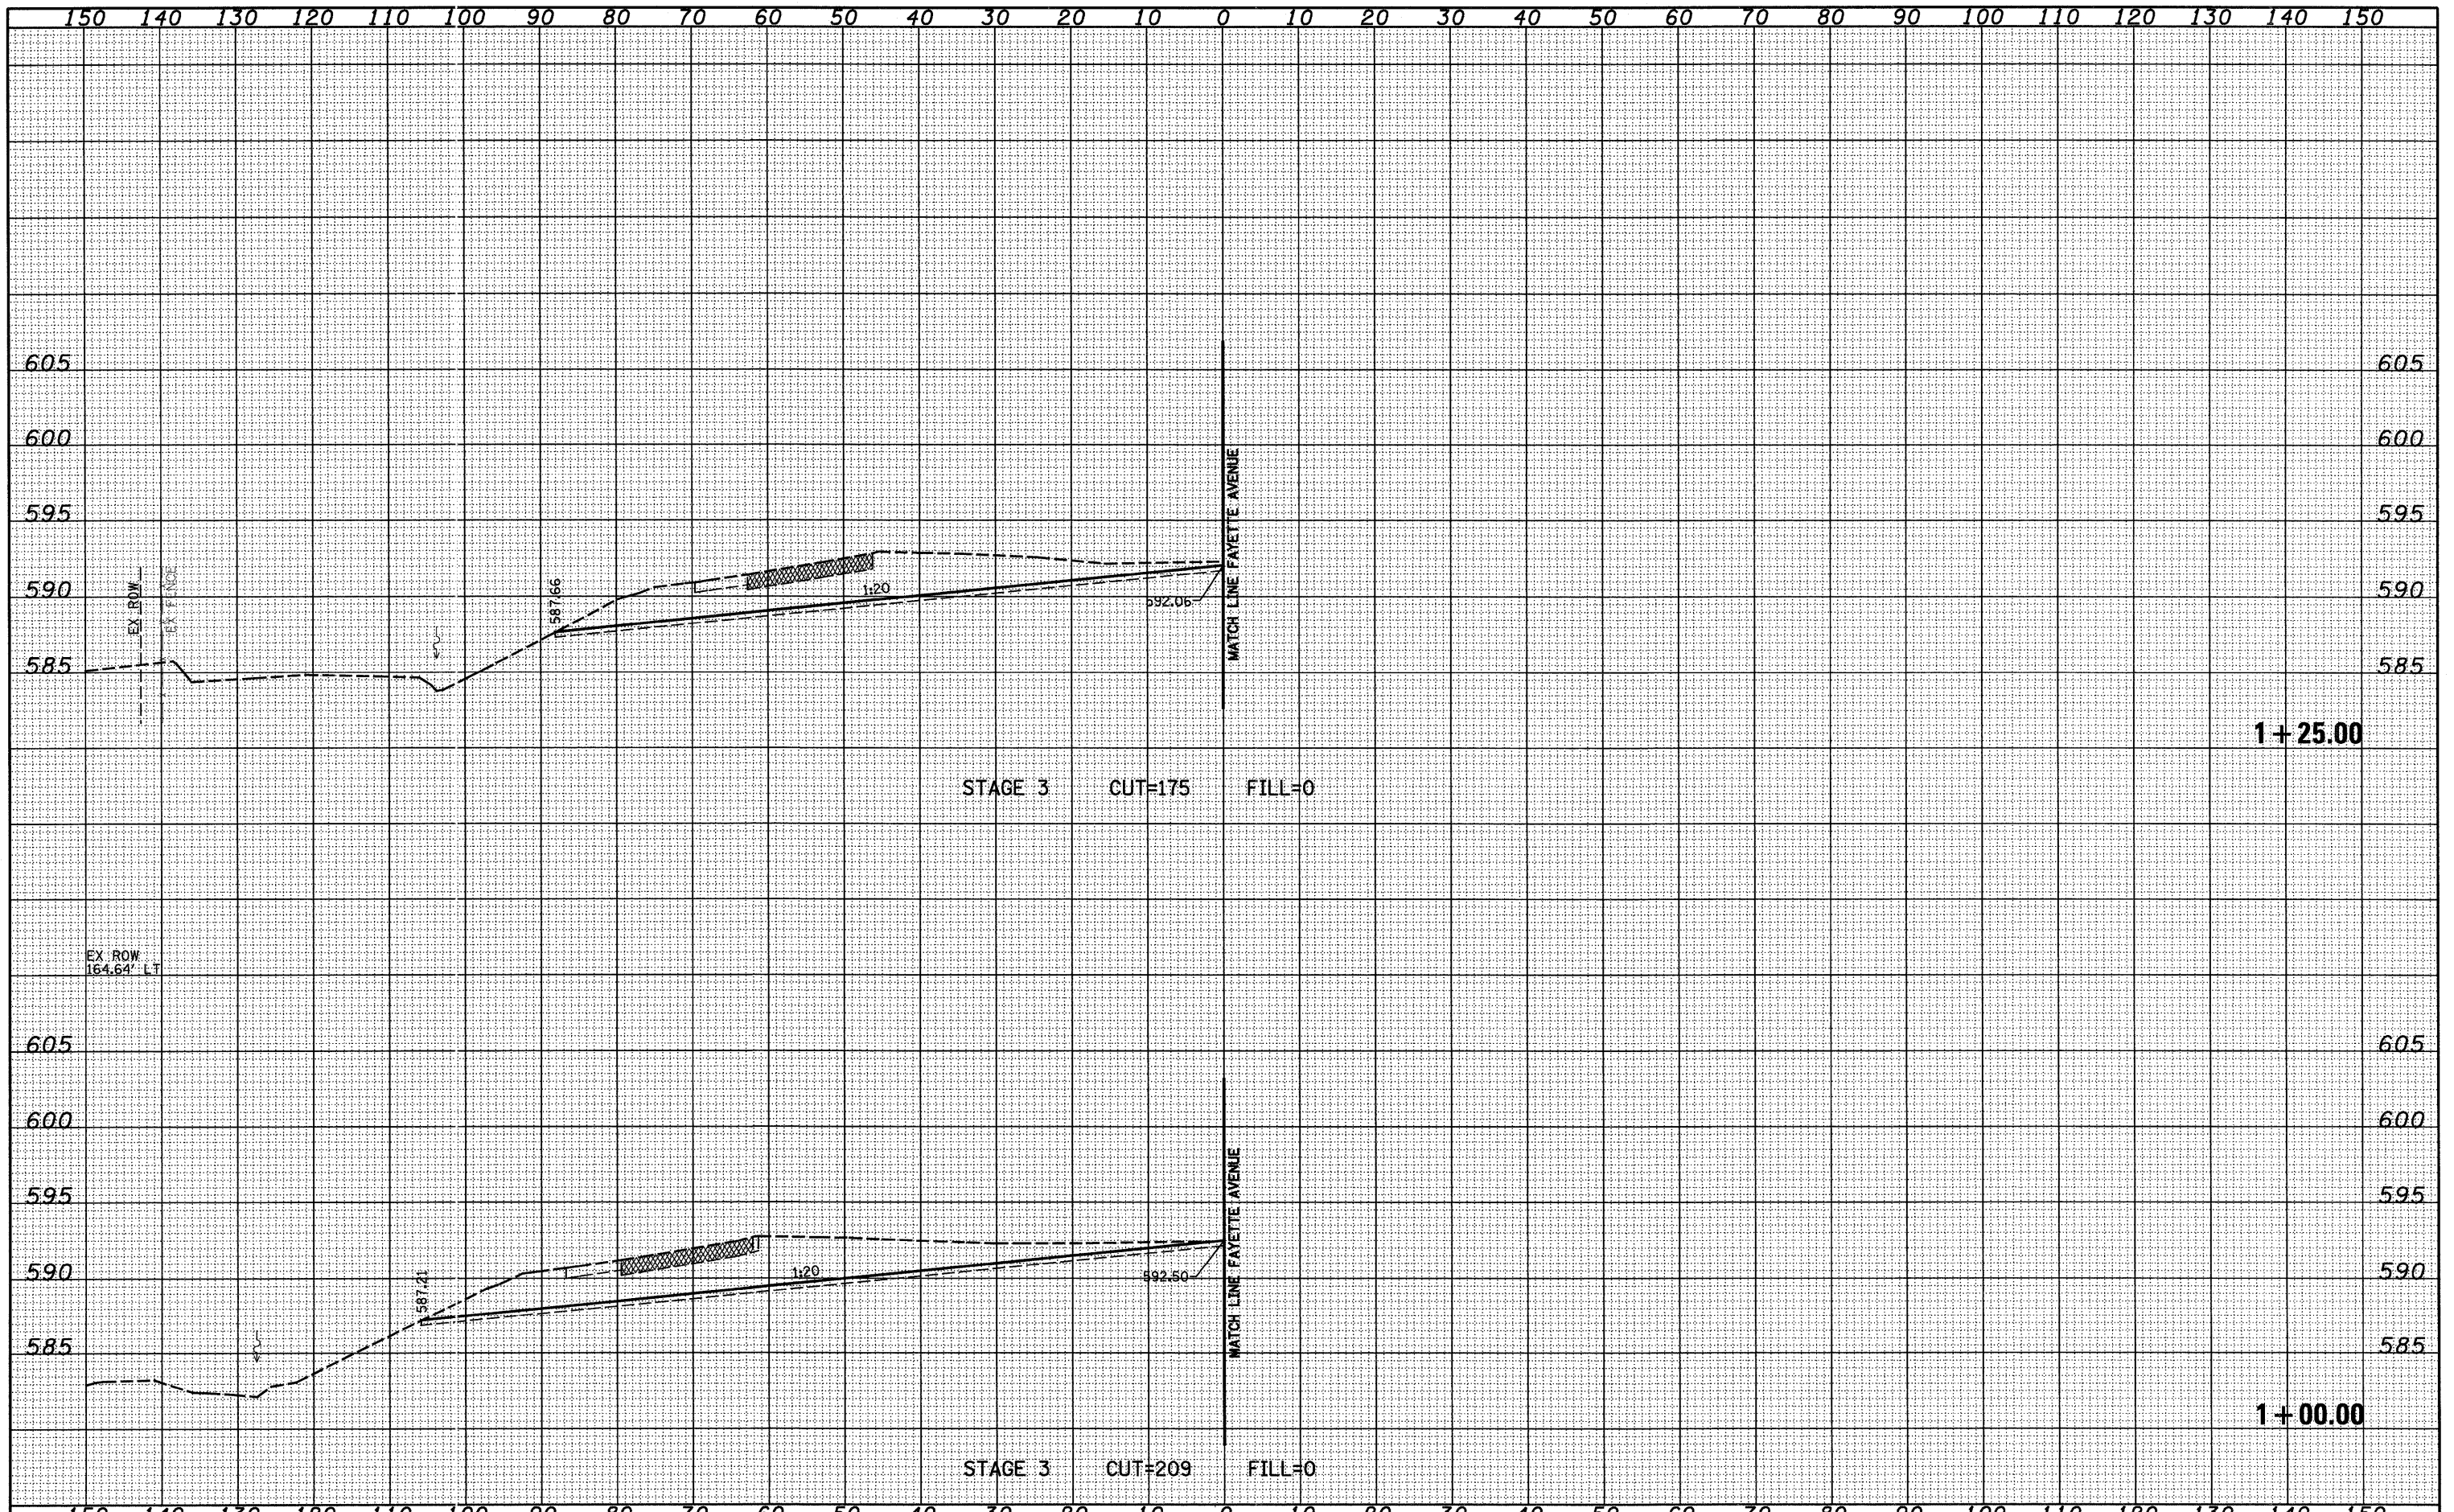

FILE NAME = S:\Projects\MO3-0207-57-70\p\Fayette\work\RR02.dgn  
 USER NAME = hinds

DESIGNED - JWS	REVISED -
DRAWN - LEC	REVISED -
CHECKED - BRM	REVISED -
DATE - 11-05-07	REVISED -

PLOT SCALE = 20.0000' / IN.
PLOT DATE = 5/24/2010

**STATE OF ILLINOIS  
DEPARTMENT OF TRANSPORTATION**

**CROSS SECTIONS, OUTFIELD GRADING, FAYETTE AVE. - RAMP B**

SCALE: 1"=10'    SHEET NO. 3 OF 5 SHEETS    STA. 1+00.00 TO STA. 1+25.00

F.A. RTE.	SECTION	COUNTY	TOTAL SHEETS	SHEET NO.
57/70	(25-3)-6	EFFINGHAM	839	490
FED. ROAD DIST. NO.		ILLINOIS FED. AID PROJECT		
		CONTRACT NO. 74293		