


FINAL SURVEY	DATE
SURVEYED	BY
PLotted	
NOTE BOOK	
AREAS CHECKED	

ORIGINAL SURVEY	DATE
SURVEYED	BY
PLotted	
NOTE BOOK	
AREAS CHECKED	

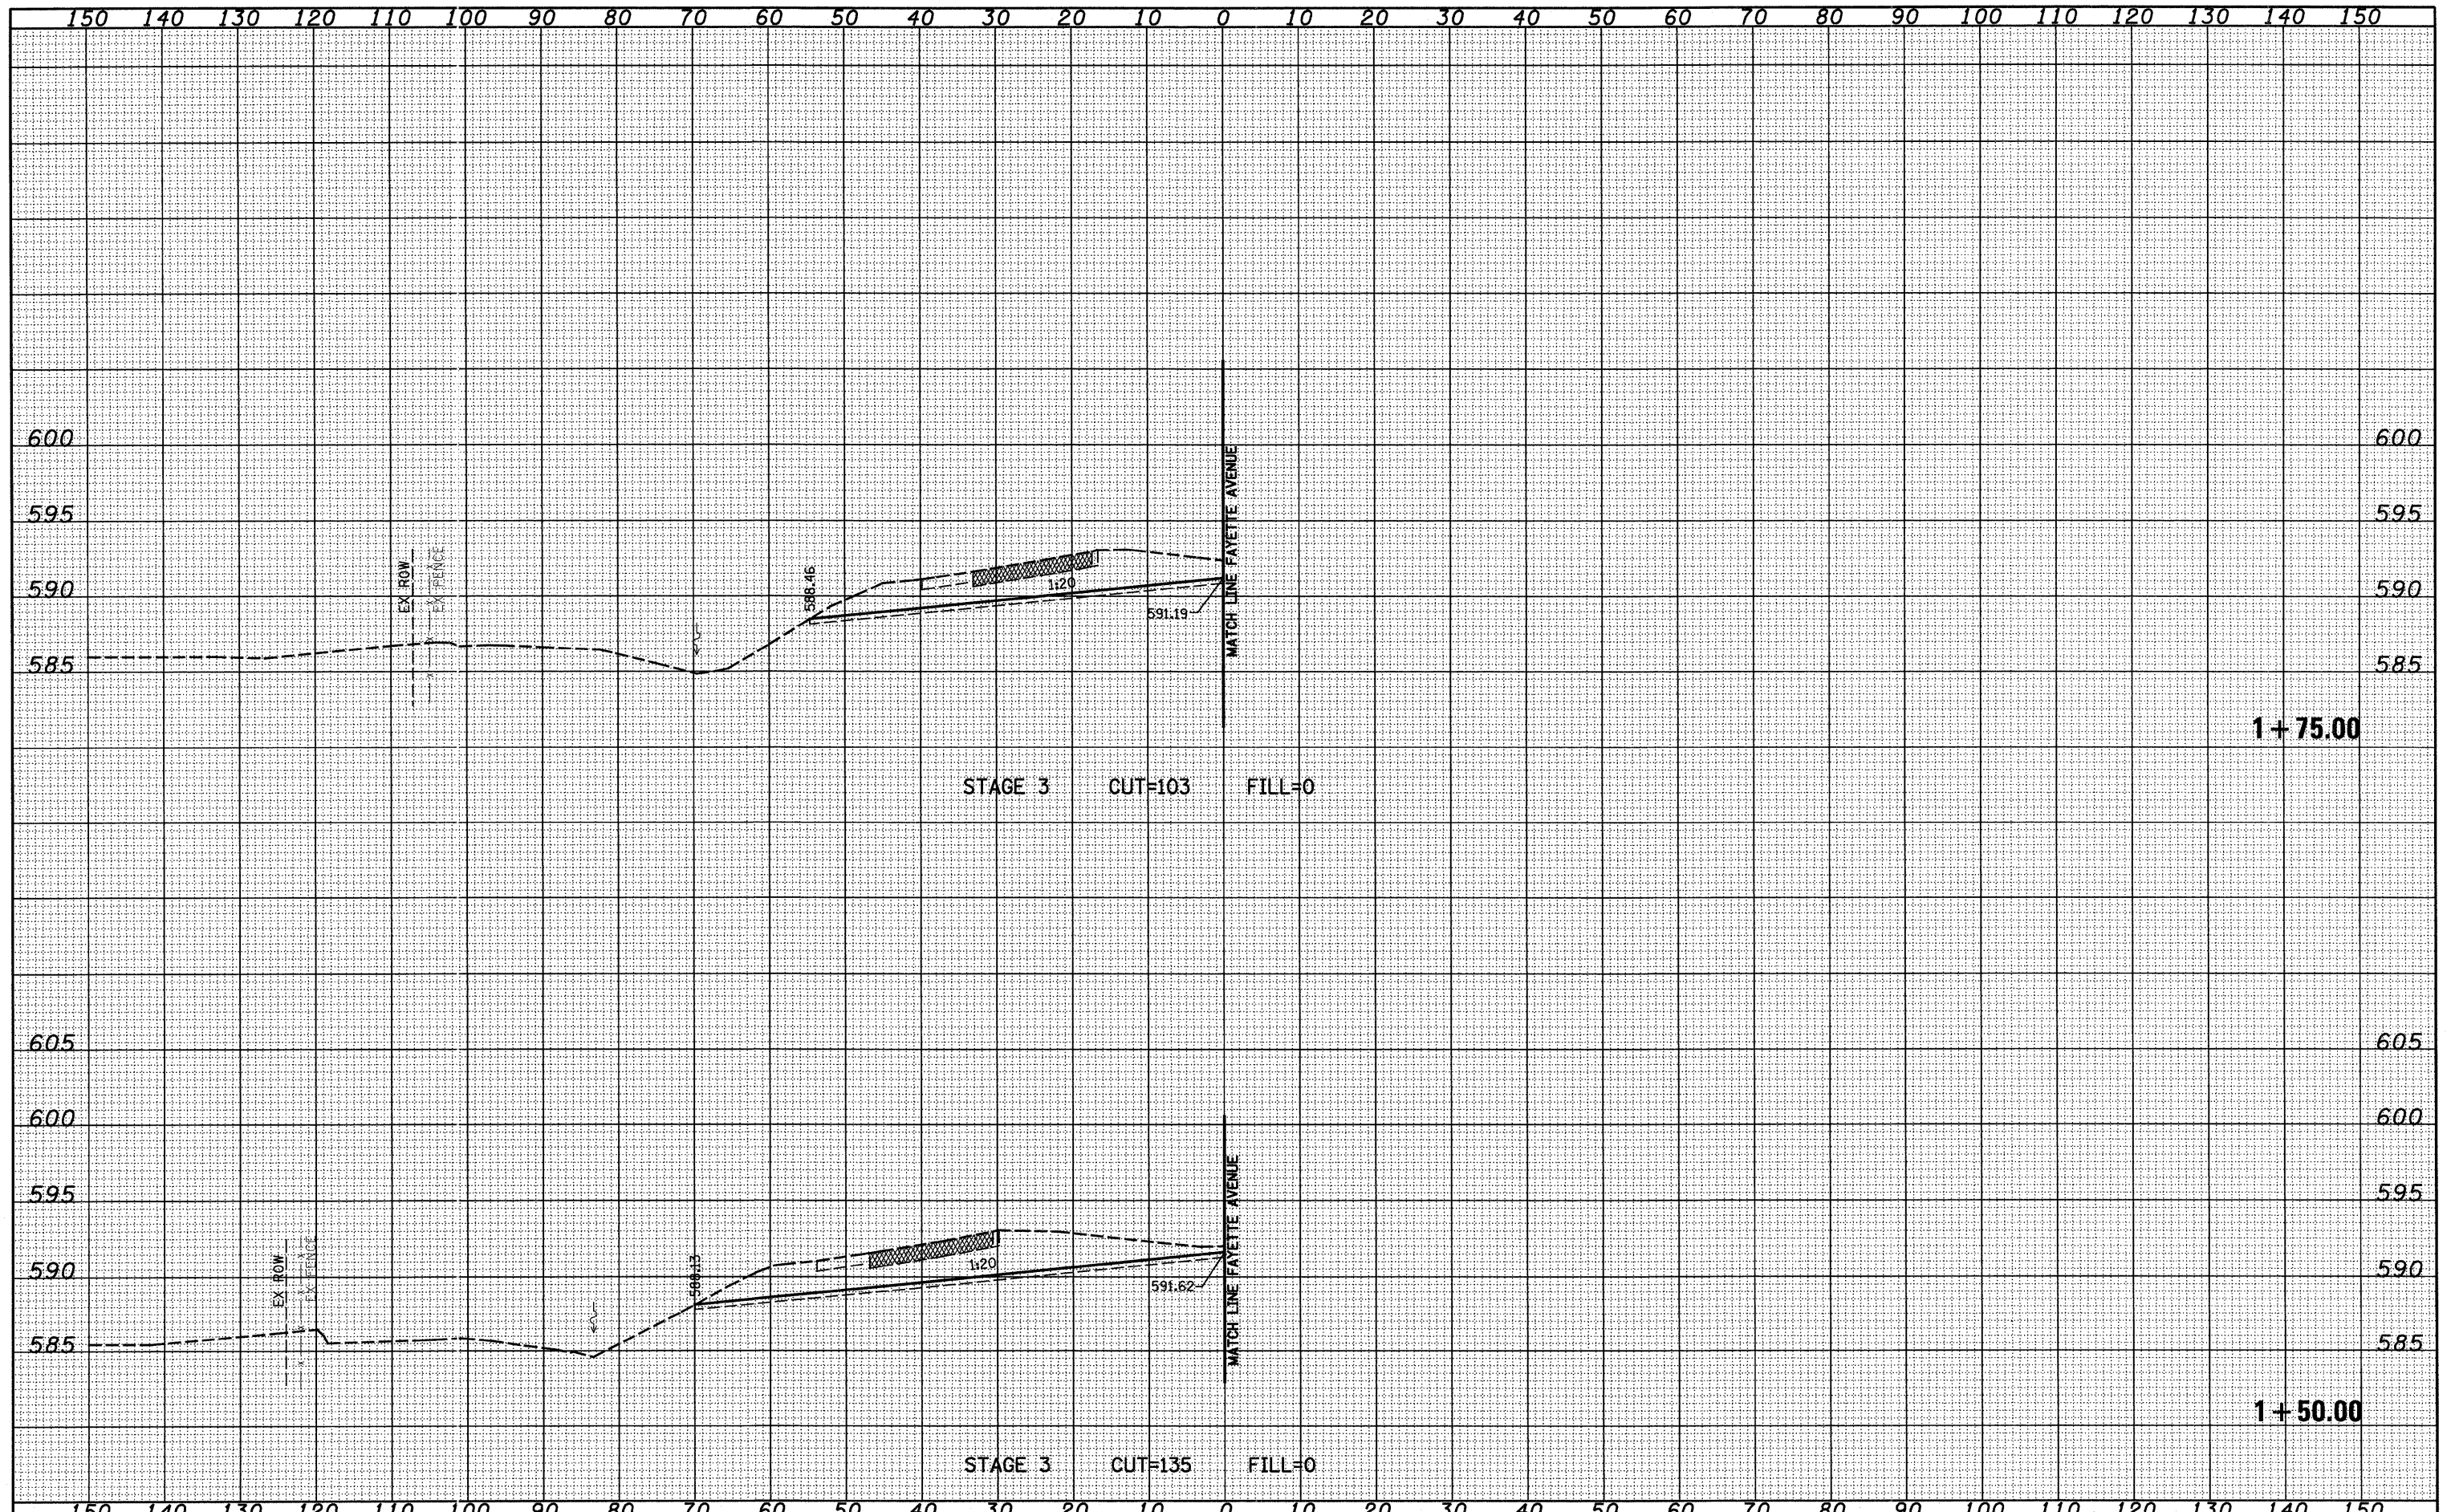

FILE NAME = S:\Projects\140-800\7-57-70\day\FayetteRampB.dwg  
 USER NAME = Linda  
 PLOT SCALE = 20,0000' / IN.  
 PLOT DATE = 6/24/2018

DESIGNED - JWS	REVISED -
DRAWN - LEC	REVISED -
CHECKED - BRM	REVISED -
DATE - 11-05-07	REVISED -

STATE OF ILLINOIS  
 DEPARTMENT OF TRANSPORTATION

CROSS SECTIONS, OUTFIELD GRADING, FAYETTE AVE. - RAMP B

SCALE: 1"=10' SHEET NO. 4 OF 5 SHEETS STA. 1+50.00 TO STA. 1+75.00

F.A. RTE.	SECTION	COUNTY	TOTAL SHEETS	SHEET NO.
57/70	(25-3)-6	EFFINGHAM	839	491
FED. ROAD DIST. NO.				ILLINOIS FED. AID PROJECT
CONTRACT NO. 74293				