


DATE	
BY	
FINAL SURVEY	SURVEYED
NOTE BOOK	PLOTTED
NO.	TEMPLATE
	AREAS CHECKED

DATE	
BY	
ORIGINAL SURVEY	SURVEYED
NOTE BOOK	PLOTTED
NO.	TEMPLATE
	AREAS CHECKED

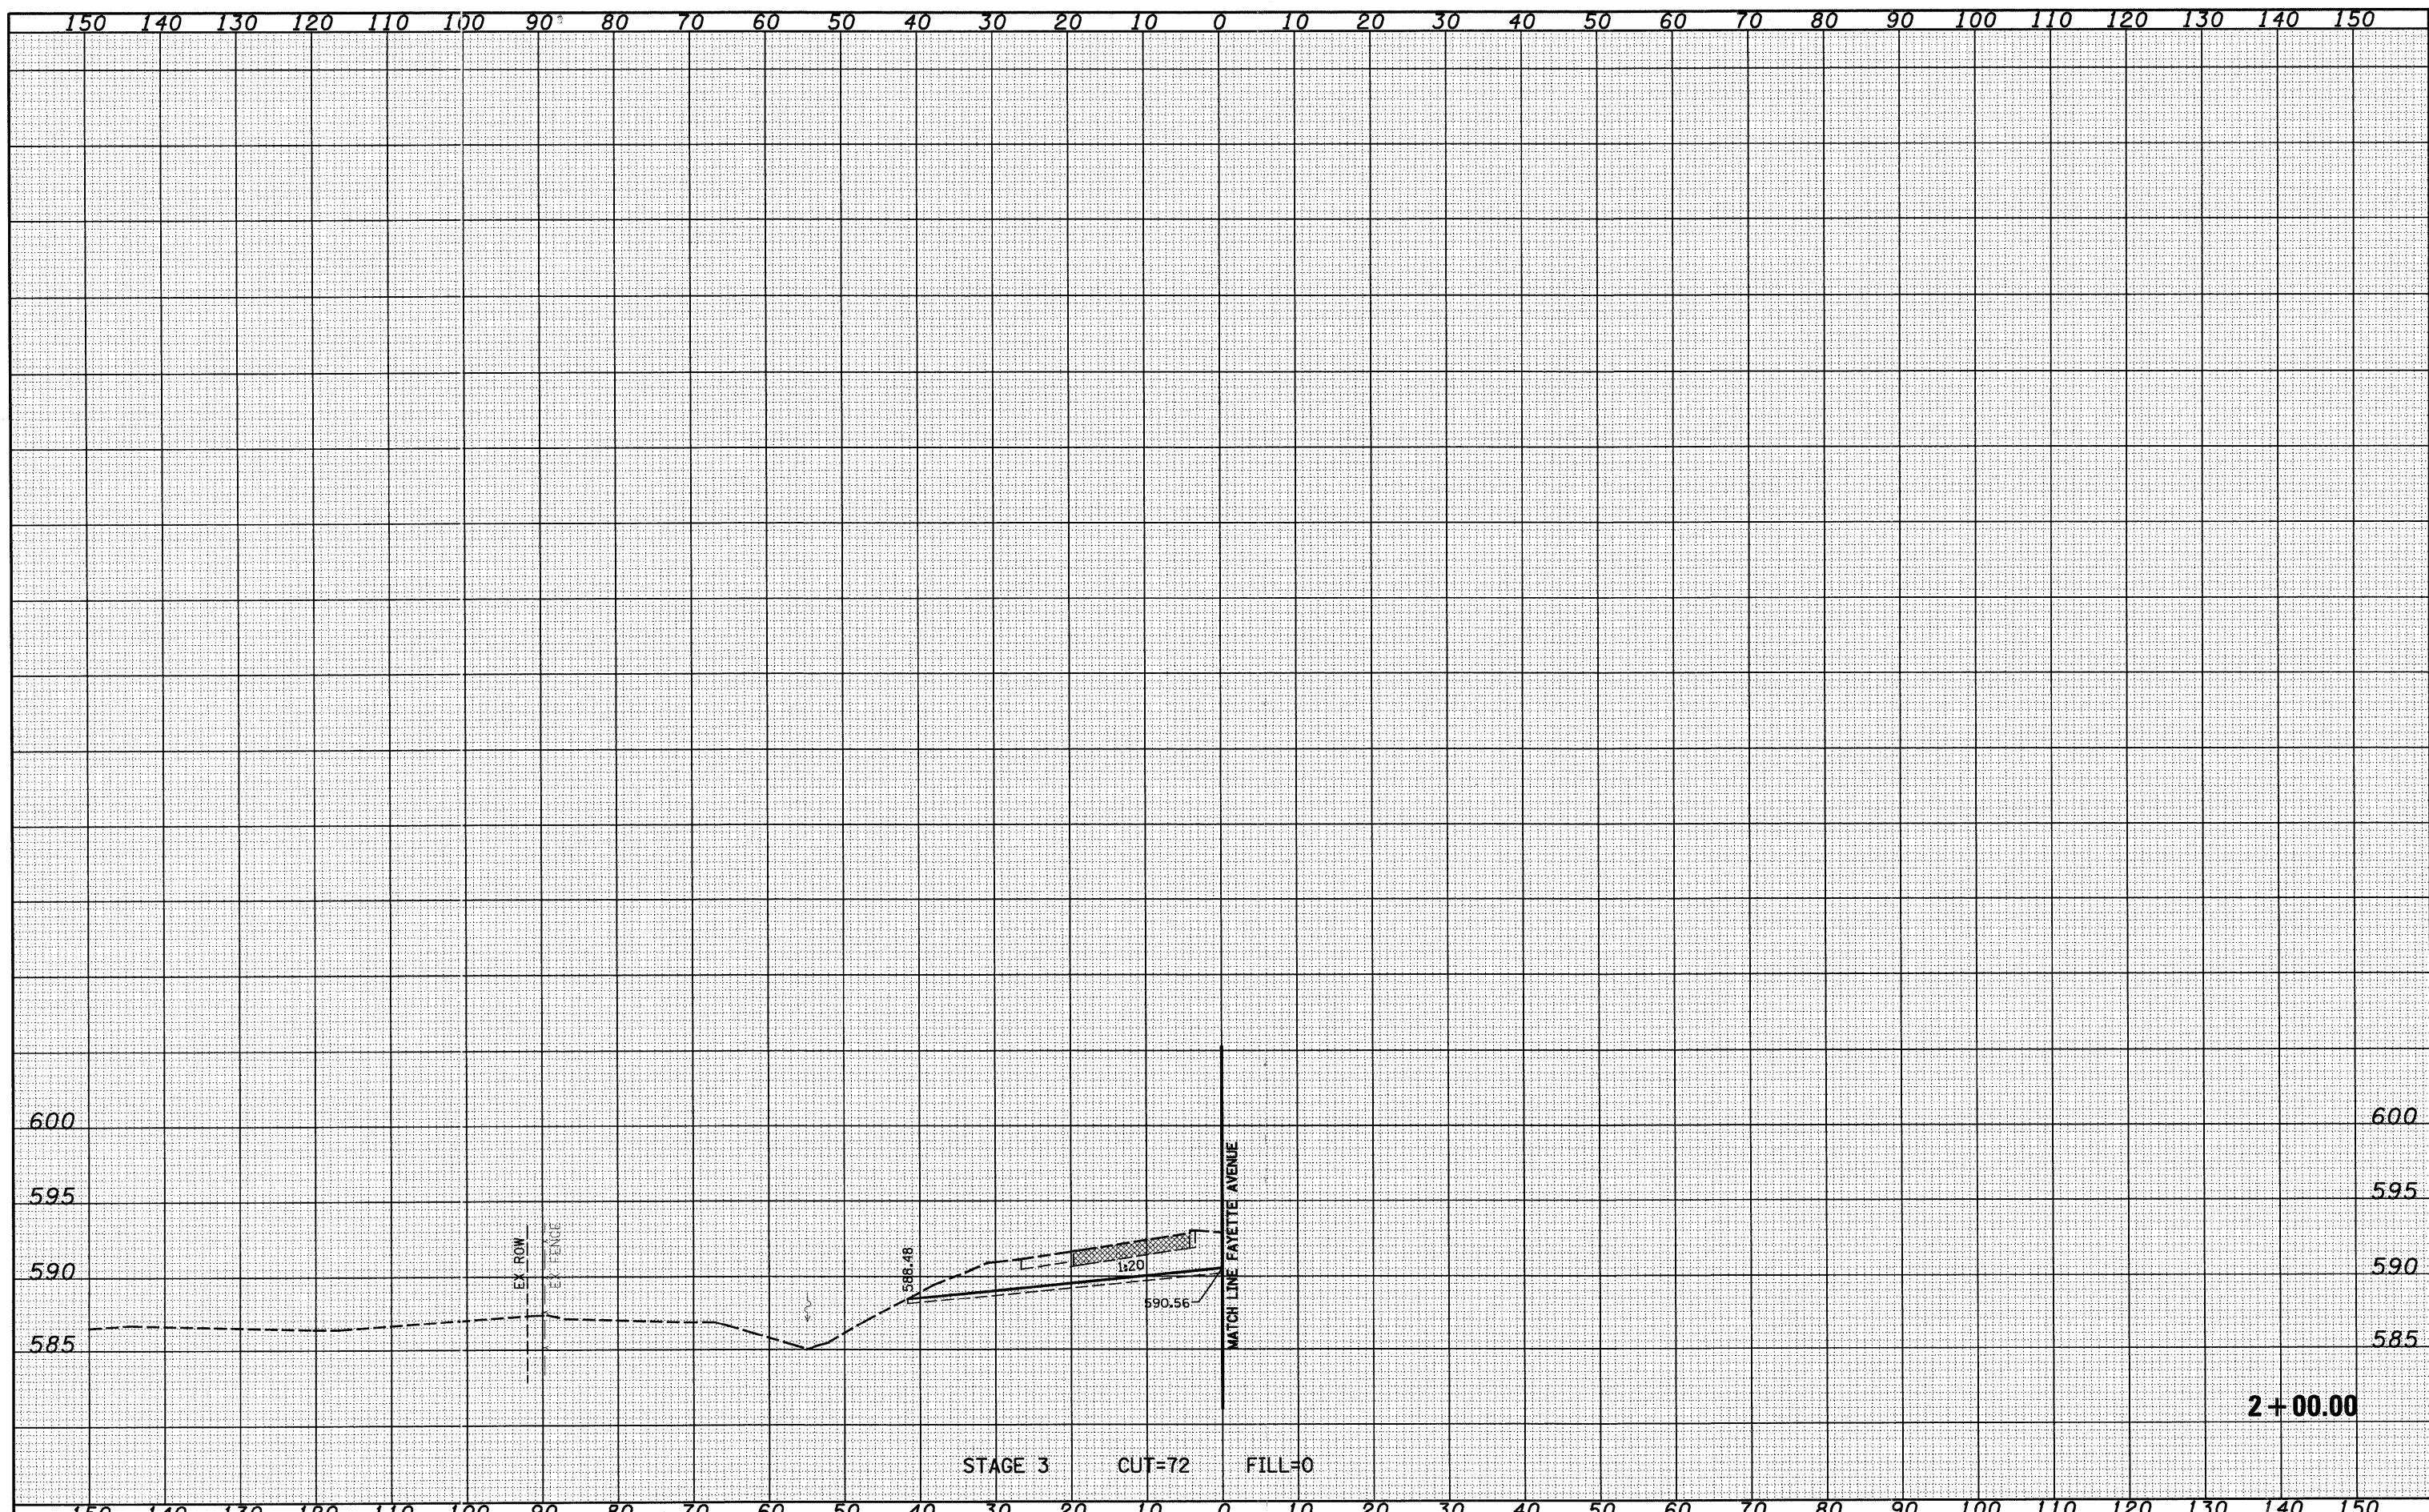

FILE NAME =
 SAProject\483-000\257-70\Drawn\Fayette\user\071002.dgn
 USER NAME = linda
 PLOT SCALE = 20,0000' / IN.
 PLOT DATE = 6/24/2010

DESIGNED -	JWS	REVISED -	
DRAWN -	LEC	REVISED -	
CHECKED -	BRM	REVISED -	
DATE -	11-05-07	REVISED -	

STATE OF ILLINOIS
DEPARTMENT OF TRANSPORTATION

CROSS SECTIONS, OUTFIELD GRADING, FAYETTE AVE. - RAMP B
 SCALE: 1"=10' SHEET NO. 5 OF 5 SHEETS STA. 2+00.00 TO STA. 2+00.00

F.A. RTE.	SECTION	COUNTY	TOTAL SHEETS	SHEET NO.
57/70	(25-3)I-6	EFFINGHAM	839	492
CONTRACT NO. 74293				
FED. ROAD DIST. NO. ILLINOIS FED. AID PROJECT				