


DATE	
BY	
FINAL SURVEY	SURVEYED
NOTE BOOK	PLOTTED
NO.	TEMPLATE
	AREAS
	CHECKED

DATE	
BY	
ORIGINAL SURVEY	SURVEYED
NOTE BOOK	PLOTTED
NO.	TEMPLATE
	AREAS
	CHECKED

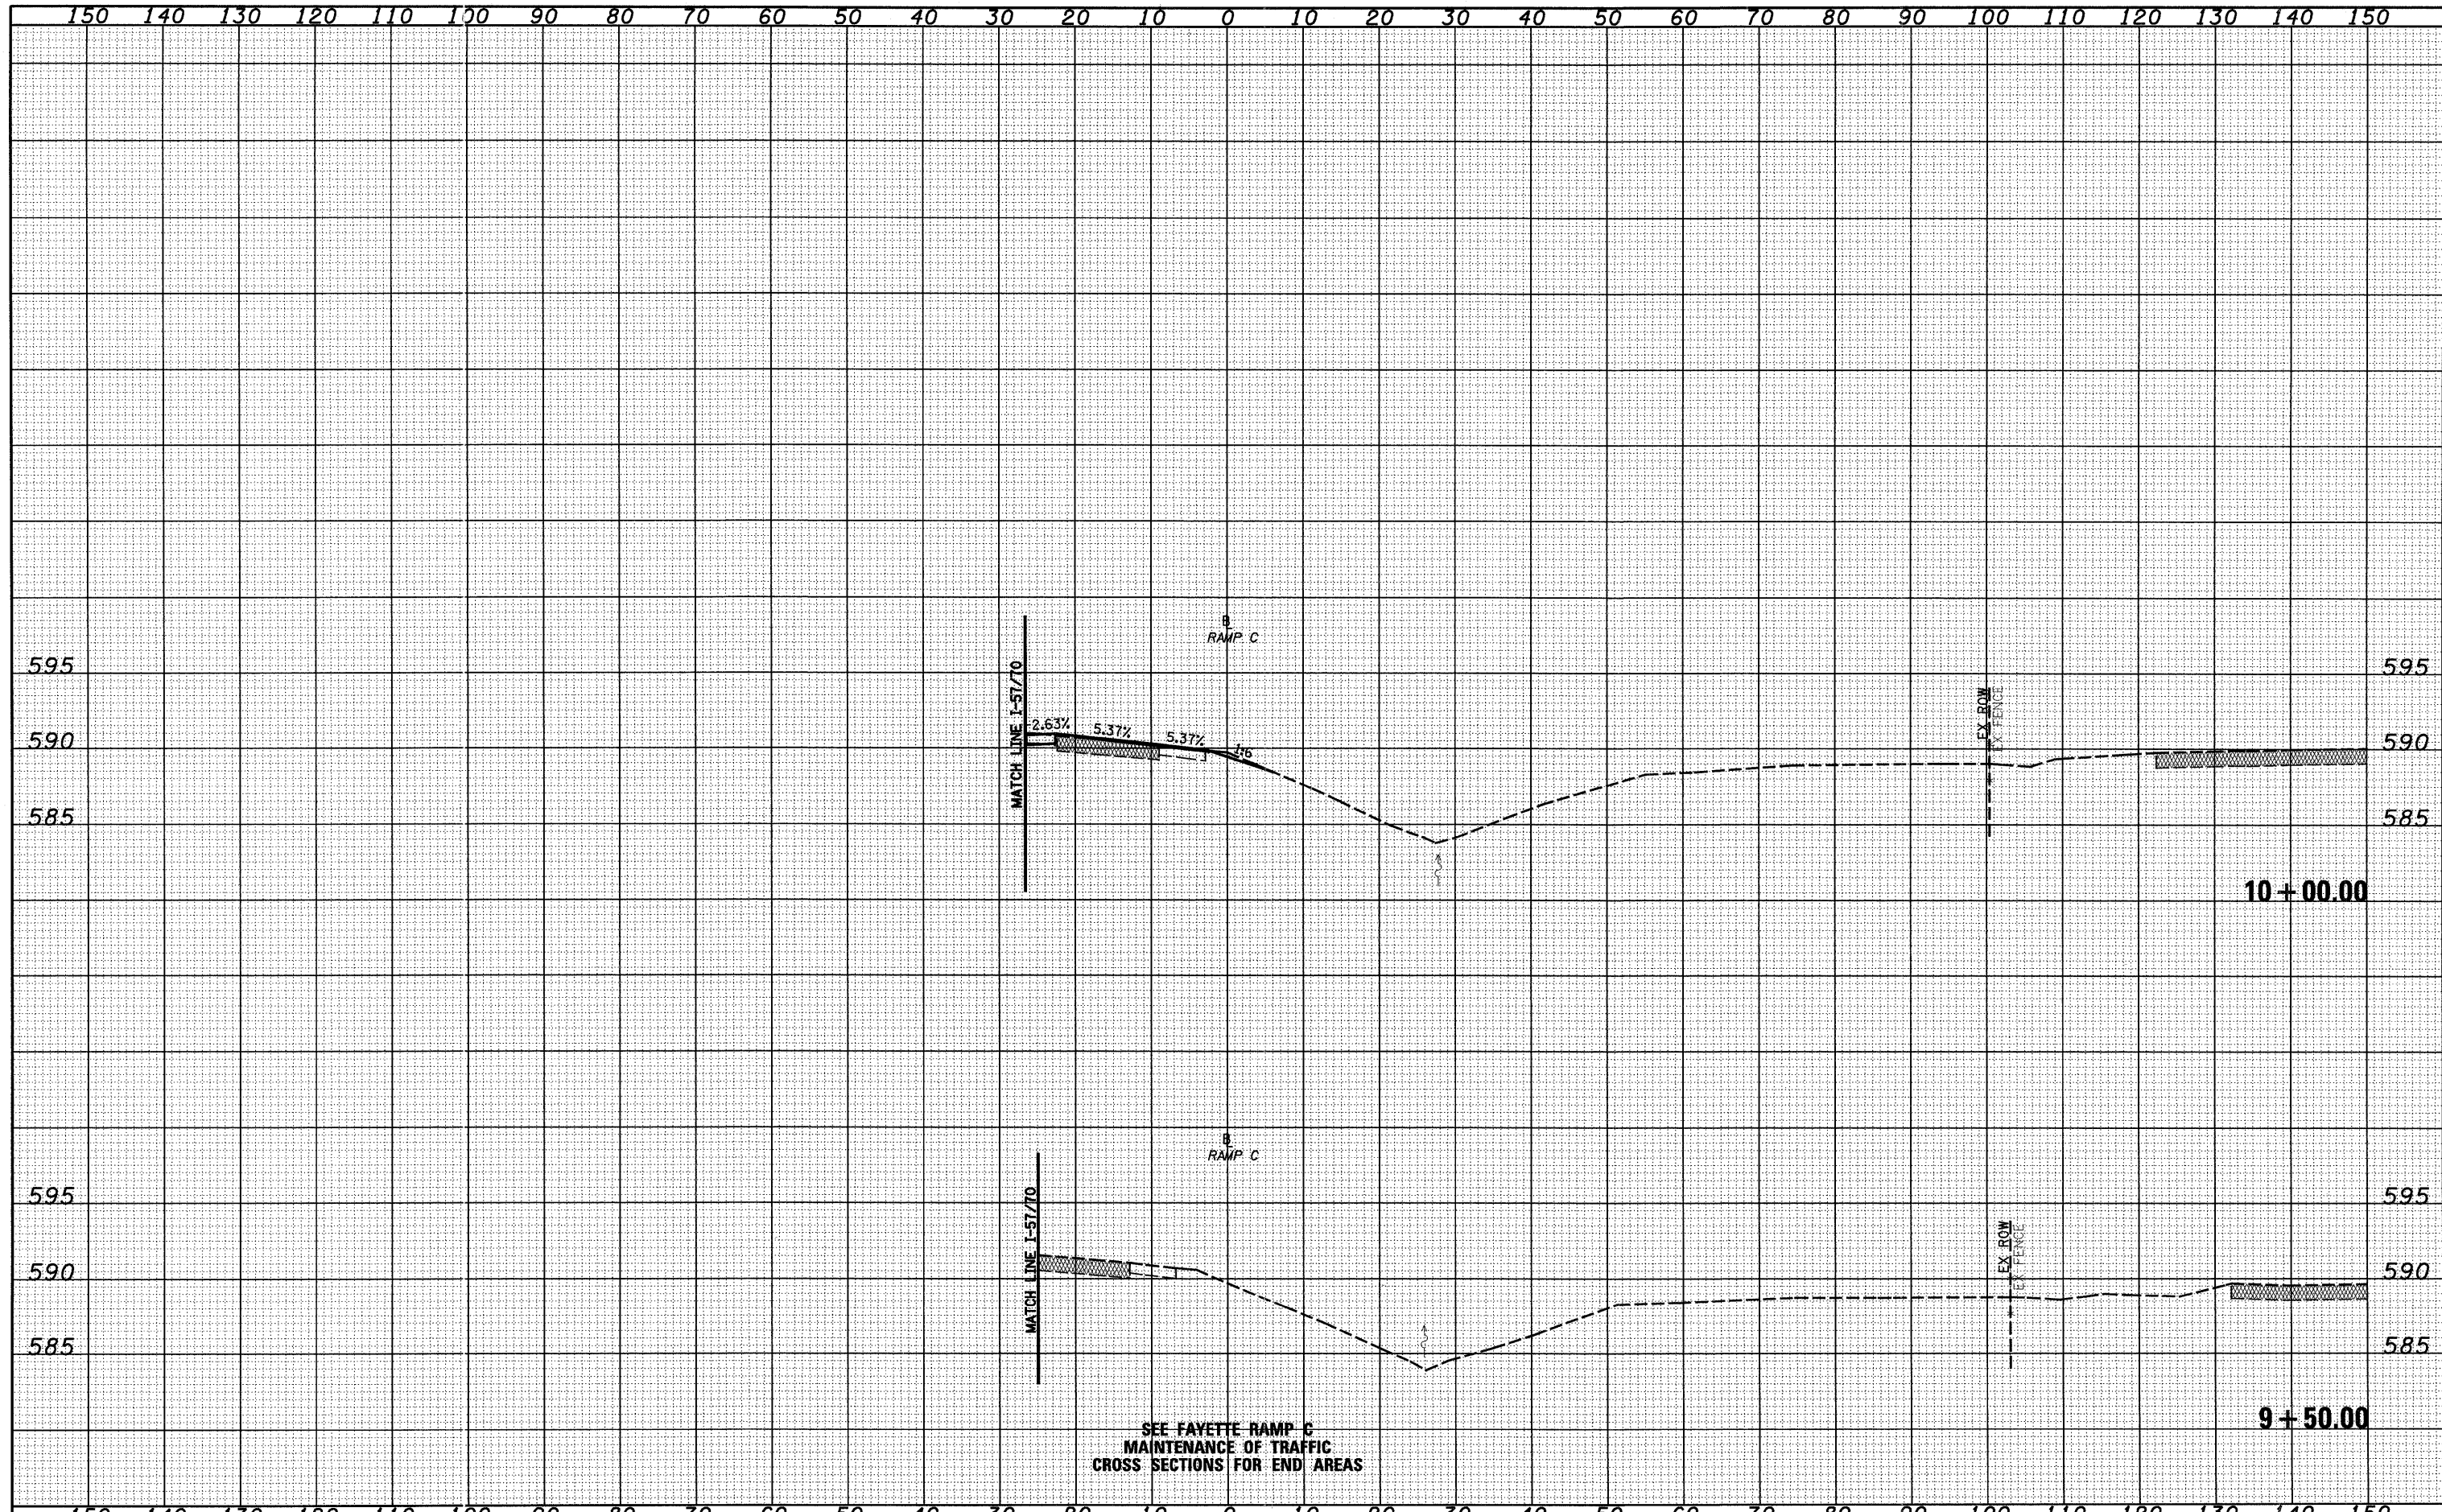

FILE NAME =	USER NAME = s11v10	DESIGNED - JWS	REVISED -	<b>STATE OF ILLINOIS</b> <b>DEPARTMENT OF TRANSPORTATION</b>	<b>CROSS SECTIONS, FAYETTE AVE. - RAMP C</b>		F.A. RTE.	SECTION	COUNTY	TOTAL SHEETS	SHEET NO.	
S:\projects\100-00072.57-70-dpi\Fayette\cross\100.dgn		DRAWN - LEC	REVISED -		SCALE: 1"=10'	SHEET NO. 1 OF 11 SHEETS	STA. 9+50.00 TO STA. 10+00.00	57/70	(25-311-6	EFFINGHAM	839	493
		CHECKED - BRM	REVISED -									
		DATE - 11-05-07	REVISED -					FED. ROAD DIST. NO.	ILLINOIS FED. AID PROJECT			CONTRACT NO. 74293