


DATE _____
 BY _____
 SURVEYED _____
 PLOTTED _____
 FINAL SURVEY _____
 NOTE BOOK _____
 NO. _____
 TEMPLATES _____
 AREAS CHECKED _____

DATE _____
 BY _____
 SURVEYED _____
 PLOTTED _____
 ORIGINAL SURVEY _____
 NOTE BOOK _____
 NO. _____
 TEMPLATES _____
 AREAS CHECKED _____

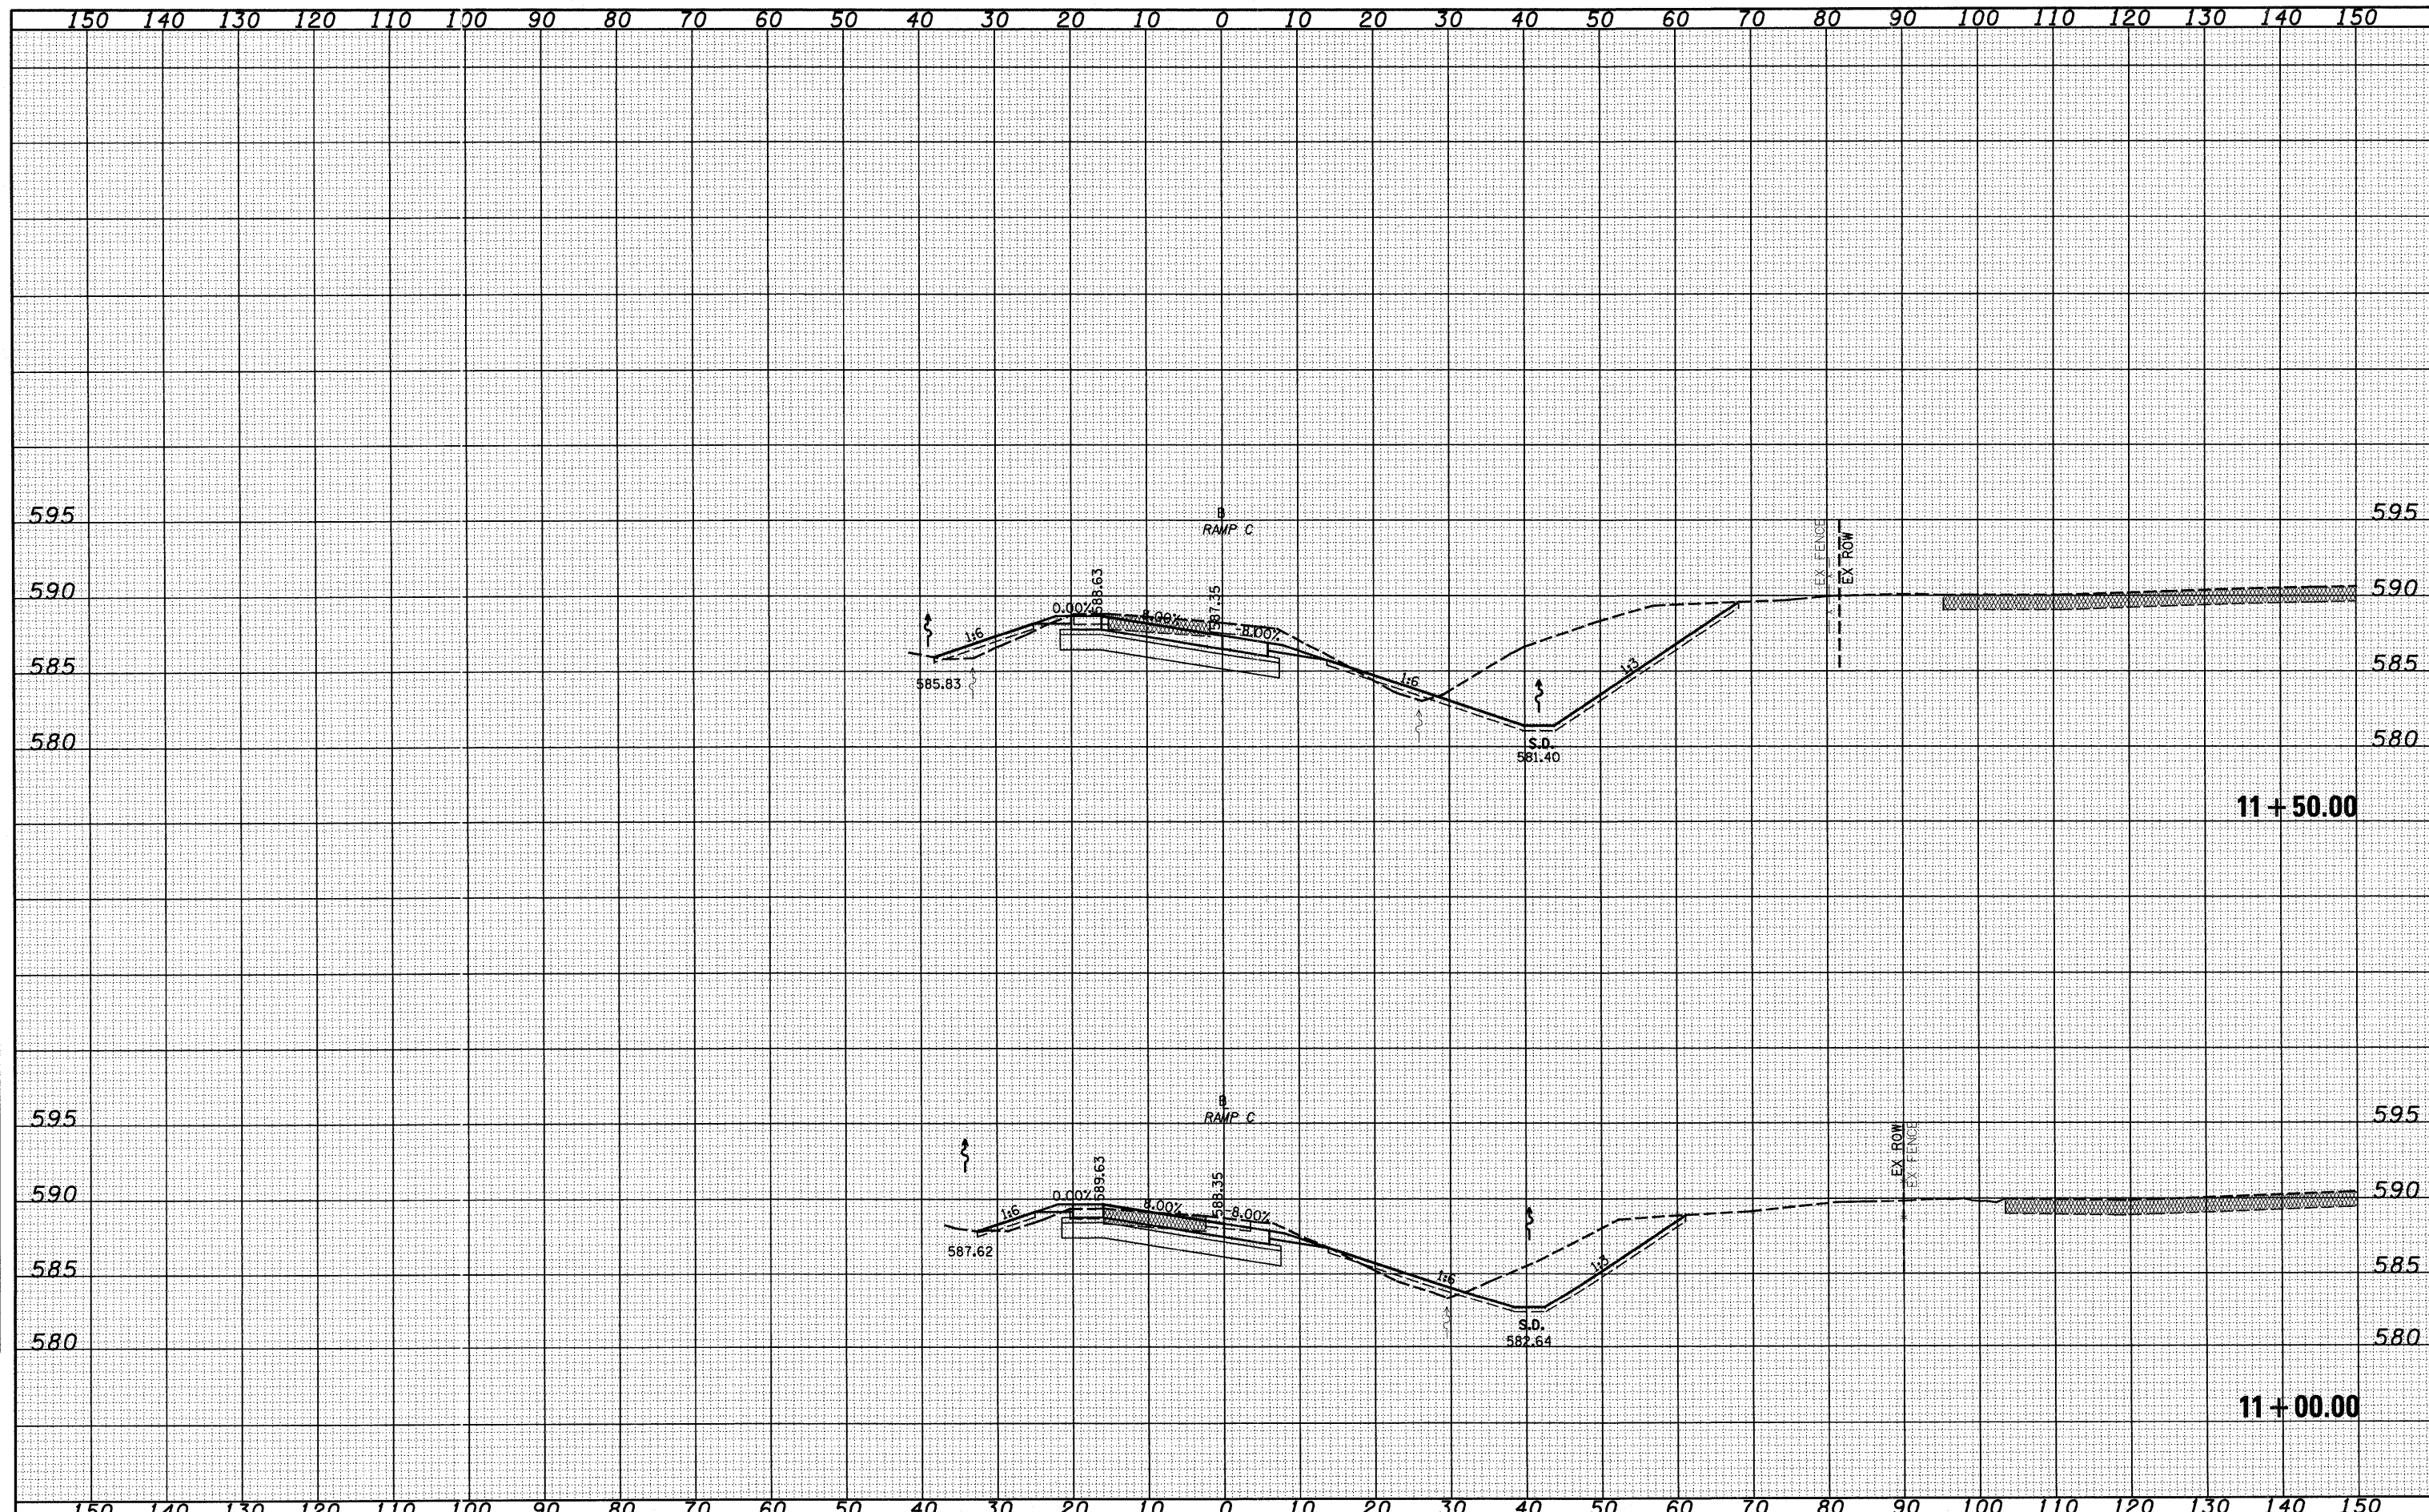

FILE NAME = S:\Projects\483-0007-27-10.dgn\Fayette\Road\RAVC.dgn
 USER NAME = silvio

DESIGNED - JWS
 DRAWN - LEC
 CHECKED - BRM
 DATE - 11-05-07

REVISED -
 REVISED -
 REVISED -
 REVISED -

**STATE OF ILLINOIS
 DEPARTMENT OF TRANSPORTATION**

CROSS SECTIONS, FAYETTE AVE. - RAMP C

SCALE: 1"=10' SHEET NO. 3 OF 11 SHEETS STA. 11+00.00 TO STA. 11+50.00

F.A. RTE. 57/70	SECTION (25-3)-6	COUNTY EFFINGHAM	TOTAL SHEETS 839	SHEET NO. 495
FED. ROAD DIST. NO.			ILLINOIS FED. AID PROJECT	
CONTRACT NO. 74293				