


DATE	
BY	
FINAL SURVEY	
SURVEYED	
PLOTTED	
TEMPLATE	
NOTE BOOK	
AREAS	
CHECKED	
NO.	

DATE	
BY	
ORIGINAL SURVEY	
SURVEYED	
PLOTTED	
TEMPLATE	
NOTE BOOK	
AREAS	
CHECKED	
NO.	

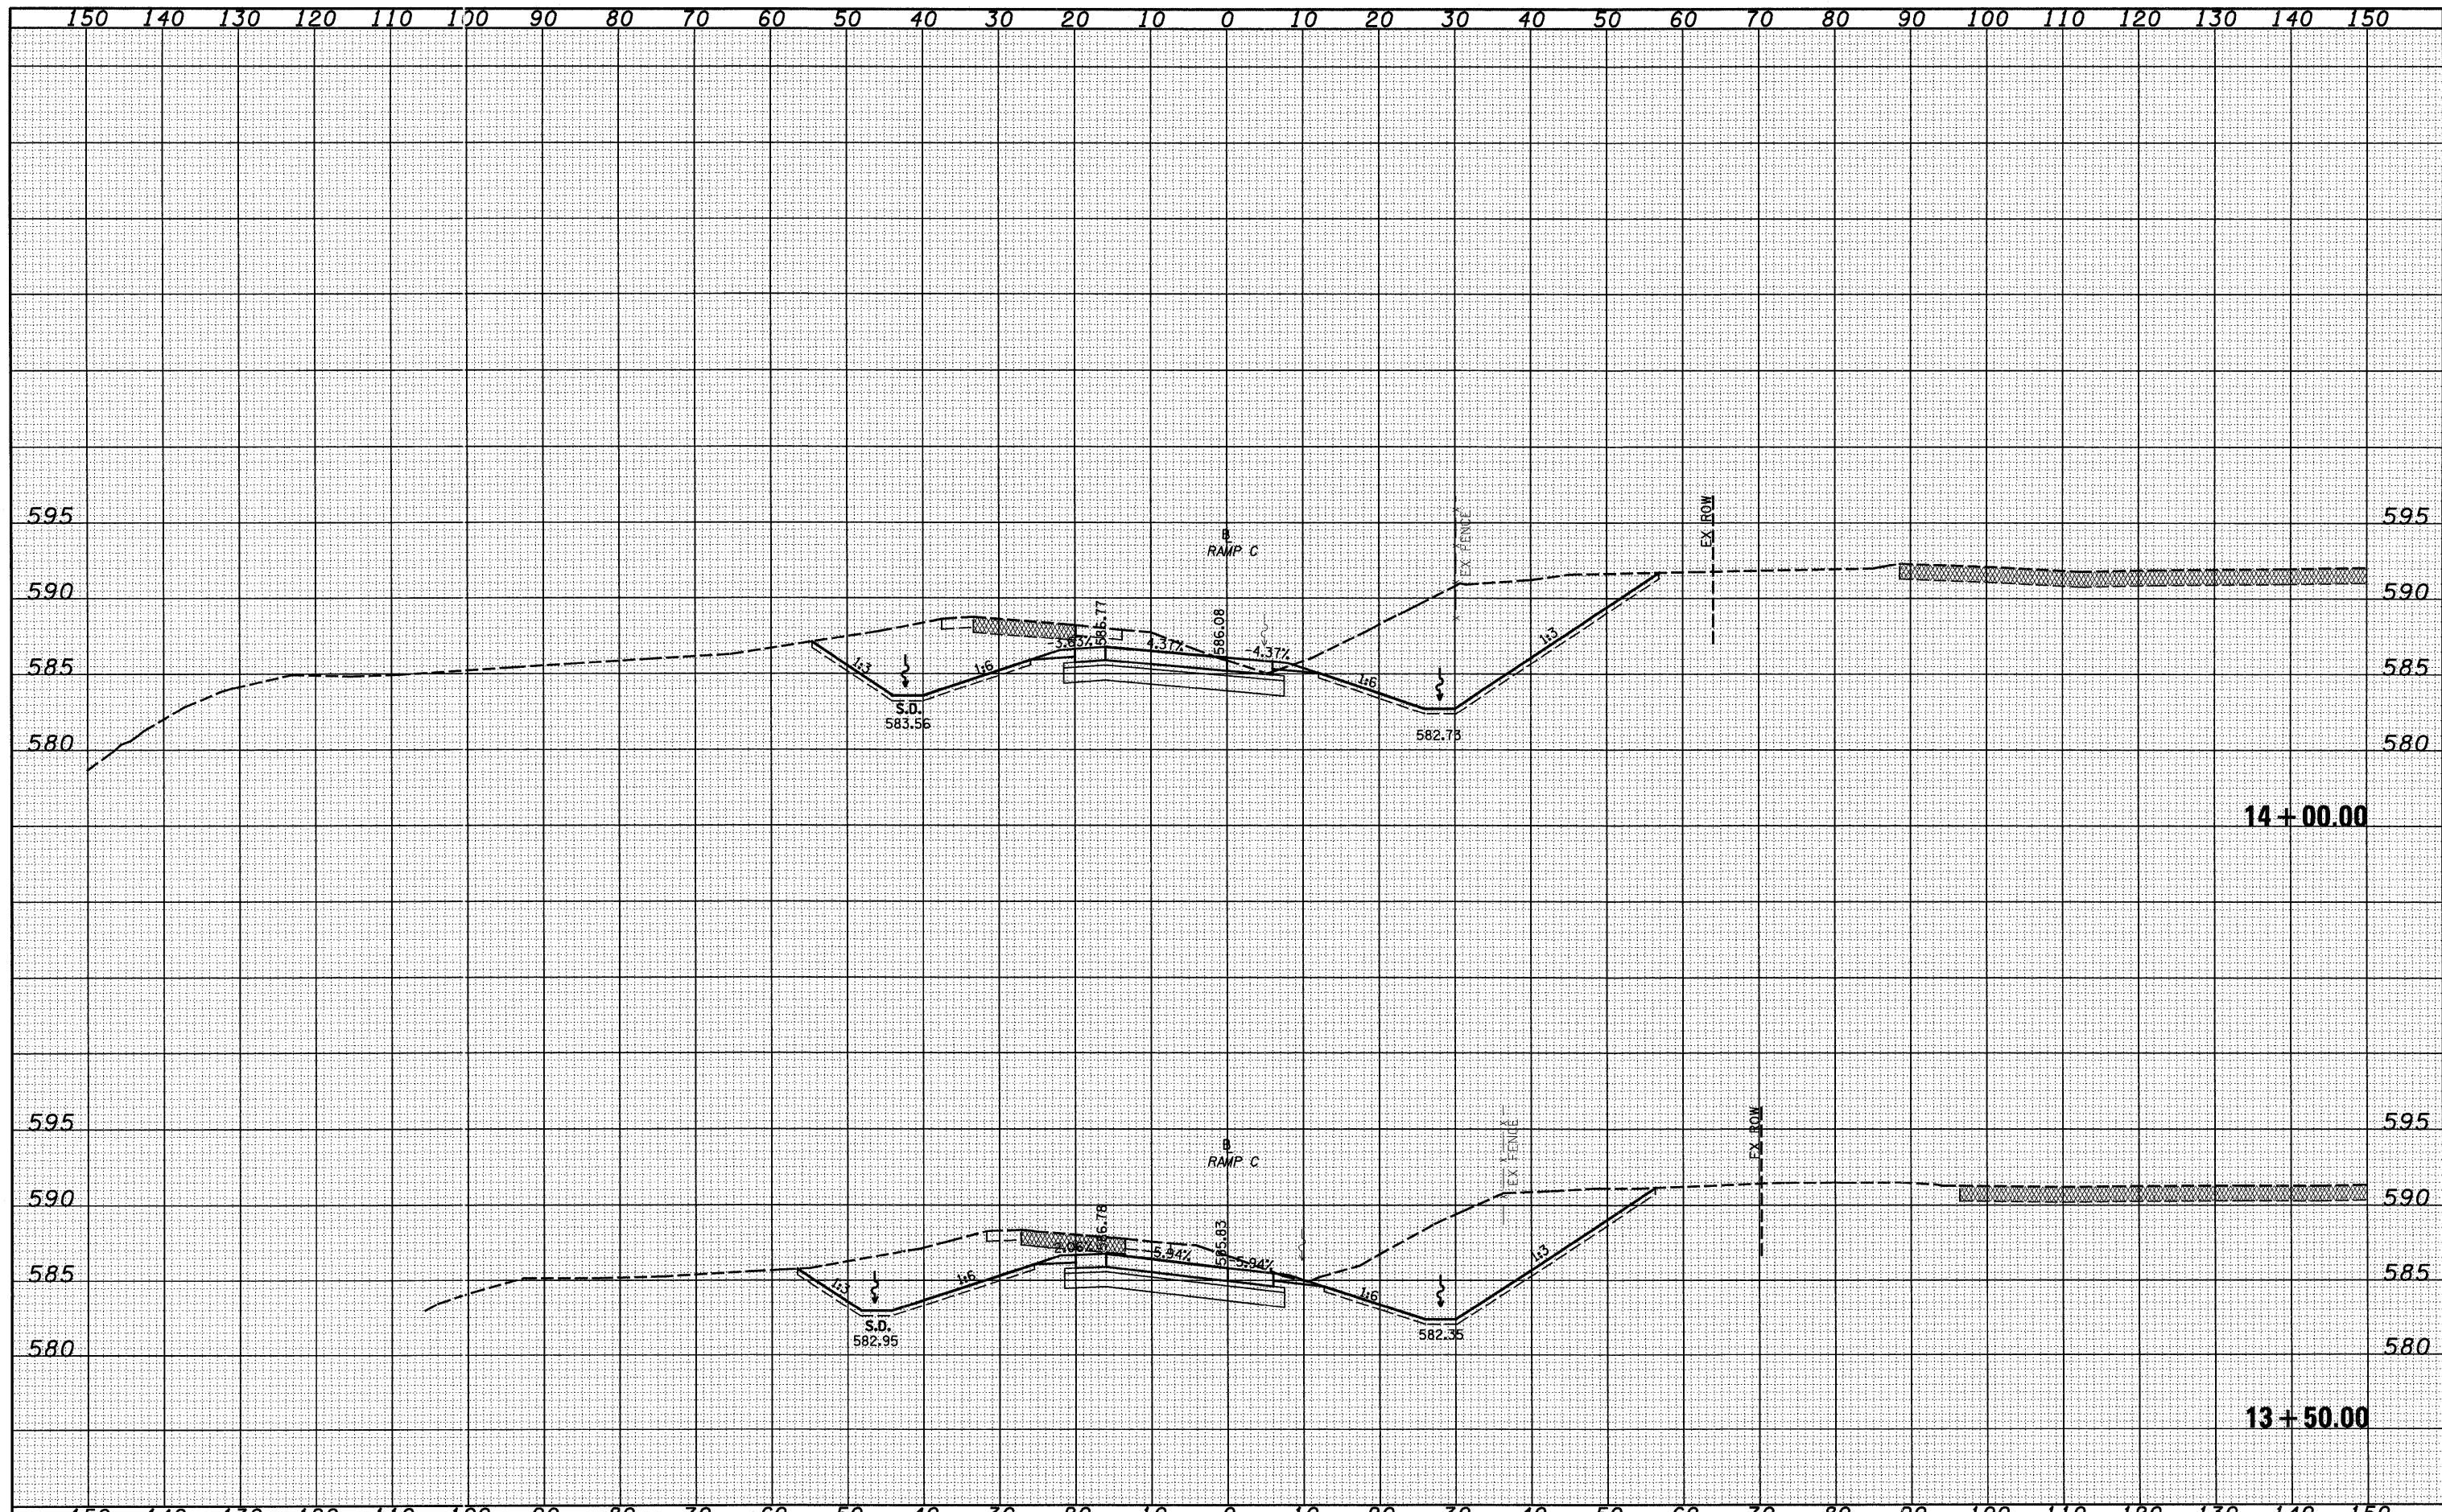

FILE NAME =	USER NAME = silvia	DESIGNED - JWS	REVISED -	<b>STATE OF ILLINOIS</b> <b>DEPARTMENT OF TRANSPORTATION</b>	<b>CROSS SECTIONS, FAYETTE AVE. - RAMP C</b>		F.A. RTE.	SECTION	COUNTY	TOTAL SHEETS	SHEET NO.	
50\Projects\140-0007\57-70\dgn\fig\crossec\crossec.dgn		DRAWN - LEC	REVISED -		SCALE: 1"=10'	SHEET NO. 6 OF 11 SHEETS	STA. 13+50.00 TO STA. 14+00.00	57/70	(25-31)-6	EFFINGHAM	839	498
		CHECKED - BRM	REVISED -		CONTRACT NO. 74293		FED. ROAD DIST. NO.		ILLINOIS FED. AID PROJECT			
		DATE - 11-05-07	REVISED -									