


DATE	
BY	
FINAL SURVEY	
PLOTTED	
NOTE BOOK	
TEMPLATE	
AREAS CHECKED	
NO.	

DATE	
BY	
ORIGINAL SURVEY	
PLOTTED	
NOTE BOOK	
TEMPLATE	
AREAS CHECKED	
NO.	

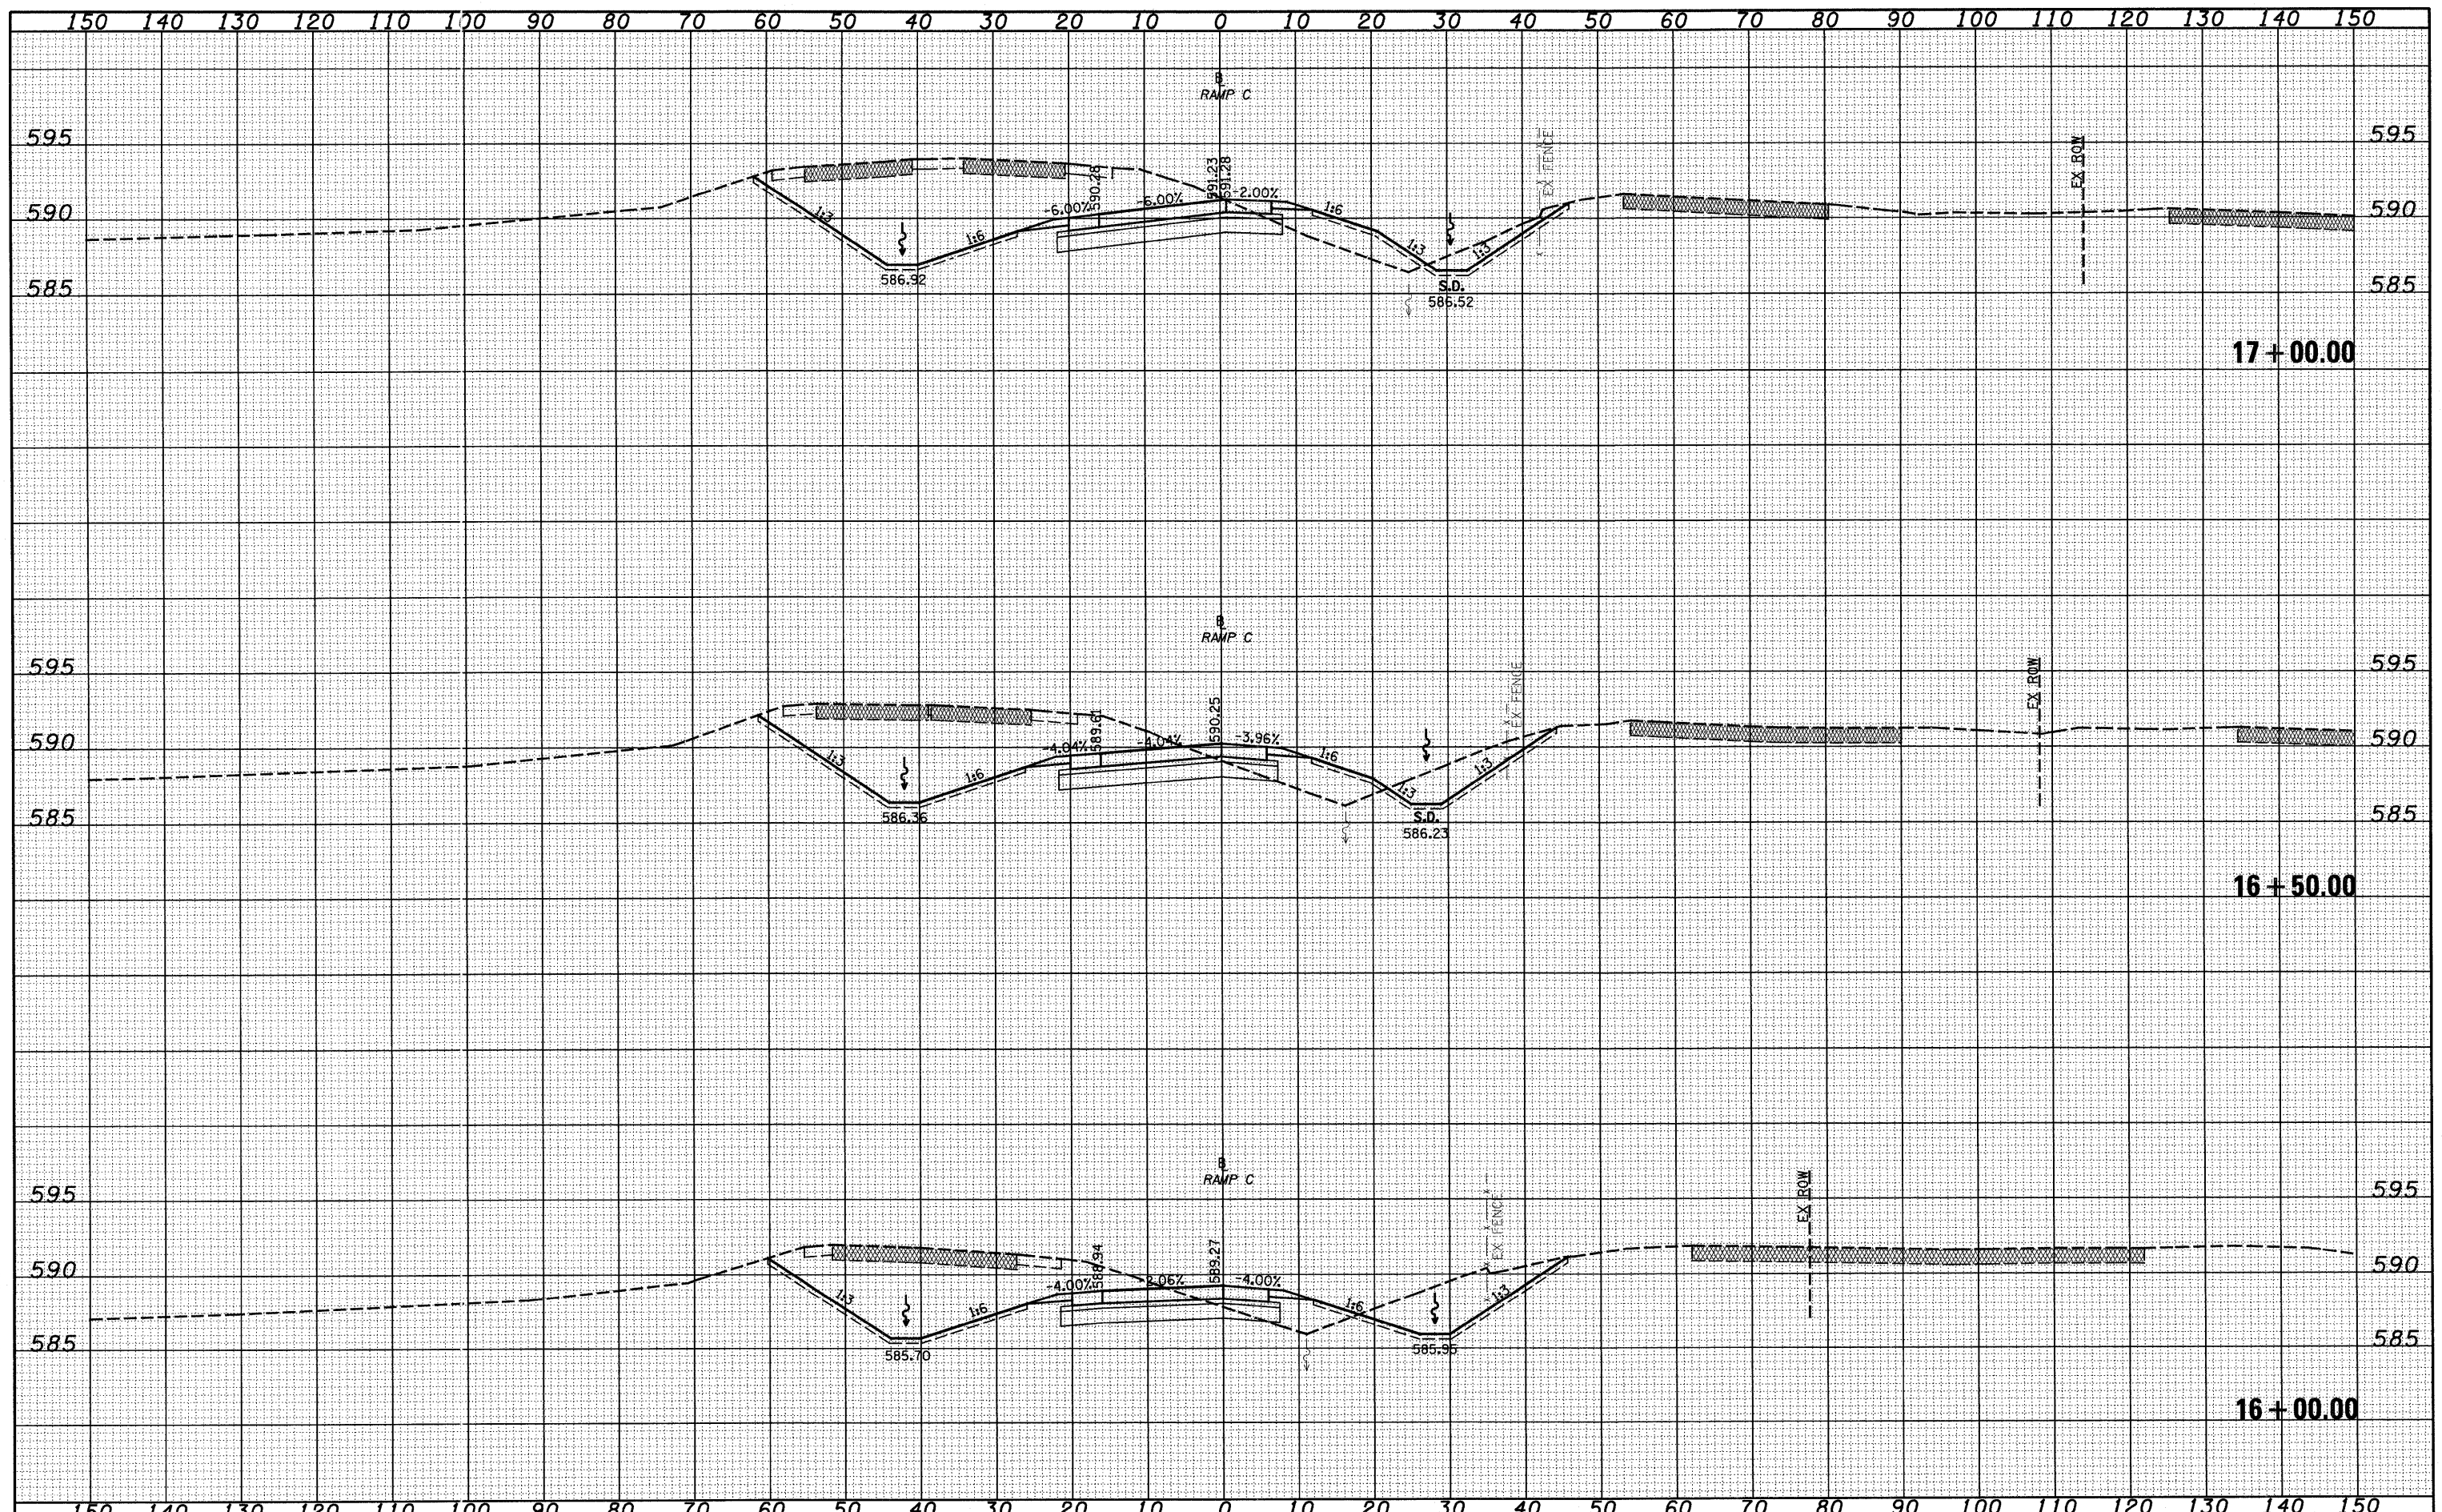

FILE NAME -	USER NAME - s1v1a	DESIGNED - JWS	REVISED -	STATE OF ILLINOIS DEPARTMENT OF TRANSPORTATION	CROSS SECTIONS, FAYETTE AVE. - RAMP C			F.A. RTE.	SECTION	COUNTY	TOTAL SHEETS	SHEET NO.
57/70		DRAWN - LEC	REVISED -		SCALE: 1"=10'	SHEET NO. 8 OF 11 SHEETS	STA. 16+00.00 TO STA. 17+00.00	57/70	(25-3)-6	EFFINGHAM	839	500
PLOT SCALE = 20.0000' / IN.		CHECKED - BRM	REVISED -					CONTRACT NO. 74293				
PLOT DATE = 5/18/2010		DATE - 11-05-07	REVISED -					FED. ROAD DIST. NO. ILLINOIS FED. AID PROJECT				