


DATE	
BY	
DESIGNED	
DRAWN	
CHECKED	
DATE	

DATE	
BY	
DESIGNED	
DRAWN	
CHECKED	
DATE	

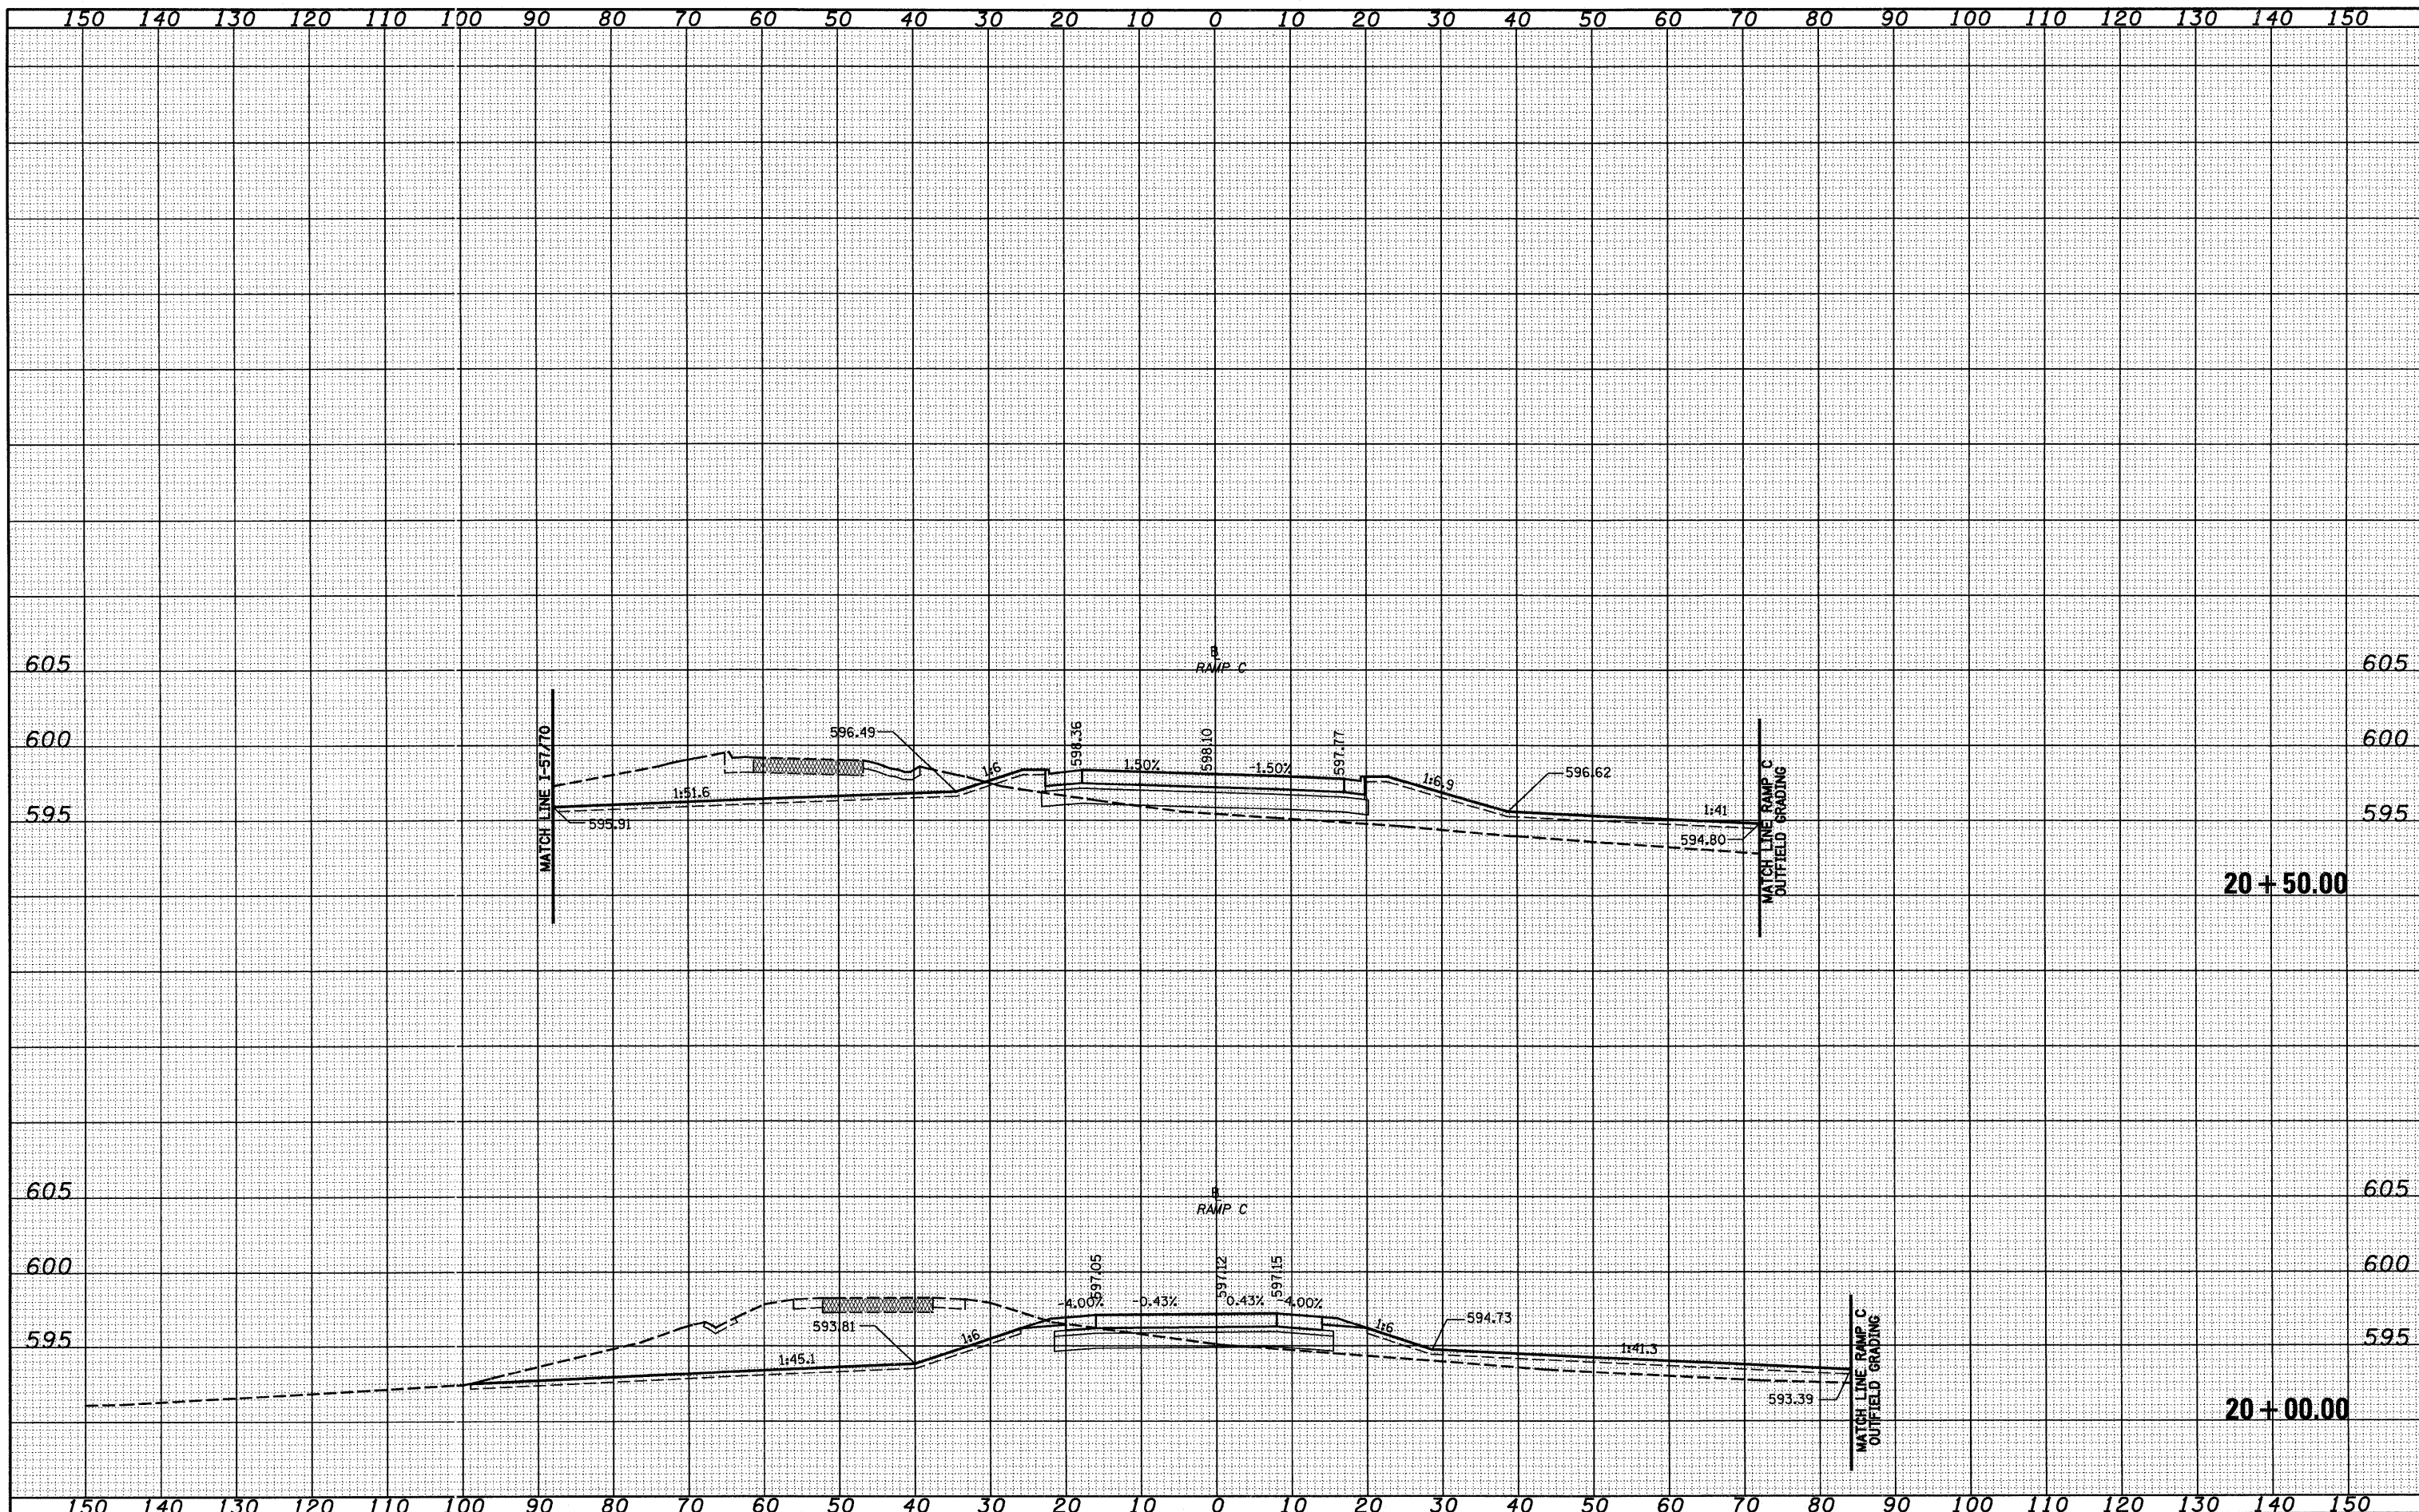

FILE NAME = S:\Projects\143-00072-51-70\Drawings\Fayette\Plan\Plan.dwg
 USER NAME = silvia

DESIGNED - JWS
 DRAWN - LEC
 CHECKED - BRM
 DATE - 11-05-07

REVISIONS
 REVISIONS
 REVISIONS
 REVISIONS

STATE OF ILLINOIS
 DEPARTMENT OF TRANSPORTATION

CROSS SECTIONS, FAYETTE AVE. - RAMP C
 SCALE: 1"=10'
 SHEET NO. 11 OF 11 SHEETS
 STA. 20+00.00 TO STA. 20+50.00

F.A. RTE. 57/70
 SECTION (25-3)I-6
 COUNTY EFFINGHAM
 ILLINOIS FED. AID PROJECT

TOTAL SHEETS	839
SHEET NO.	503
CONTRACT NO. 74293	