


FINAL SURVEY	SURVEYED	DATE
NOTE BOOK	PLOTTED	BY
AREAS CHECKED	TEMPLATE	
NO.	AREAS	

ORIGINAL SURVEY	SURVEYED	DATE
NOTE BOOK	PLOTTED	BY
AREAS CHECKED	TEMPLATE	
NO.	AREAS	

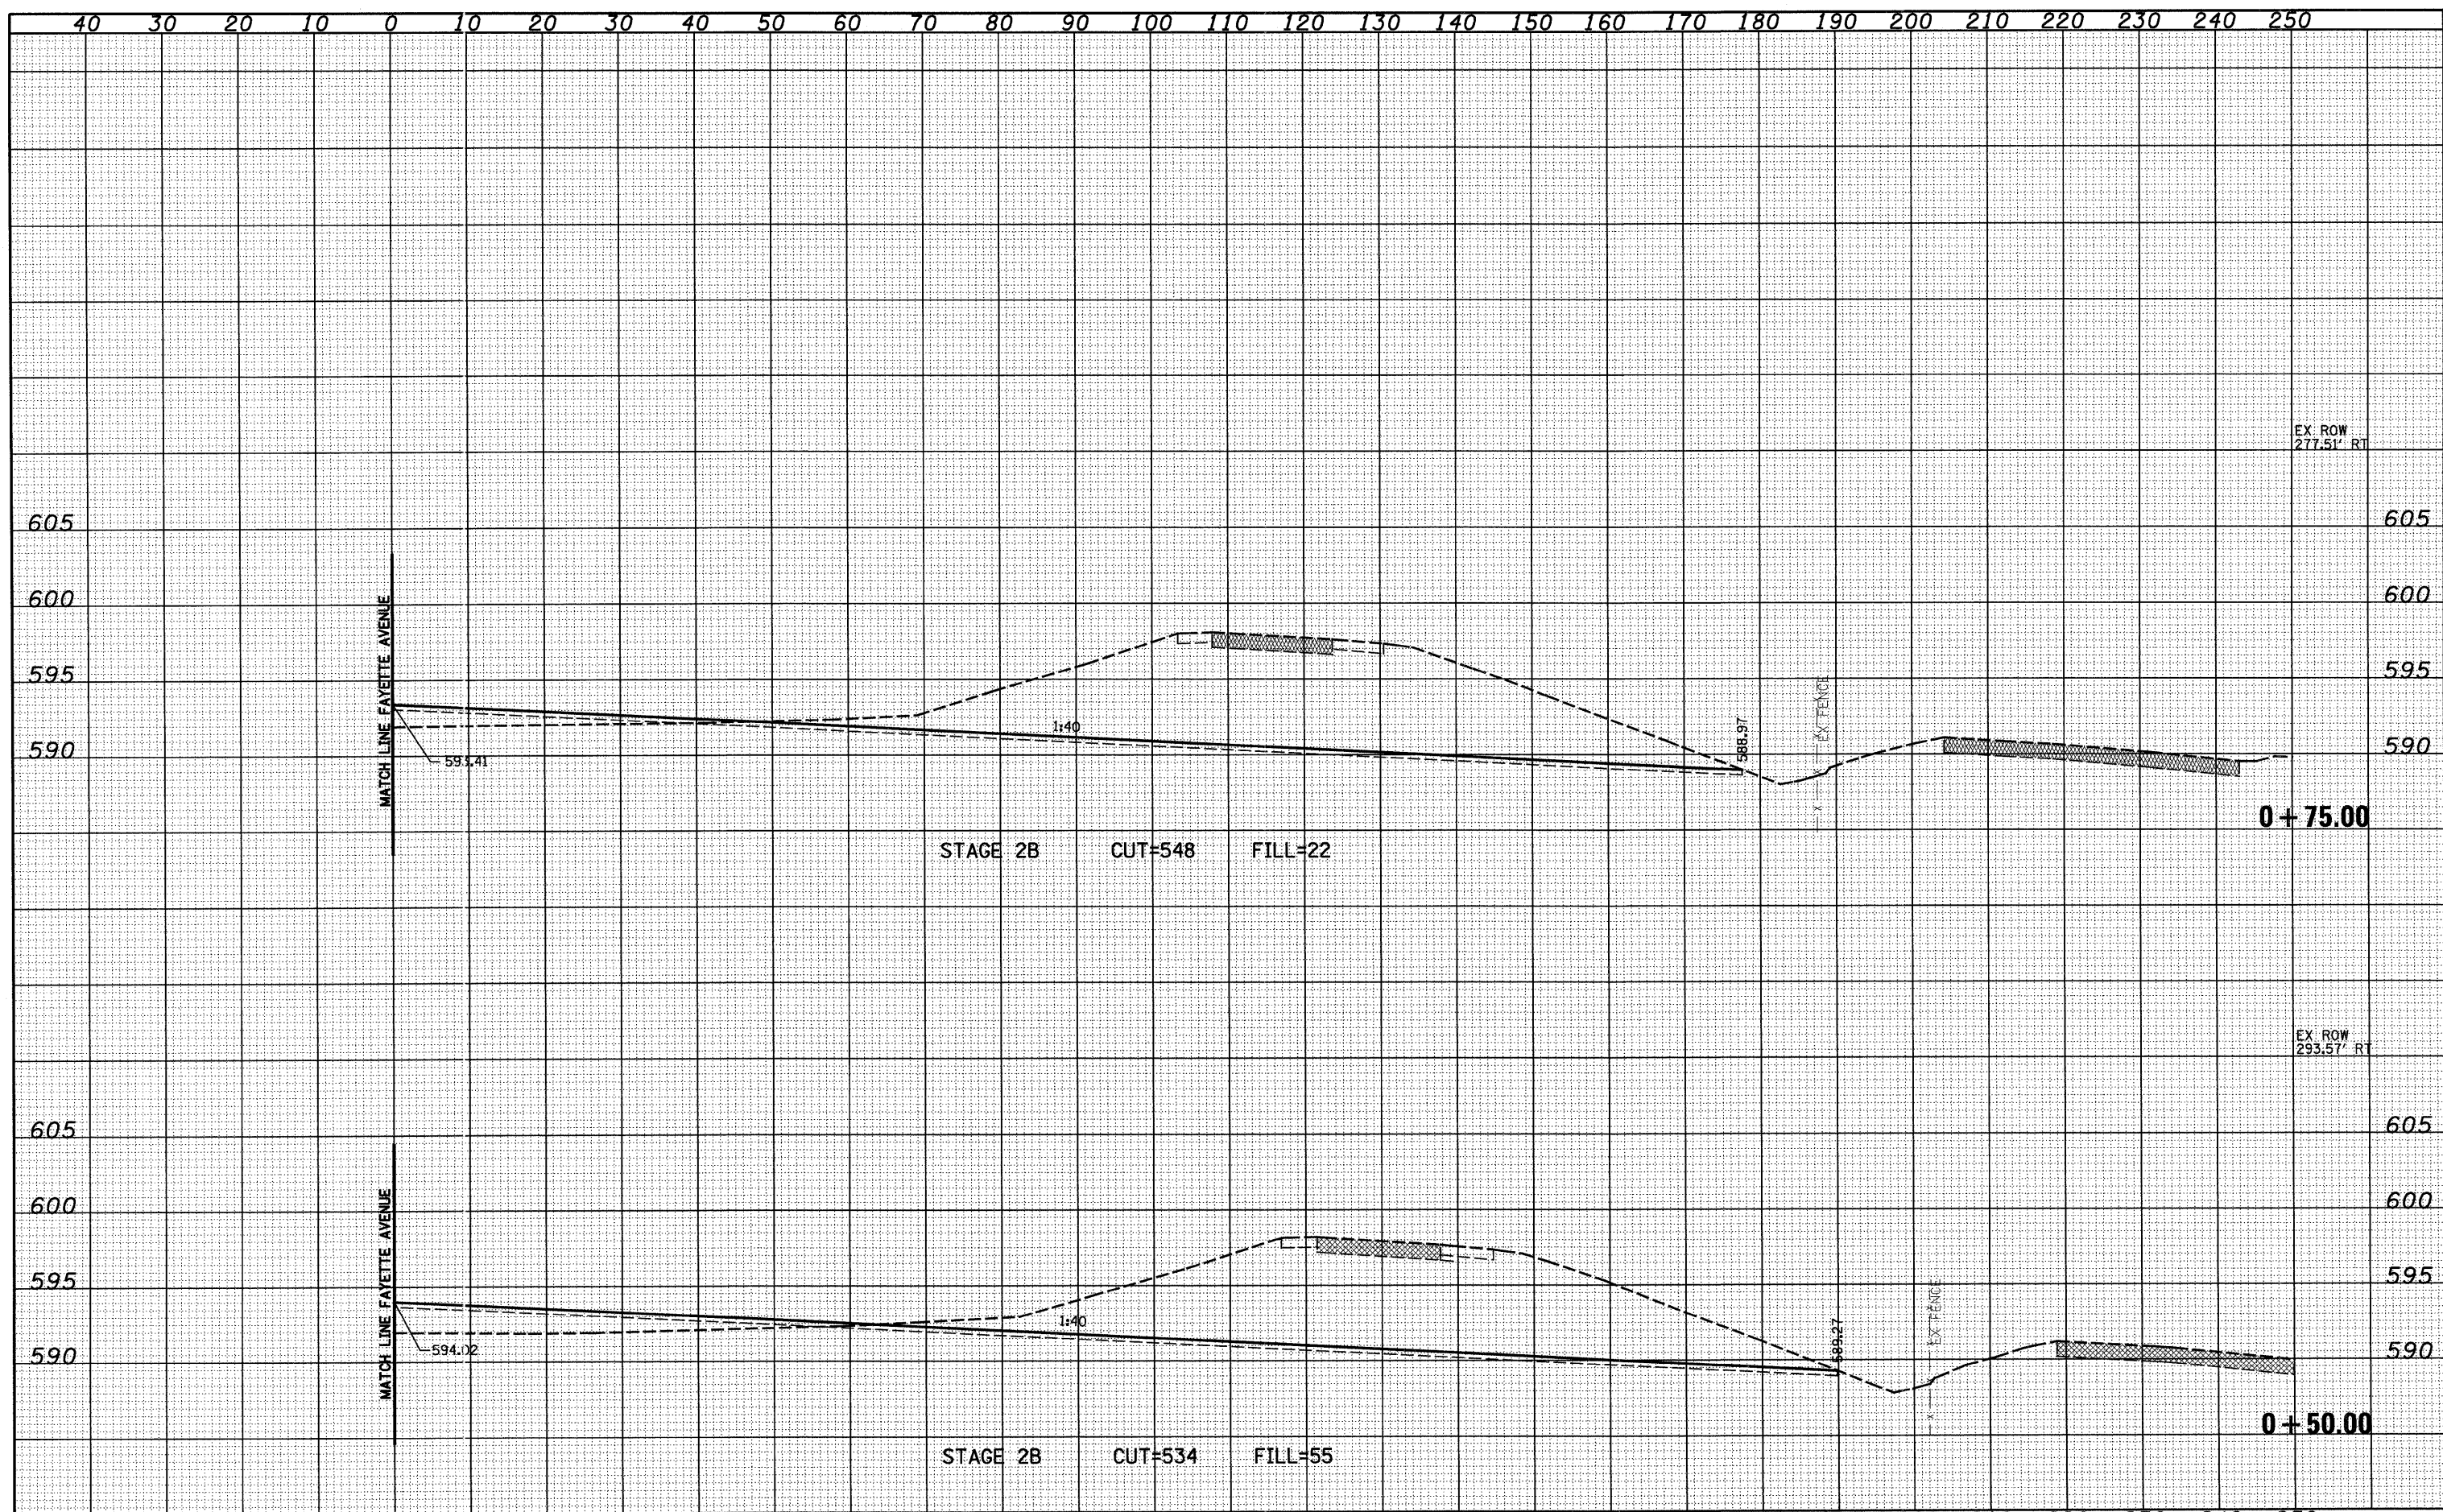

FILE NAME =	USER NAME = l1nda	DESIGNED - JWS	REVISED -	STATE OF ILLINOIS DEPARTMENT OF TRANSPORTATION	CROSS SECTIONS, OUTFIELD GRADING, FAYETTE AVE. - RAMP C		F.A. RTE.	SECTION	COUNTY	TOTAL SHEETS	SHEET NO.	
S:\projects\03\032517\032517.dgn		DRAWN - LEC	REVISED -		SCALE: 1"=10'	SHEET NO. 2 OF 7 SHEETS	STA. 0+50.00 TO STA. 0+75.00	57/70	(25-3)I-6	EFFINGHAM	839	505
		CHECKED - BRM	REVISED -									
		DATE - 11-05-07	REVISED -					FED. ROAD DIST. NO.	ILLINOIS FED. AID PROJECT			CONTRACT NO. 74293