


DATE	
BY	
FINAL SURVEY	SURVEYED
NOTE BOOK	PLOTTED
NO.	TEMPLATE
	AREAS
	CHECKED

DATE	
BY	
ORIGINAL SURVEY	SURVEYED
NOTE BOOK	PLOTTED
NO.	TEMPLATE
	AREAS
	CHECKED

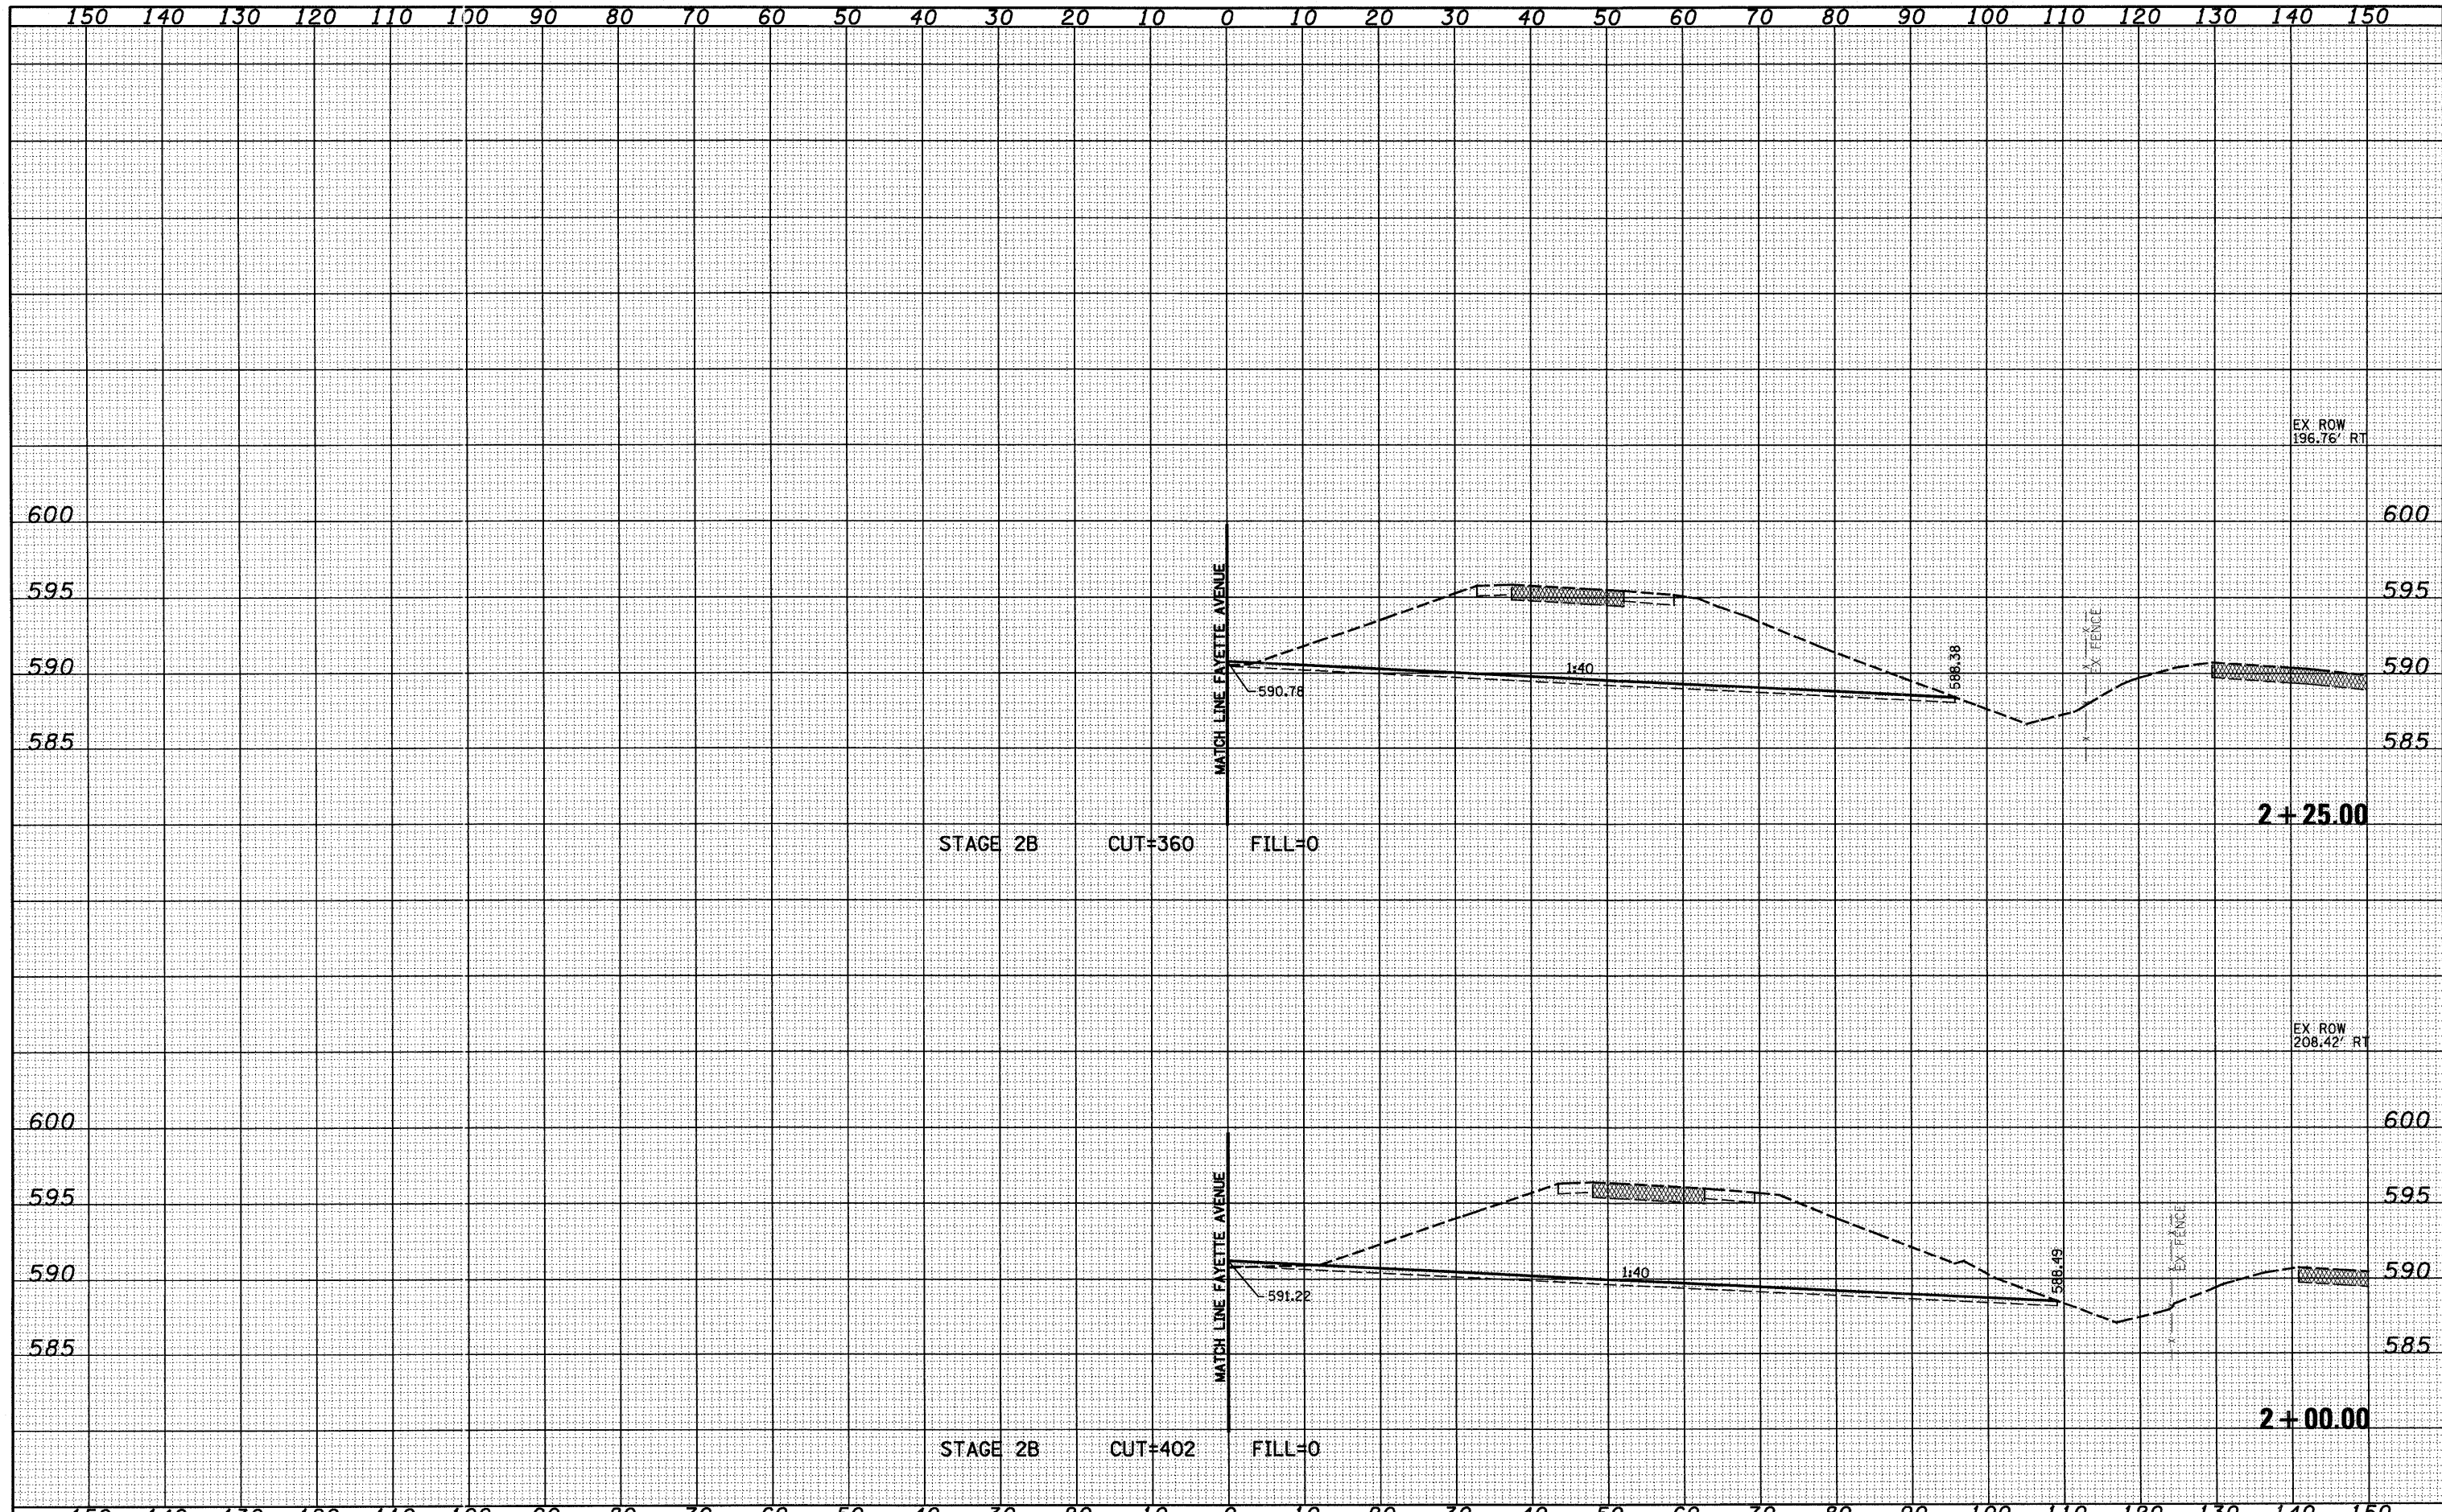

FILE NAME = S:\p\act\143-0007-51-70\p\Fayette\stage2B\F102.dgn

USER NAME = lrcda
 PLOT SCALE = 20,00000' / IN.
 PLOT DATE = 6/24/2012

DESIGNED - JWS
 DRAWN - LEC
 CHECKED - BRM
 DATE - 11-05-07

REVISED -
 REVISED -
 REVISED -
 REVISED -

**STATE OF ILLINOIS
 DEPARTMENT OF TRANSPORTATION**

CROSS SECTIONS, OUTFIELD GRADING, FAYETTE AVE. - RAMP C

SCALE: 1"=10' SHEET NO. 5 OF 7 SHEETS STA. 2+00.00 TO STA. 2+25.00

F.A. RTE. 57/70	SECTION (25-311-6)	COUNTY EFFINGHAM	TOTAL SHEETS 839	SHEET NO. 508
CONTRACT NO. 74293				
FED. ROAD DIST. NO. ILLINOIS FED. AID PROJECT				