


DATE	
BY	
REVISIONS	
SURVEY	
PLOTTED	
TEMPLATE	
AREAS	
CHECKED	
NO.	

DATE	
BY	
REVISIONS	
SURVEY	
PLOTTED	
TEMPLATE	
AREAS	
CHECKED	
NO.	

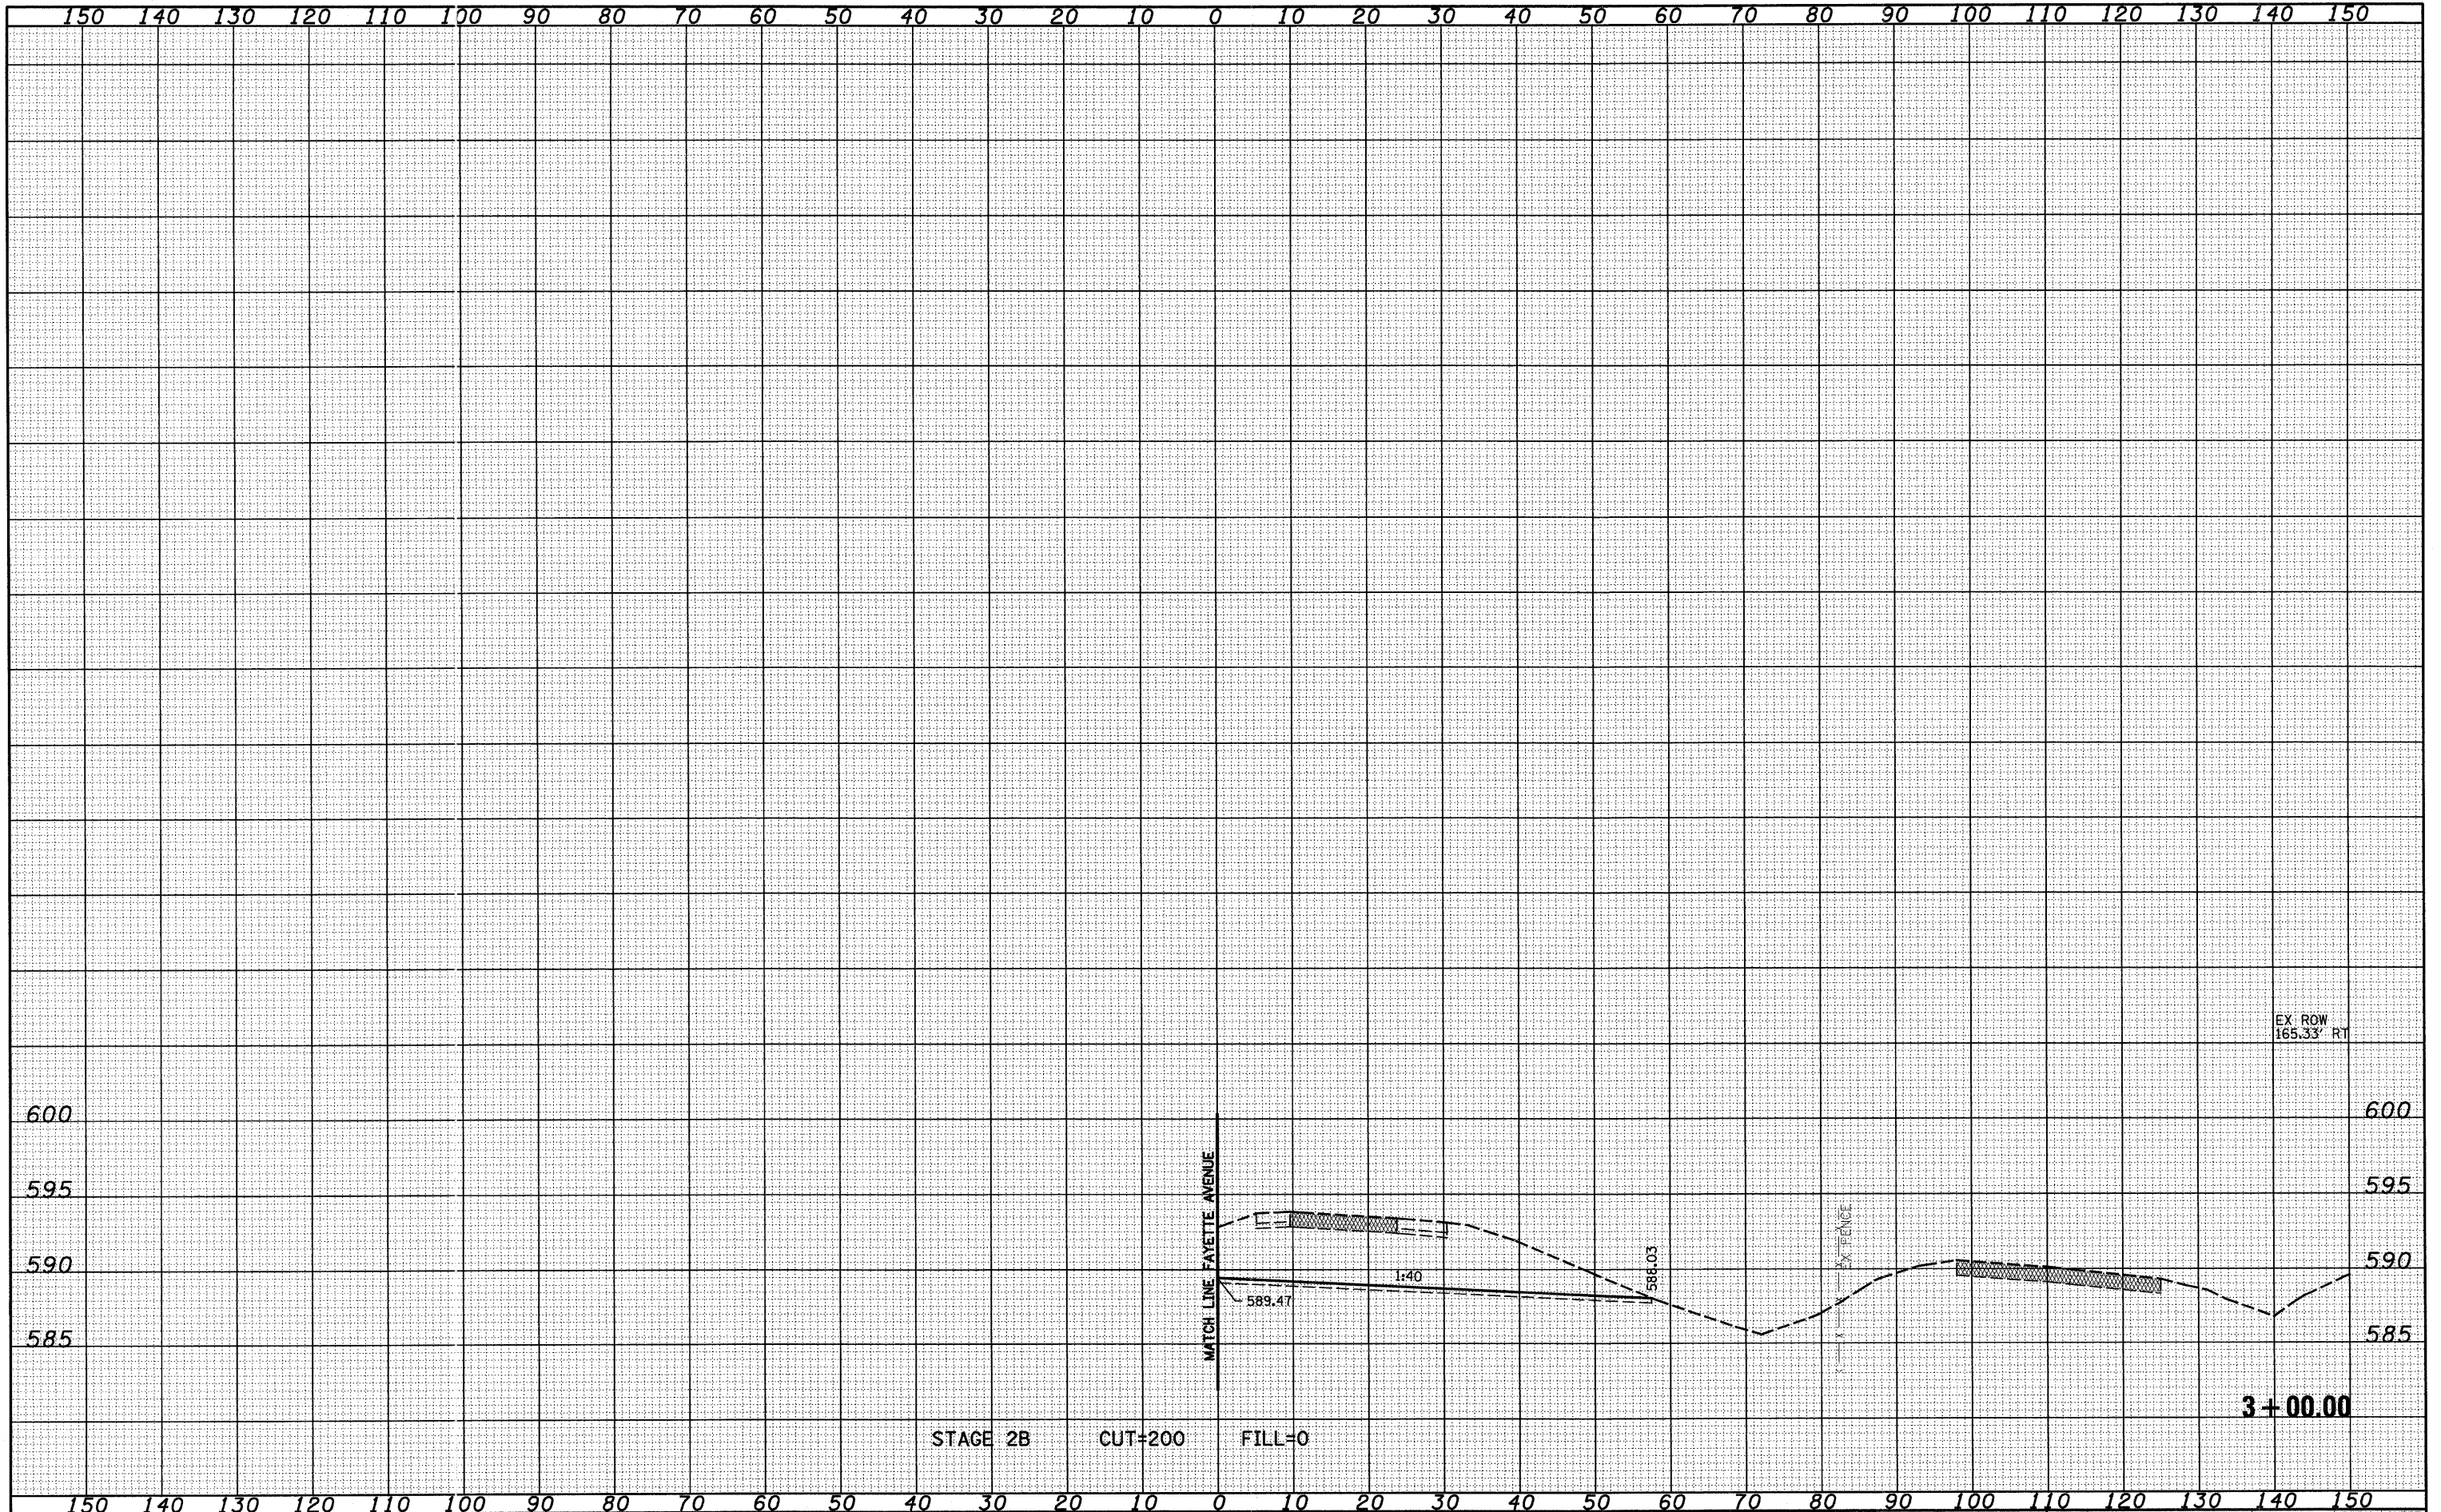

FILE NAME =	USER NAME = ianda	DESIGNED - JWS	REVISED -	STATE OF ILLINOIS DEPARTMENT OF TRANSPORTATION	CROSS SECTIONS, OUTFIELD GRADING, FAYETTE AVE. - RAMP C			F.A. RTE.	SECTION	COUNTY	TOTAL SHEETS	SHEET NO.
		DRAWN - LEC	REVISED -		SCALE: 1"=10'	SHEET NO. 7 OF 7 SHEETS	STA. 3+00.00 TO STA. 3+00.00	57/70	(25-3)I-6	EFFINGHAM	839	510
		CHECKED - BRM	REVISED -					CONTRACT NO. 74293				
		DATE - 11-05-07	REVISED -					ILLINOIS FED. AID PROJECT				
PLOT SCALE = 20.0000' / IN.		DATE - 6/24/2010										