


BY	DATE
FINAL SURVEY	SURVEYED
NOTE BOOK	PLOTTED
NO.	TEMPLATE
	AREAS CHECKED

BY	DATE
ORIGINAL SURVEY	SURVEYED
NOTE BOOK	PLOTTED
NO.	TEMPLATE
	AREAS CHECKED

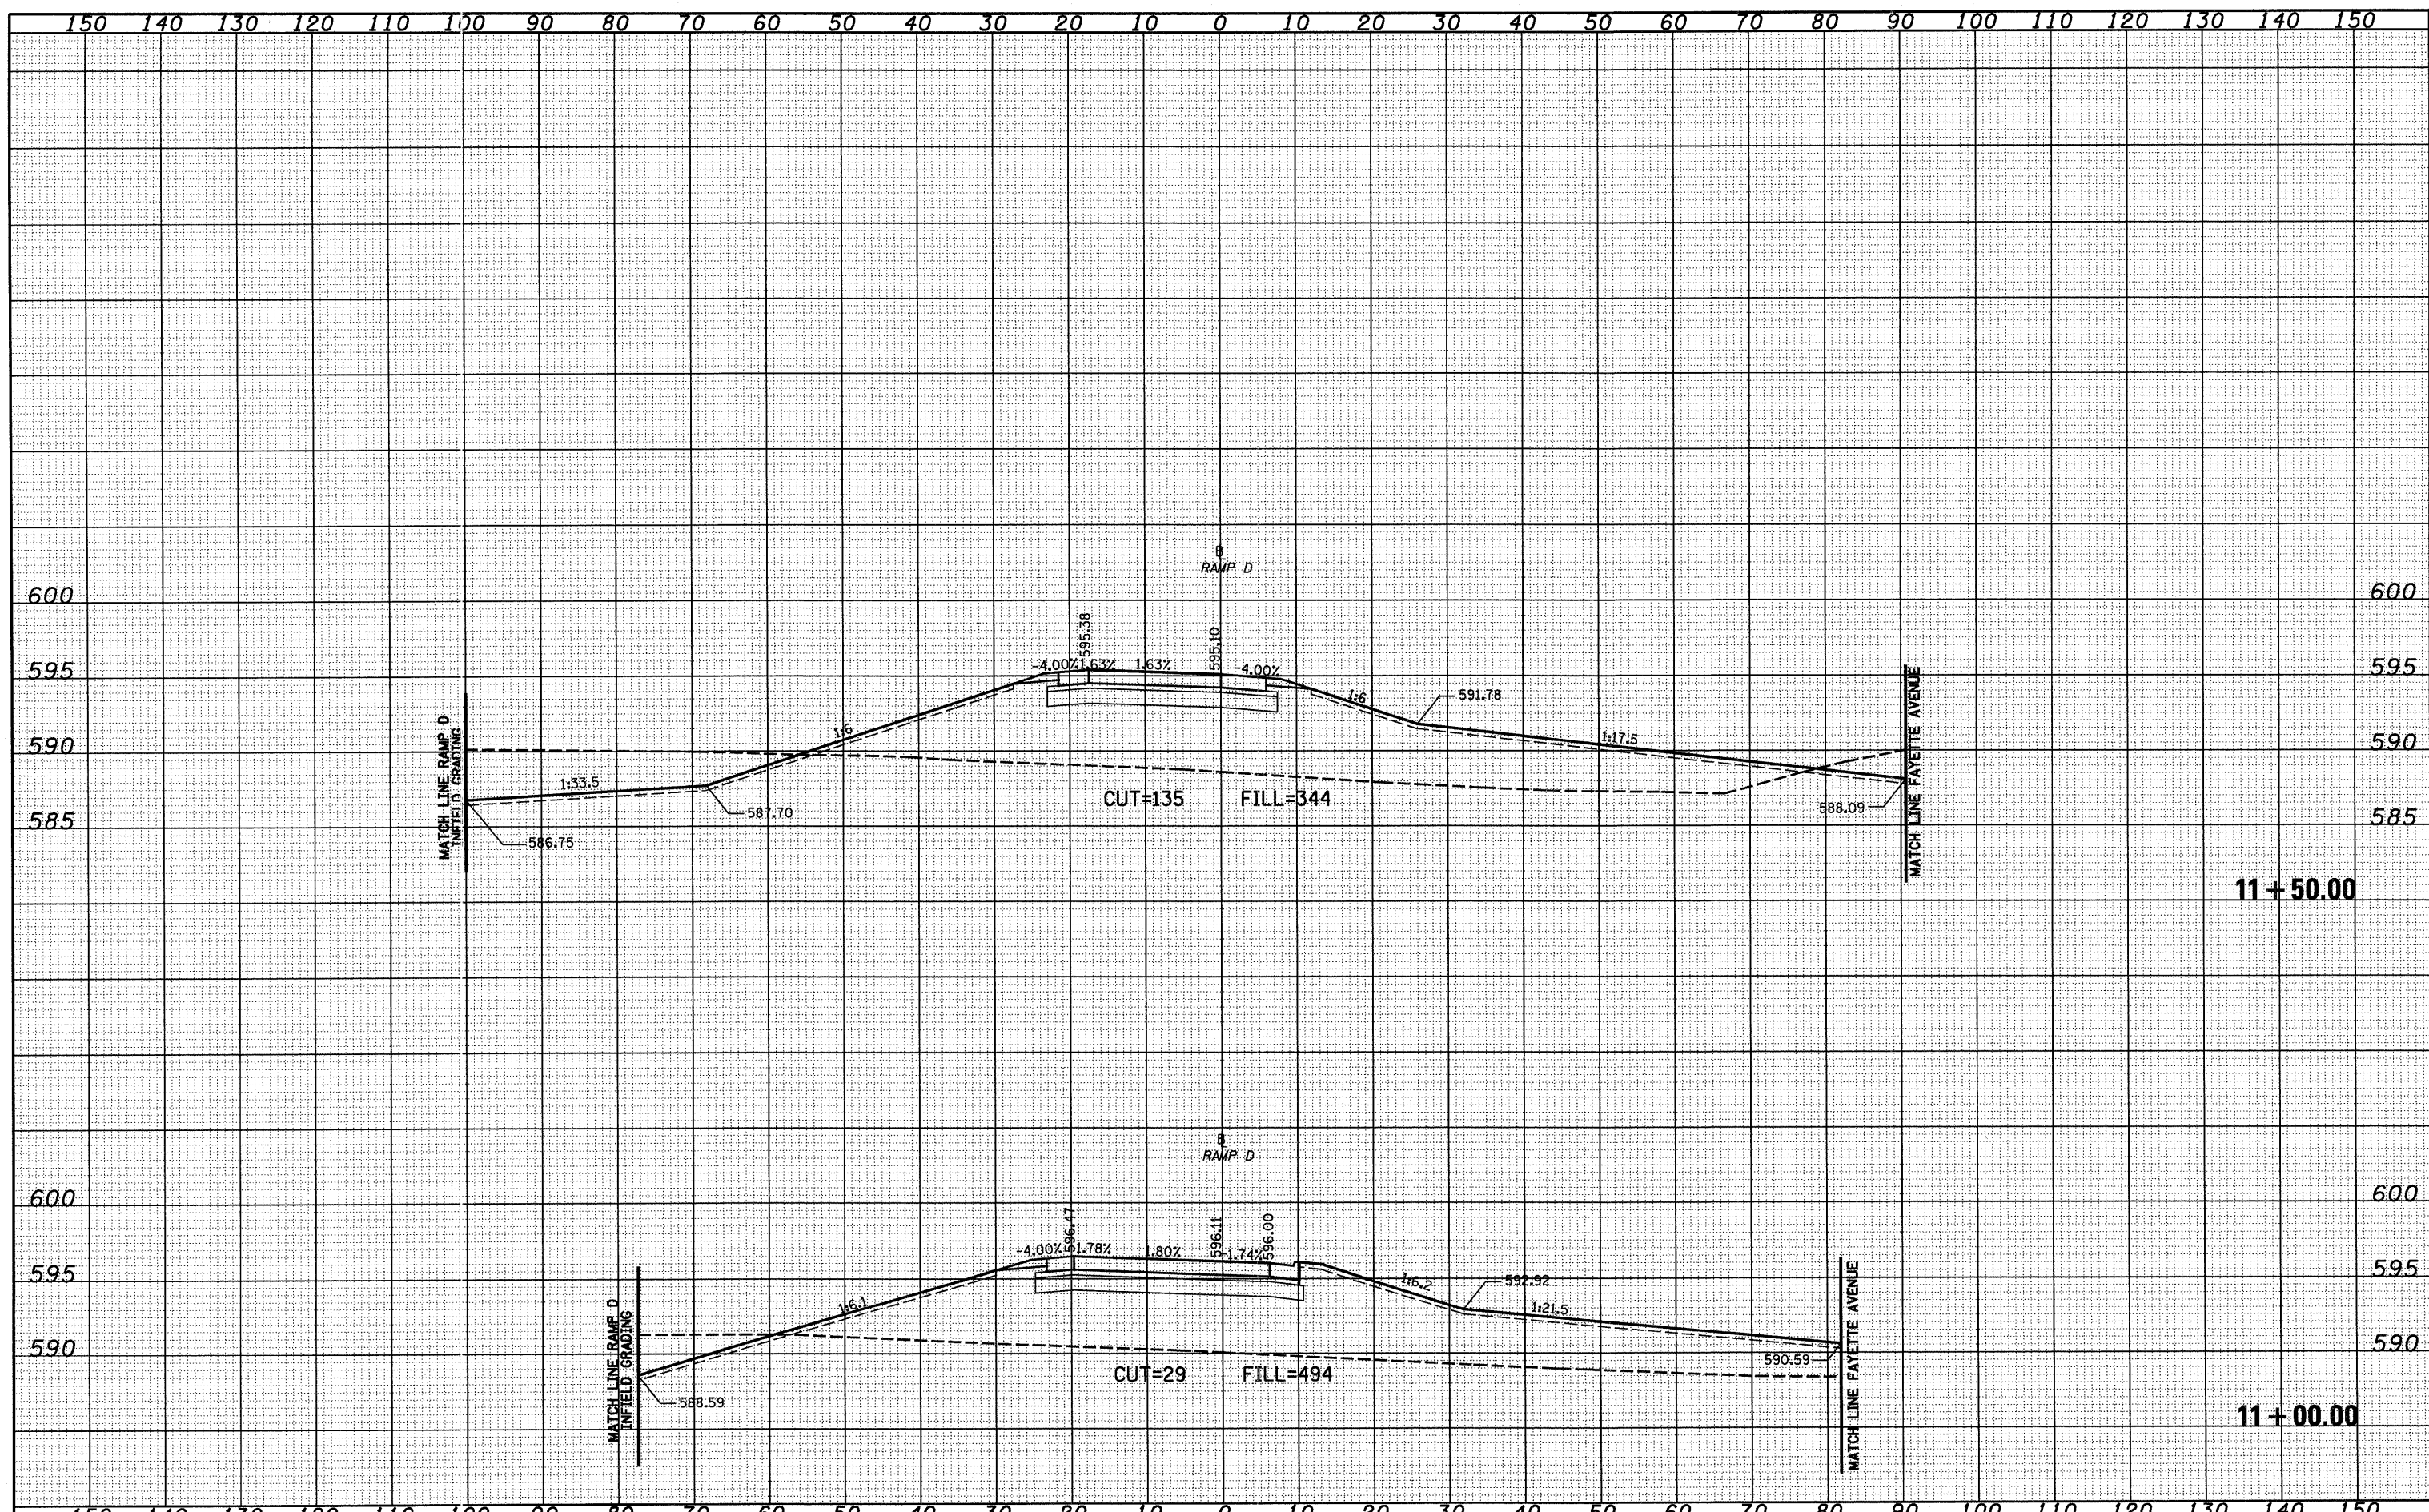

FILE NAME =	USER NAME = lunda	DESIGNED - JWS	REVISED -	STATE OF ILLINOIS DEPARTMENT OF TRANSPORTATION	CROSS SECTIONS, FAYETTE AVE. - RAMP D		STA. 11+00.00 TO STA. 11+50.00	SECTION (25-3)I-6 COUNTY EFFINGHAM TOTAL SHEETS 839 SHEET NO. 512 CONTRACT NO. 74293
PLOT SCALE = 28,00000' / IN. PLOT DATE = 6/23/2010	CHECKED - BRM DATE - 11-05-07	DRAWN - LEC CHECKED - BRM DATE - 11-05-07	REVISED - REVISED - REVISED -		SCALE: 1"=10' SHEET NO. 2 OF 10 SHEETS	FED. ROAD DIST. NO. ILLINOIS FED. AID PROJECT		