


DATE	
BY	
FINAL SURVEY	
SURVEY PLOTTED	
NOTE BOOK	
TEMPLATE	
AREAS	
AREAS CHECKED	

DATE	
BY	
ORIGINAL SURVEY	
SURVEY PLOTTED	
NOTE BOOK	
TEMPLATE	
AREAS	
AREAS CHECKED	

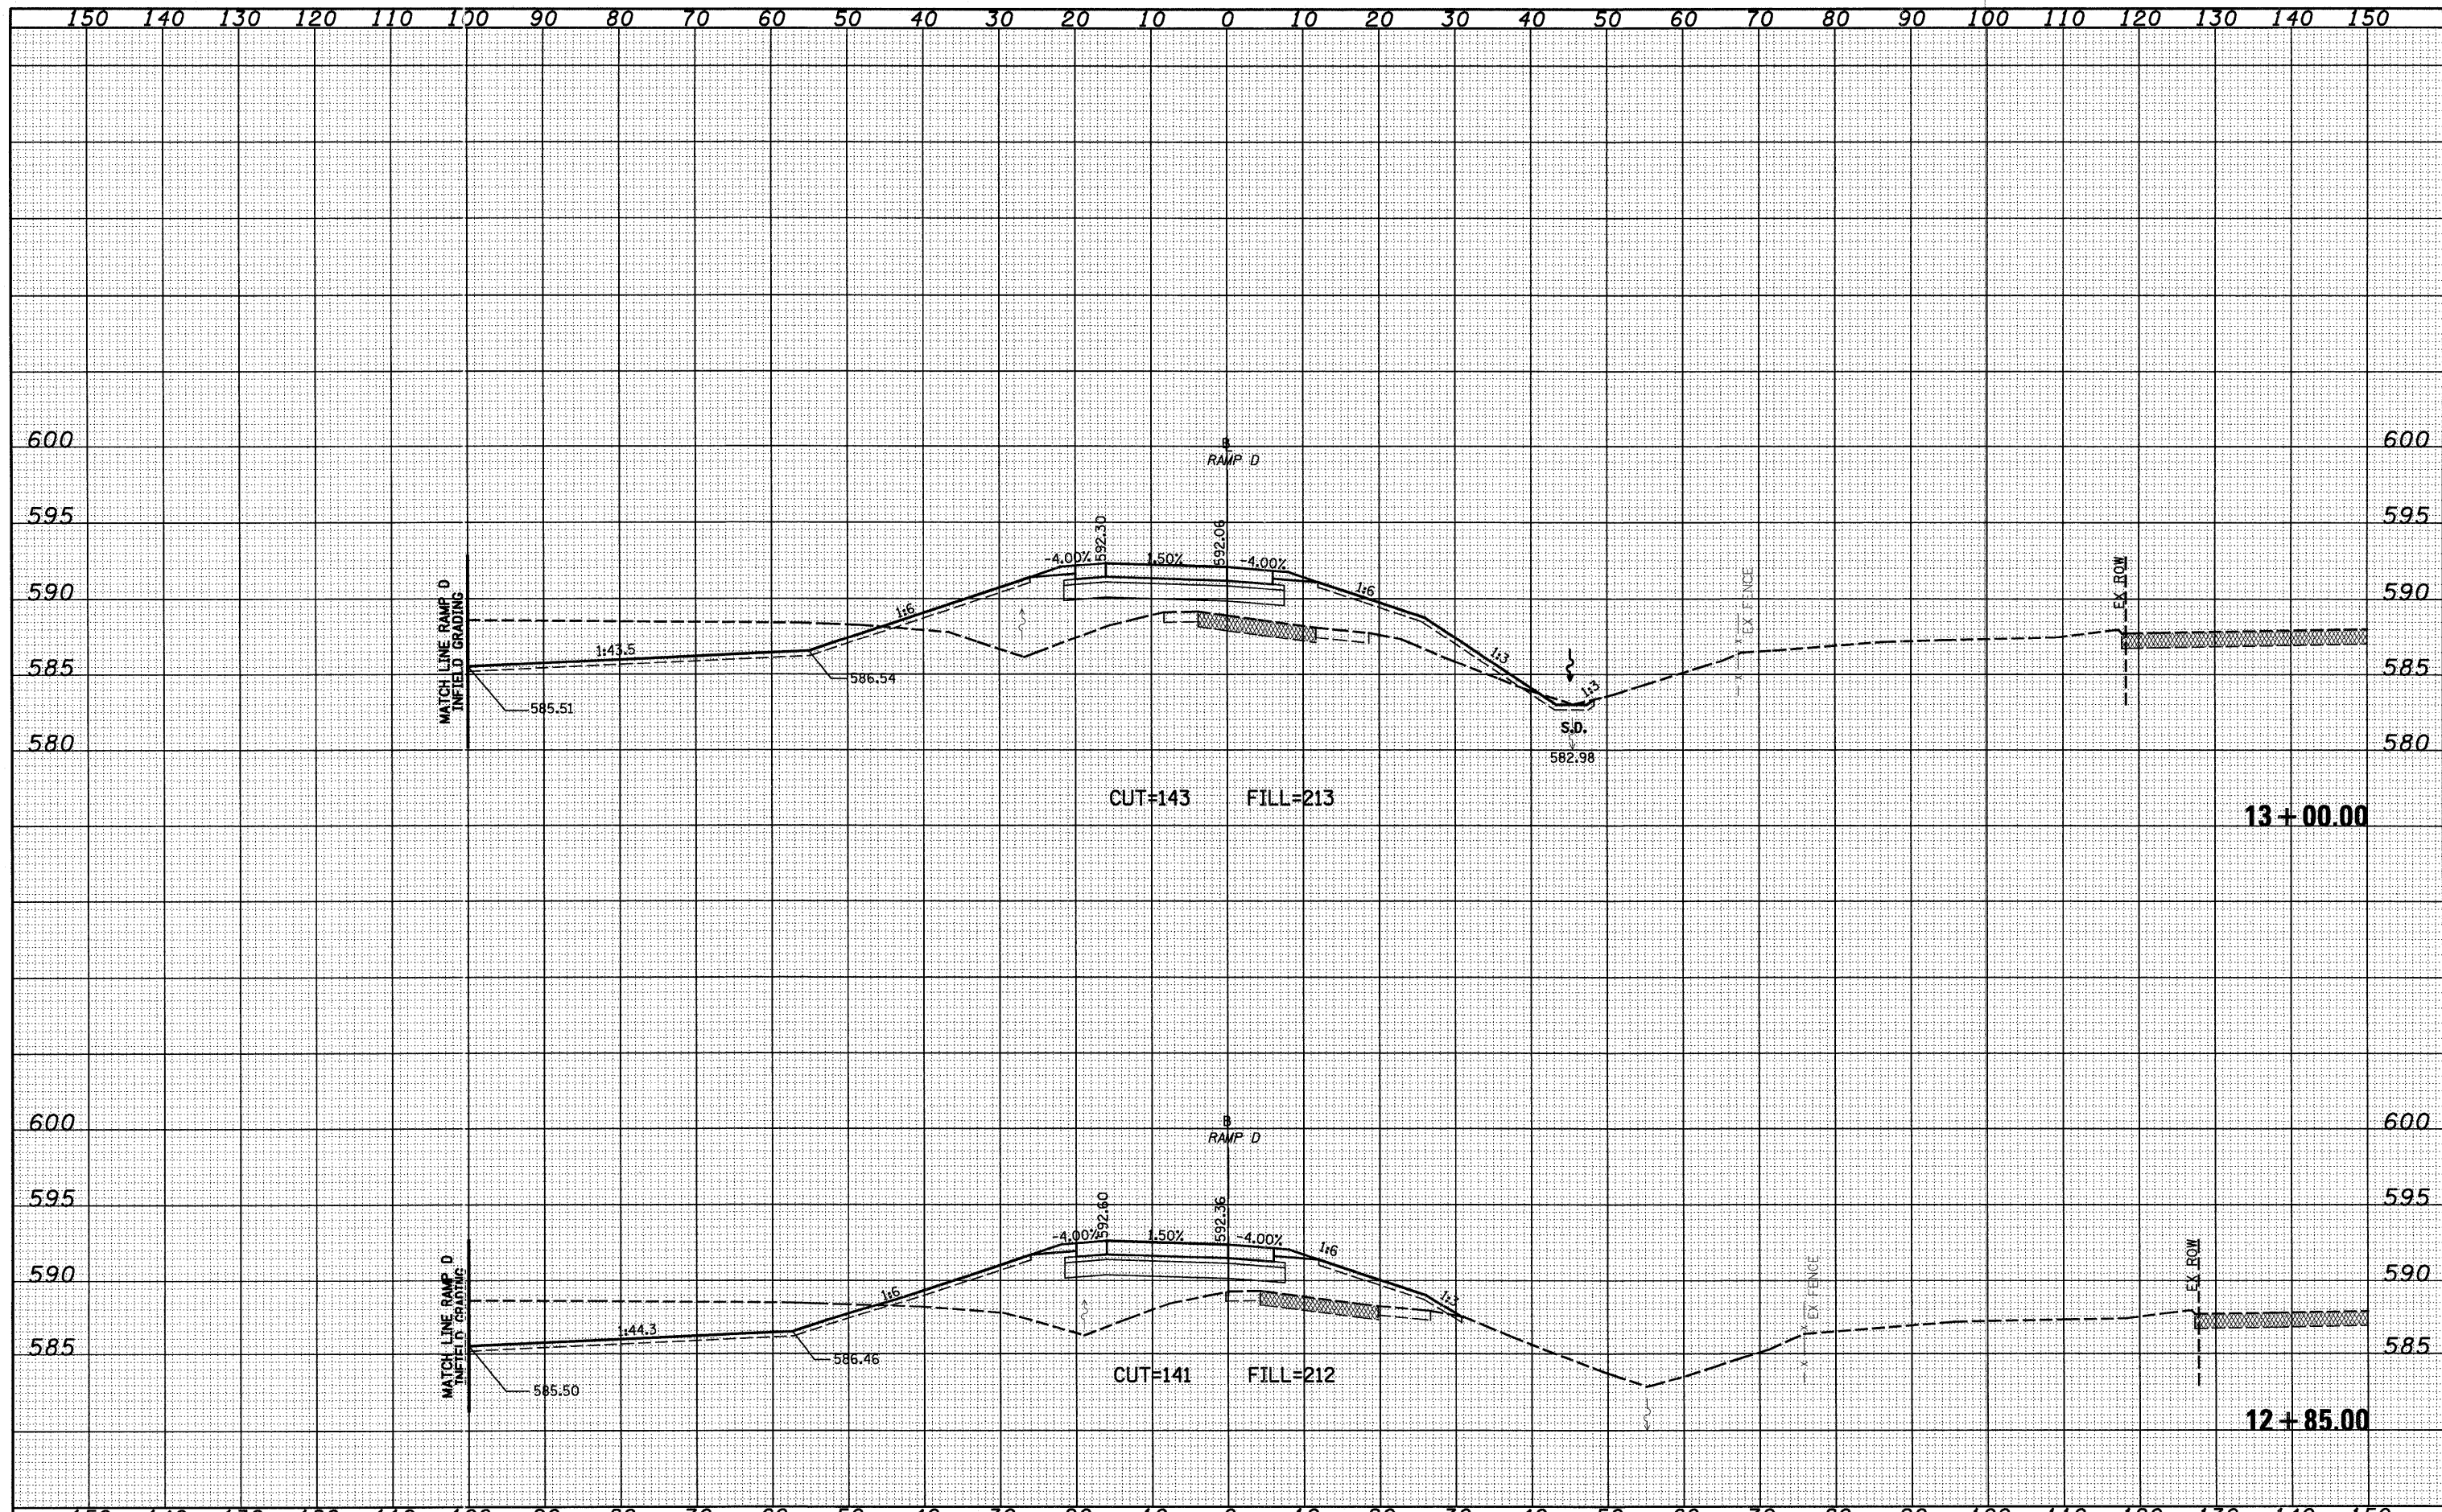

FILE NAME =	USER NAME = lrcda	DESIGNED - JWS	REVISED -	<b>STATE OF ILLINOIS</b> <b>DEPARTMENT OF TRANSPORTATION</b>	<b>CROSS SECTIONS, FAYETTE AVE. - RAMP D</b>		F.A. RTE.	SECTION	COUNTY	TOTAL SHEETS	SHEET NO.	
3:\Projects\403-00072-51-70\digit\csp\csh\FHRL.dwg		DRAWN - LEC	REVISED -		SCALE: 1"=10'	SHEET NO. 4 OF 10 SHEETS	STA. 12+85.00 TO STA. 13+00.00	57/70	(25-311-6	EFFINGHAM	839	514
		CHECKED - BRM	REVISED -		CONTRACT NO. 74293							
		DATE - 11-05-07	REVISED -		ILLINOIS FED. AID PROJECT							