


DATE	
BY	
FINAL SURVEY	
NOTE BOOK	
NO.	
AREAS CHECKED	

DATE	
BY	
ORIGINAL SURVEY	
NOTE BOOK	
NO.	
AREAS CHECKED	

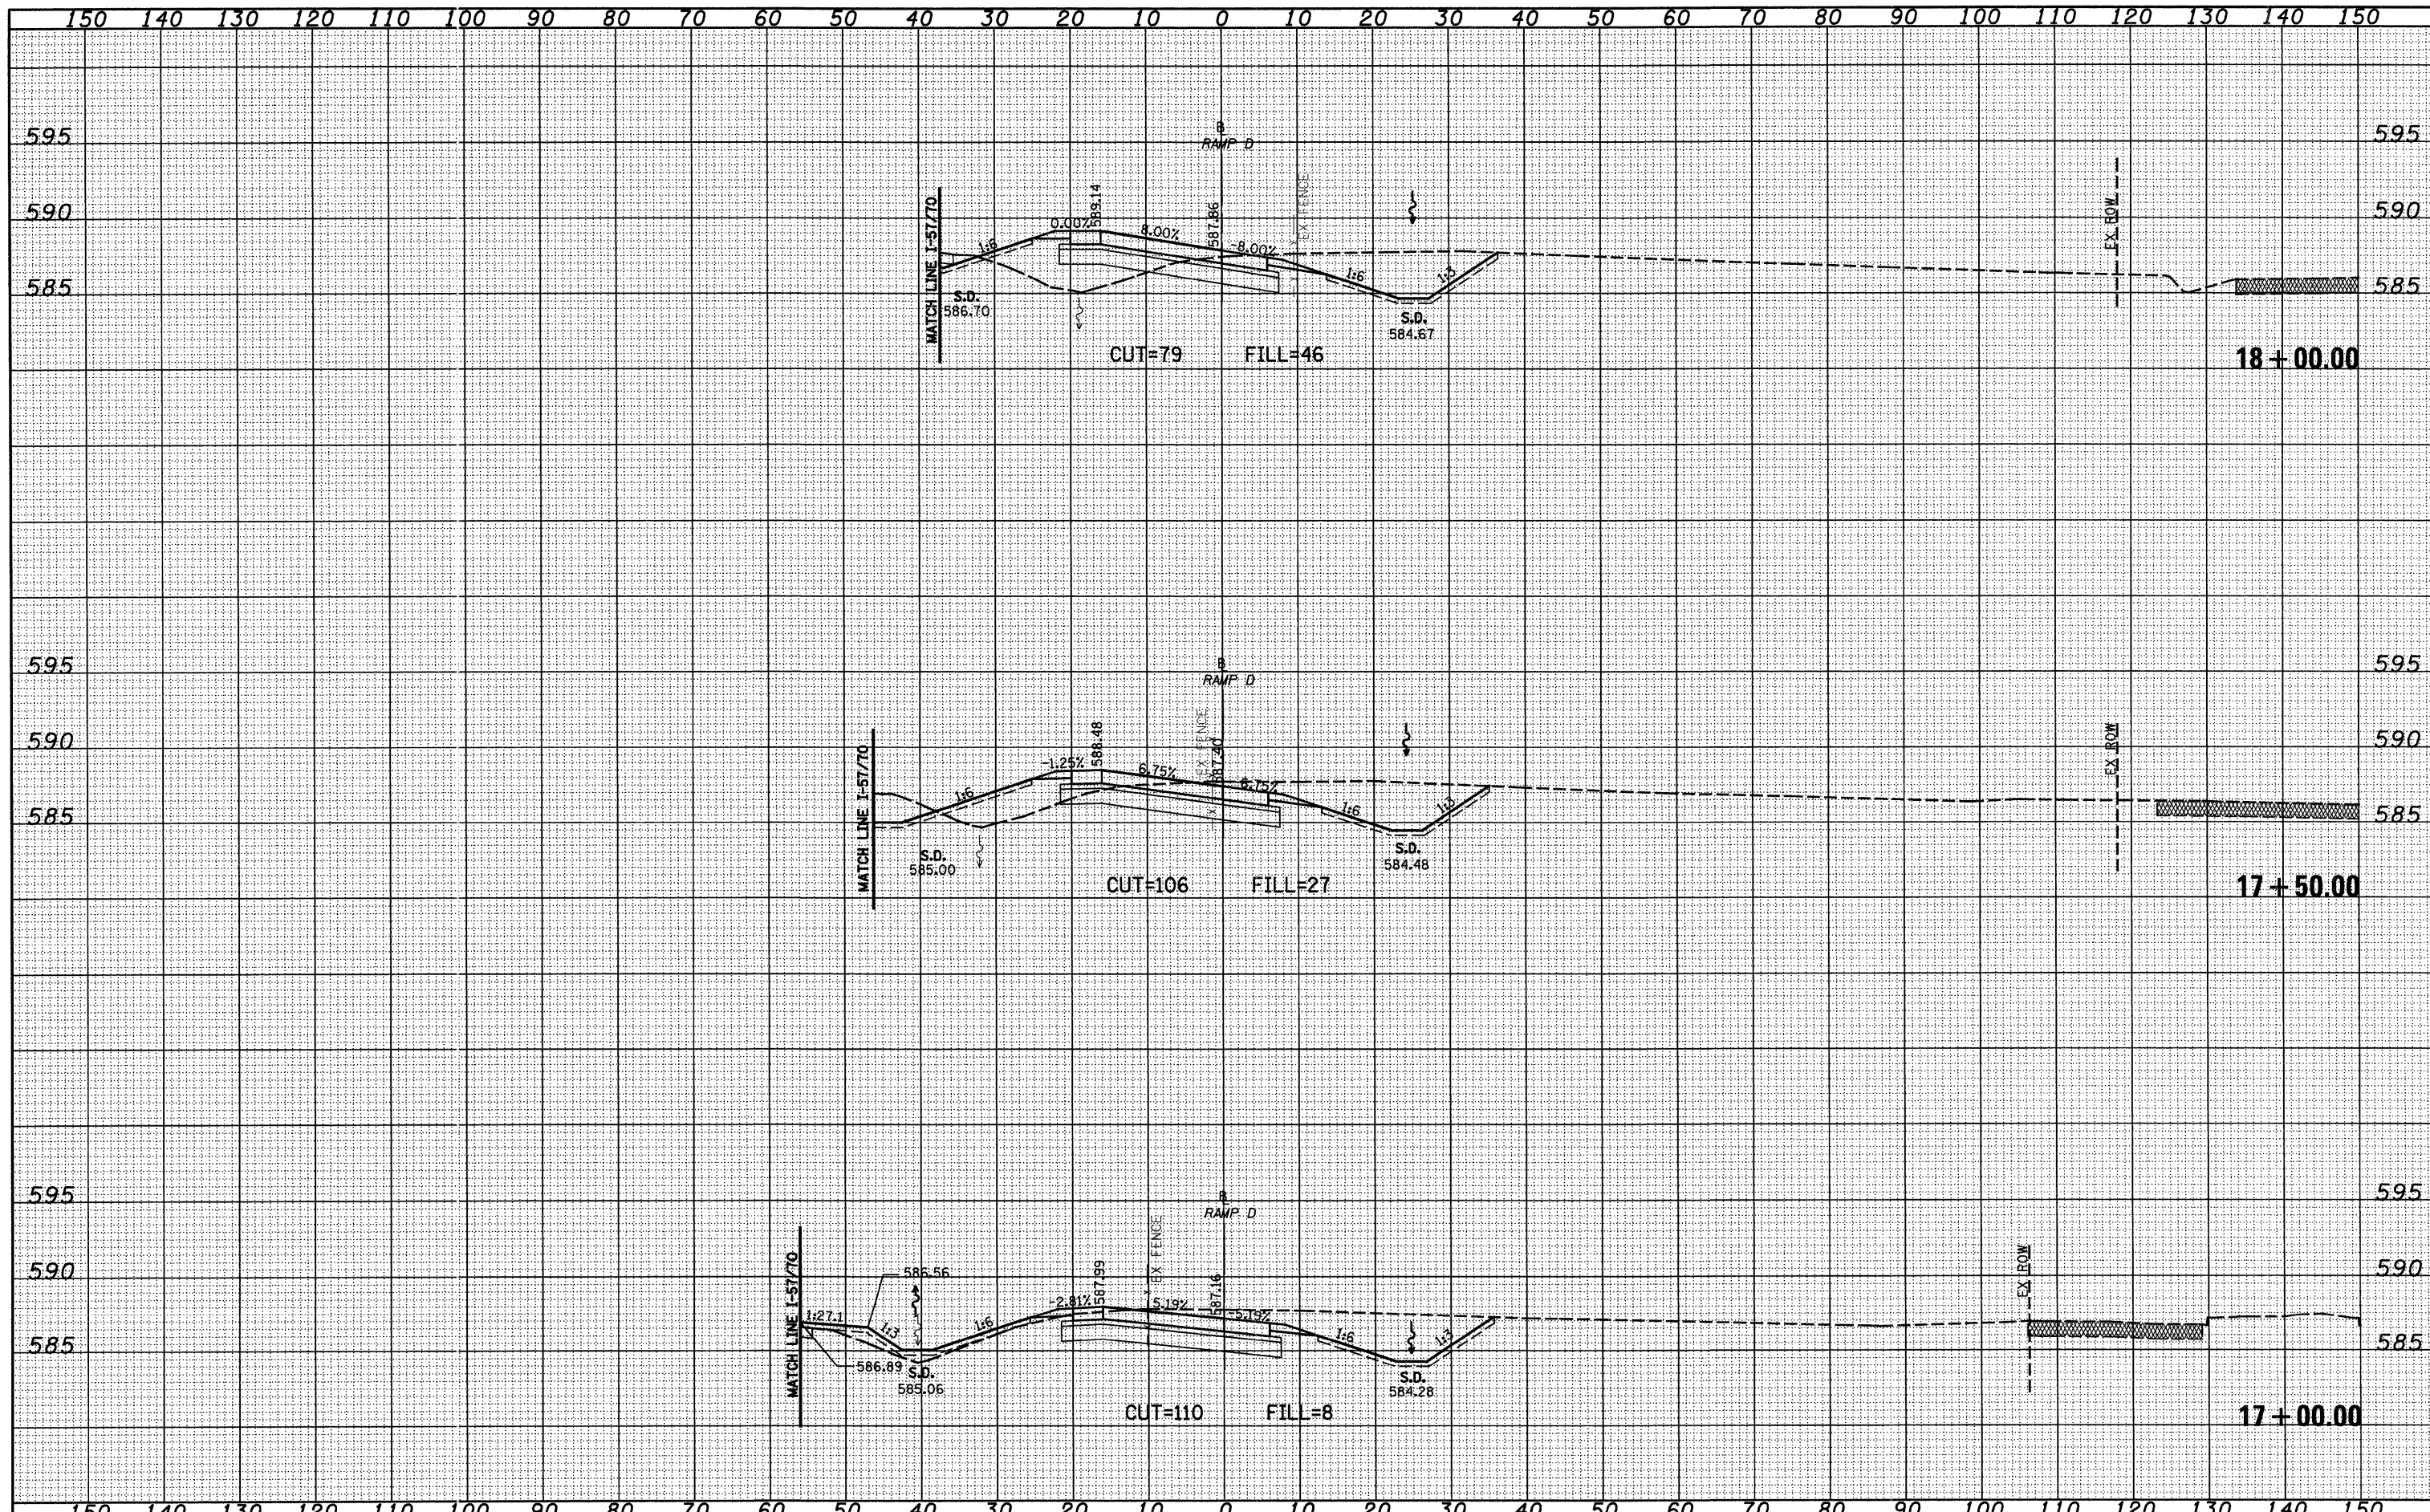

FILE NAME =	USER NAME = lrida	DESIGNED - JWS	REVISED -	STATE OF ILLINOIS DEPARTMENT OF TRANSPORTATION	CROSS SECTIONS, FAYETTE AVE. - RAMP D			F.A. RTE.	SECTION	COUNTY	TOTAL SHEETS	SHEET NO.
PLOT SCALE = 20.0000' / IN.		DRAWN - LEC	REVISED -					57/70	(25-31)-6	EFFINGHAM	839	518
PLOT DATE = 6/23/2018		CHECKED - BRM	REVISED -					CONTRACT NO. 74293				
DATE - 11-05-07		REVISOR -	REVISED -					SCALE: 1"=10'			SHEET NO. 8 OF 10 SHEETS	