


| | |
|----------------------|--|
| DATE | |
| BY | |
| FINAL SURVEY | |
| NO. OF SHEETS | |
| NO. OF PAGES | |
| NO. OF AREAS CHECKED | |

| | |
|----------------------|--|
| DATE | |
| BY | |
| ORIGINAL SURVEY | |
| NO. OF SHEETS | |
| NO. OF PAGES | |
| NO. OF AREAS CHECKED | |

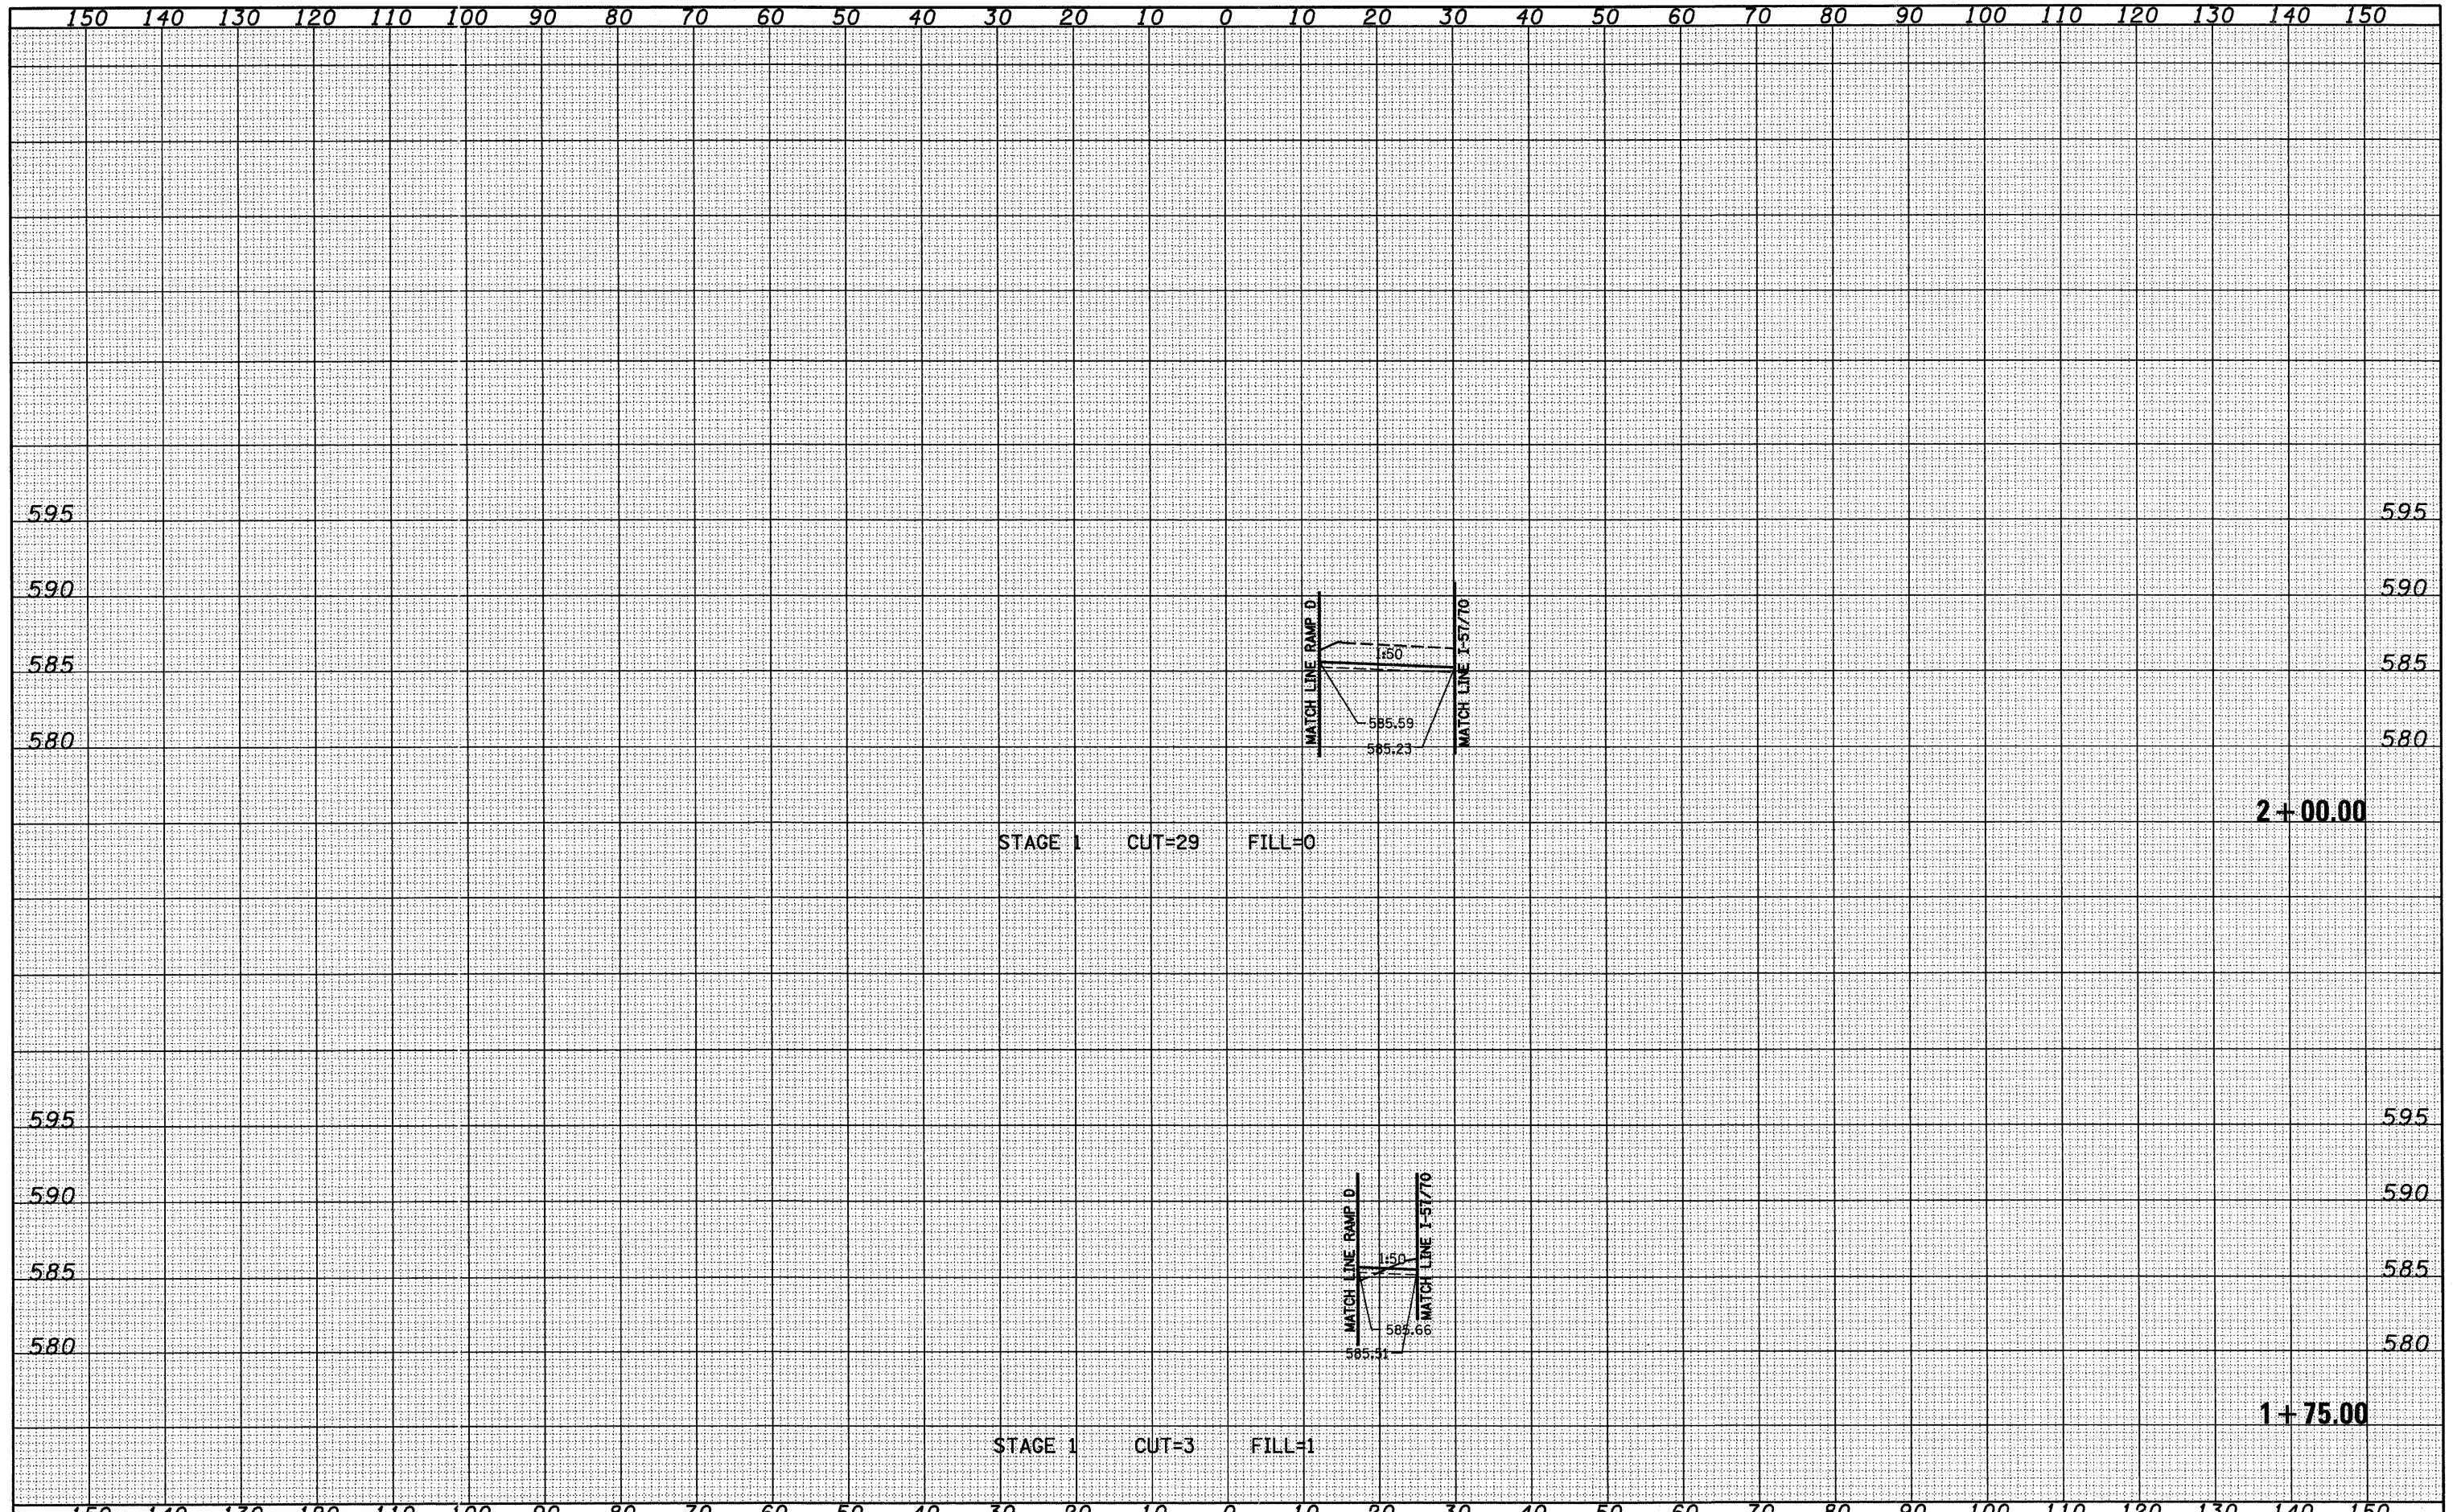

| | | | | | | | | | | |
|--|-----------------------------|----------------|-----------|---|---|--|----------|--------------------|--------------|-----------|
| FILE NAME = | USER NAME = jwds | DESIGNED - JWS | REVISED - | STATE OF ILLINOIS DEPARTMENT OF TRANSPORTATION | CROSS SECTIONS, INFIELD GRADING, FAYETTE AVE. - RAMP D | F.A. RTE. | SECTION | COUNTY | TOTAL SHEETS | SHEET NO. |
| S:\Projects\403-8007-57-70\dyt\yette\work\8007.dgn | PLOT SCALE = 20.0000' / IN. | DRAWN - LEC | REVISED - | | | 57/70 | (25-3)-6 | EFFINGHAM | 839 | 521 |
| PLOT DATE = 6/24/2018 | DATE - 11-05-07 | CHECKED - BRM | REVISED - | | | SCALE: 1"=10' SHEET NO. 1 OF 9 SHEETS STA. 1+75.00 TO STA. 2+00.00 | | CONTRACT NO. 74293 | | |
| | | REVISOR - | REVISED - | | | FED. ROAD DIST. NO. ILLINOIS FED. AID PROJECT | | | | |