


DATE	
BY	
SURVEYED	
PLOTTED	
NOTE BOOK	
NO.	

DATE	
BY	
SURVEYED	
PLOTTED	
NOTE BOOK	
NO.	

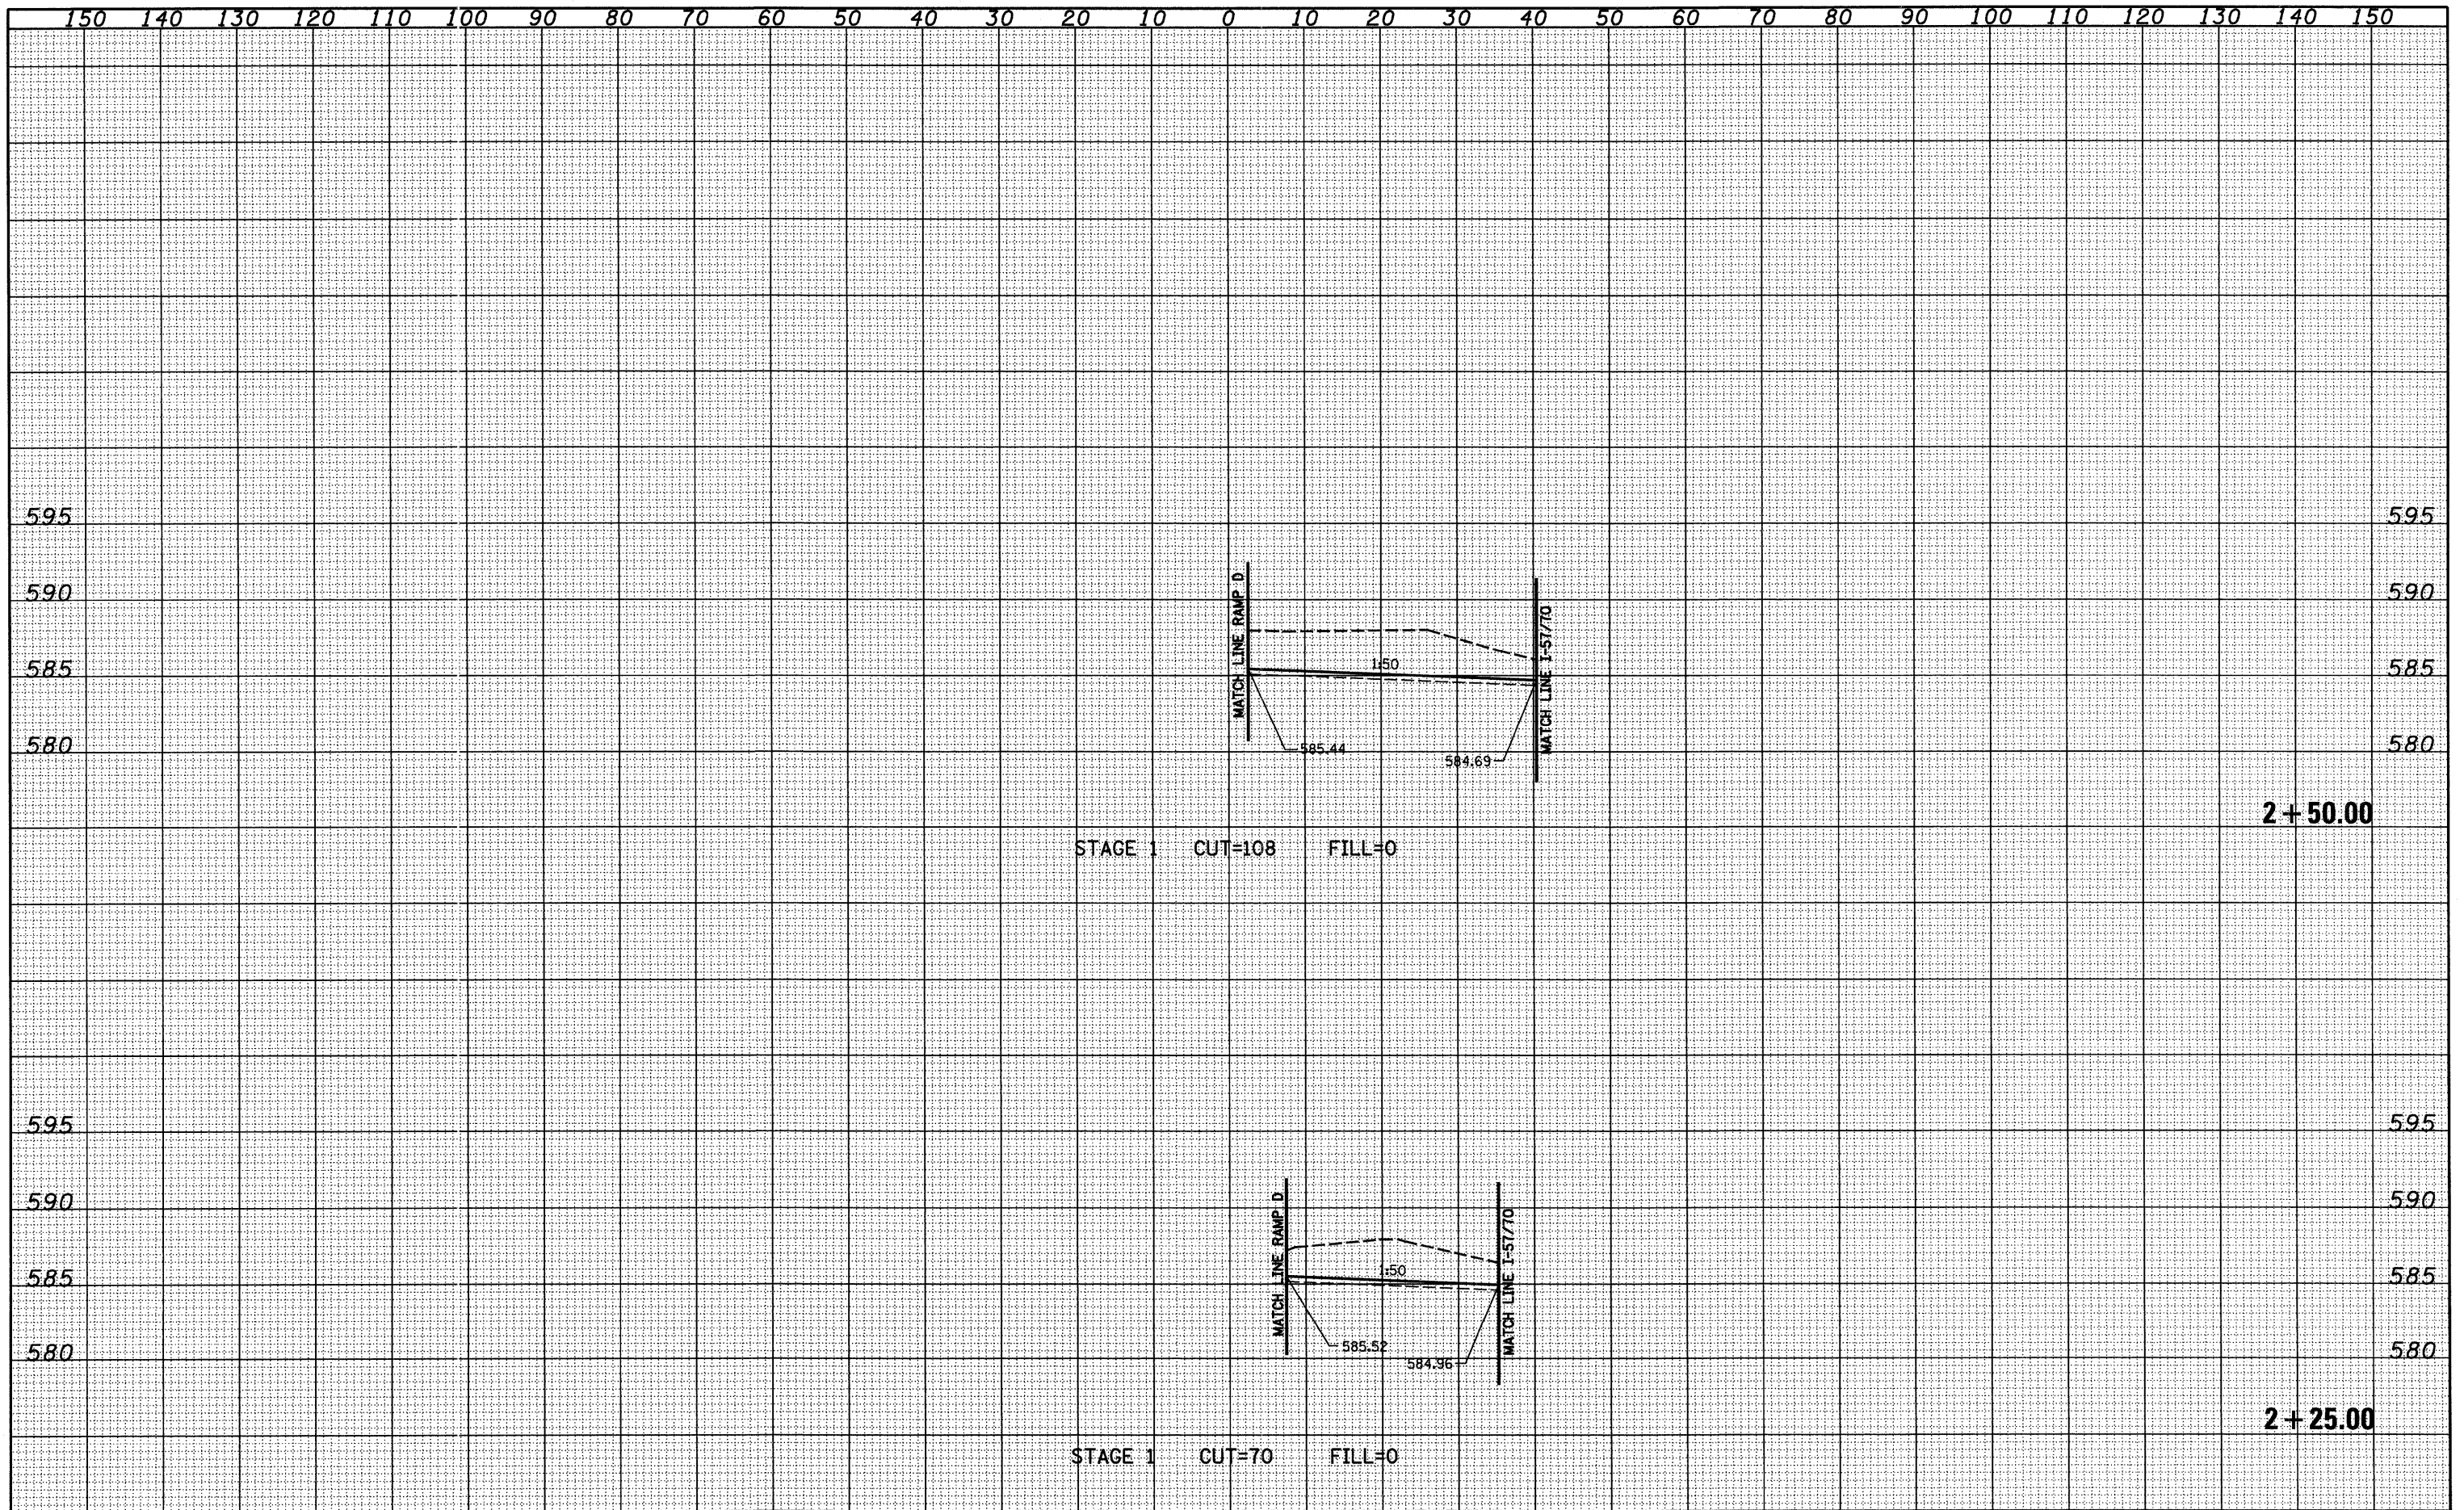

FILE NAME -	USER NAME = l1rndn	DESIGNED - JWS	REVISED -	STATE OF ILLINOIS DEPARTMENT OF TRANSPORTATION	CROSS SECTIONS, INFIELD GRADING, FAYETTE AVE. - RAMP D	F.A. RTE.	SECTION	COUNTY	TOTAL SHEETS	SHEET NO.	
5:\Projects\1103\1103-07\1103-07.dgn		DRAWN - LEC	REVISED -			57/70	(25-3)-6	EFFINGHAM	839	522	
		CHECKED - BRM	REVISED -			CONTRACT NO. 74293					
		DATE - 11-05-07	REVISED -			SCALE: 1"=10'	SHEET NO. 2 OF 9 SHEETS	STA. 2+25.00	TO STA. 2+50.00	FED. ROAD DIST. NO.	ILLINOIS FED. AID PROJECT