


DATE	
BY	
FINAL SURVEY	
PLANT	
NOTE BOOK	
NO.	
AREAS CHECKED	

DATE	
BY	
ORIGINAL SURVEY	
PLANT	
NOTE BOOK	
NO.	
AREAS CHECKED	

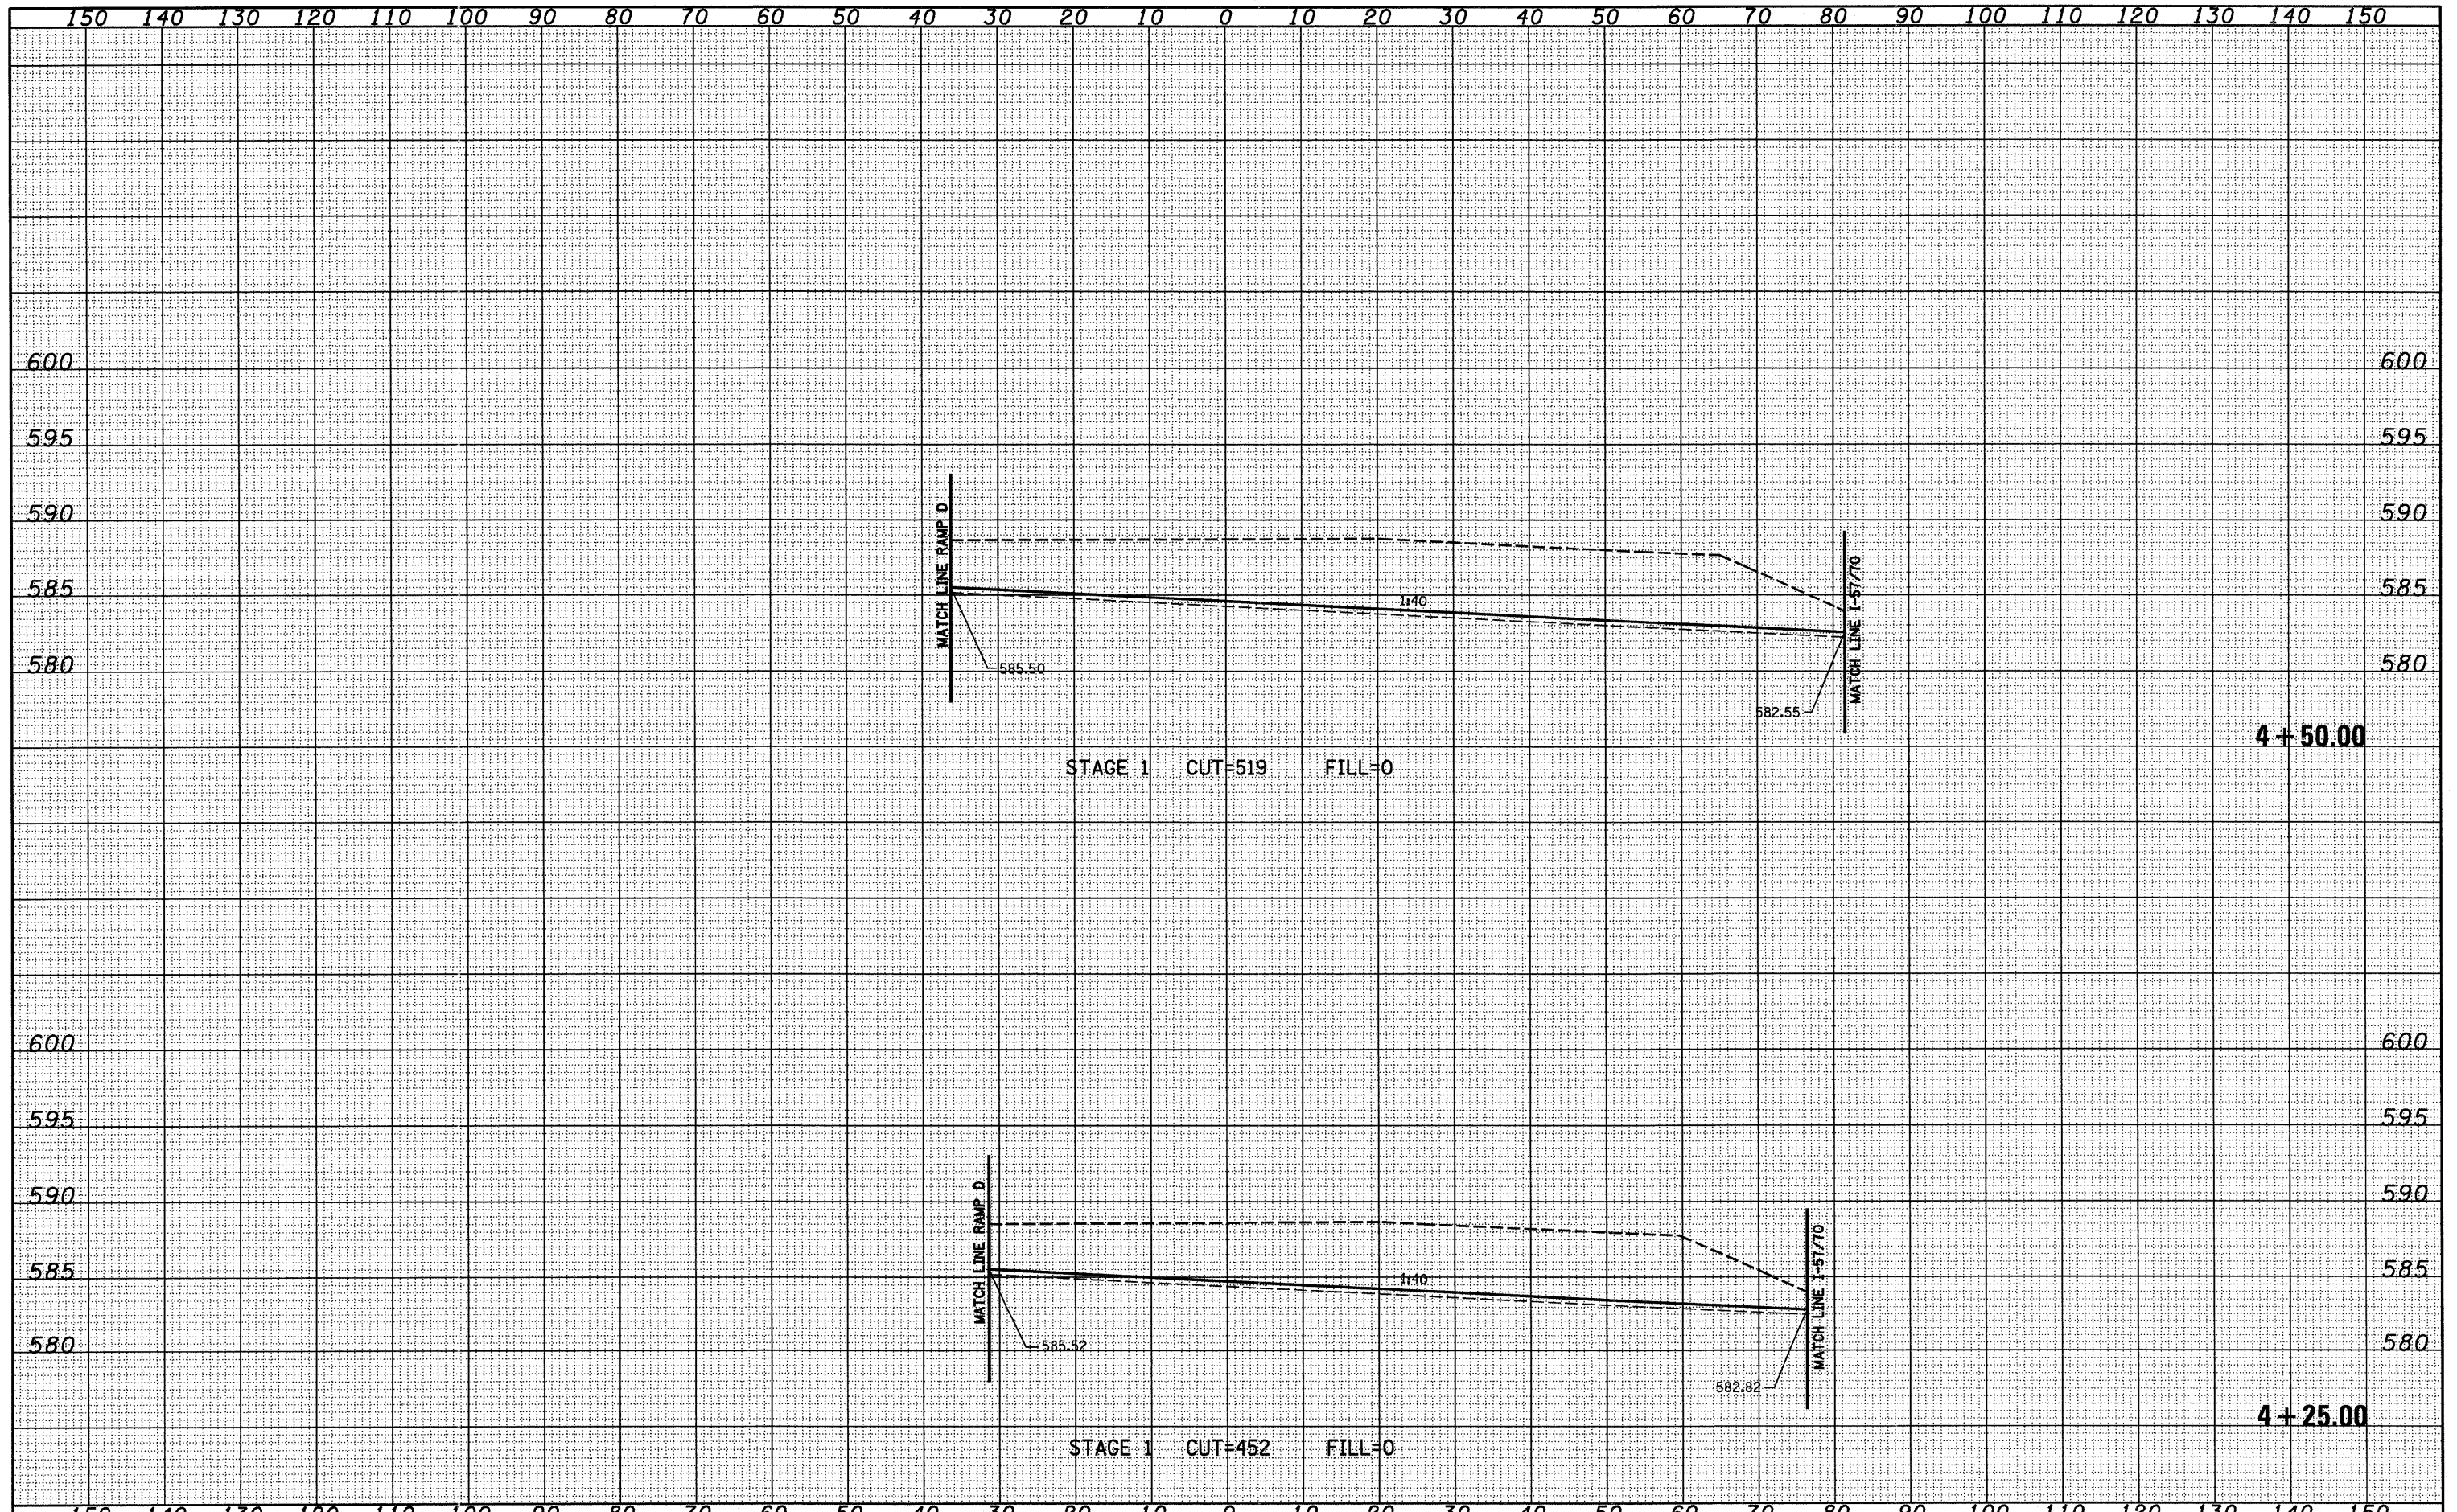

FILE NAME =	USER NAME = linda	DESIGNED - JWS	REVISED -	<b>STATE OF ILLINOIS</b> <b>DEPARTMENT OF TRANSPORTATION</b>	<b>CROSS SECTIONS, INFIELD GRADING, FAYETTE AVE. - RAMP D</b>	F.A. RTE.	SECTION	COUNTY	TOTAL SHEETS	SHEET NO.	
S:\Projects\103-0000\103-0000\103-0000\103-0000.dgn		DRAWN - LEC	REVISED -			57/70	(25-3)-6	EFFINGHAM	839	526	
		CHECKED - BRM	REVISED -			CONTRACT NO. 74293					
		DATE - 11-05-07	REVISED -			ILLINOIS FED. AID PROJECT					
PLOT SCALE = 20,00000' / IN.				SCALE: 1"=10'		SHEET NO. 6 OF 9 SHEETS		STA. 4+25.00 TO STA. 4+50.00			
PLOT DATE = 6/24/2018											