


DATE	
BY	
FINAL SURVEY	
PLANNED	
NOTE BOOK	
AREAS CHECKED	
NO.	

DATE	
BY	
ORIGINAL SURVEY	
PLANNED	
NOTE BOOK	
AREAS CHECKED	
NO.	

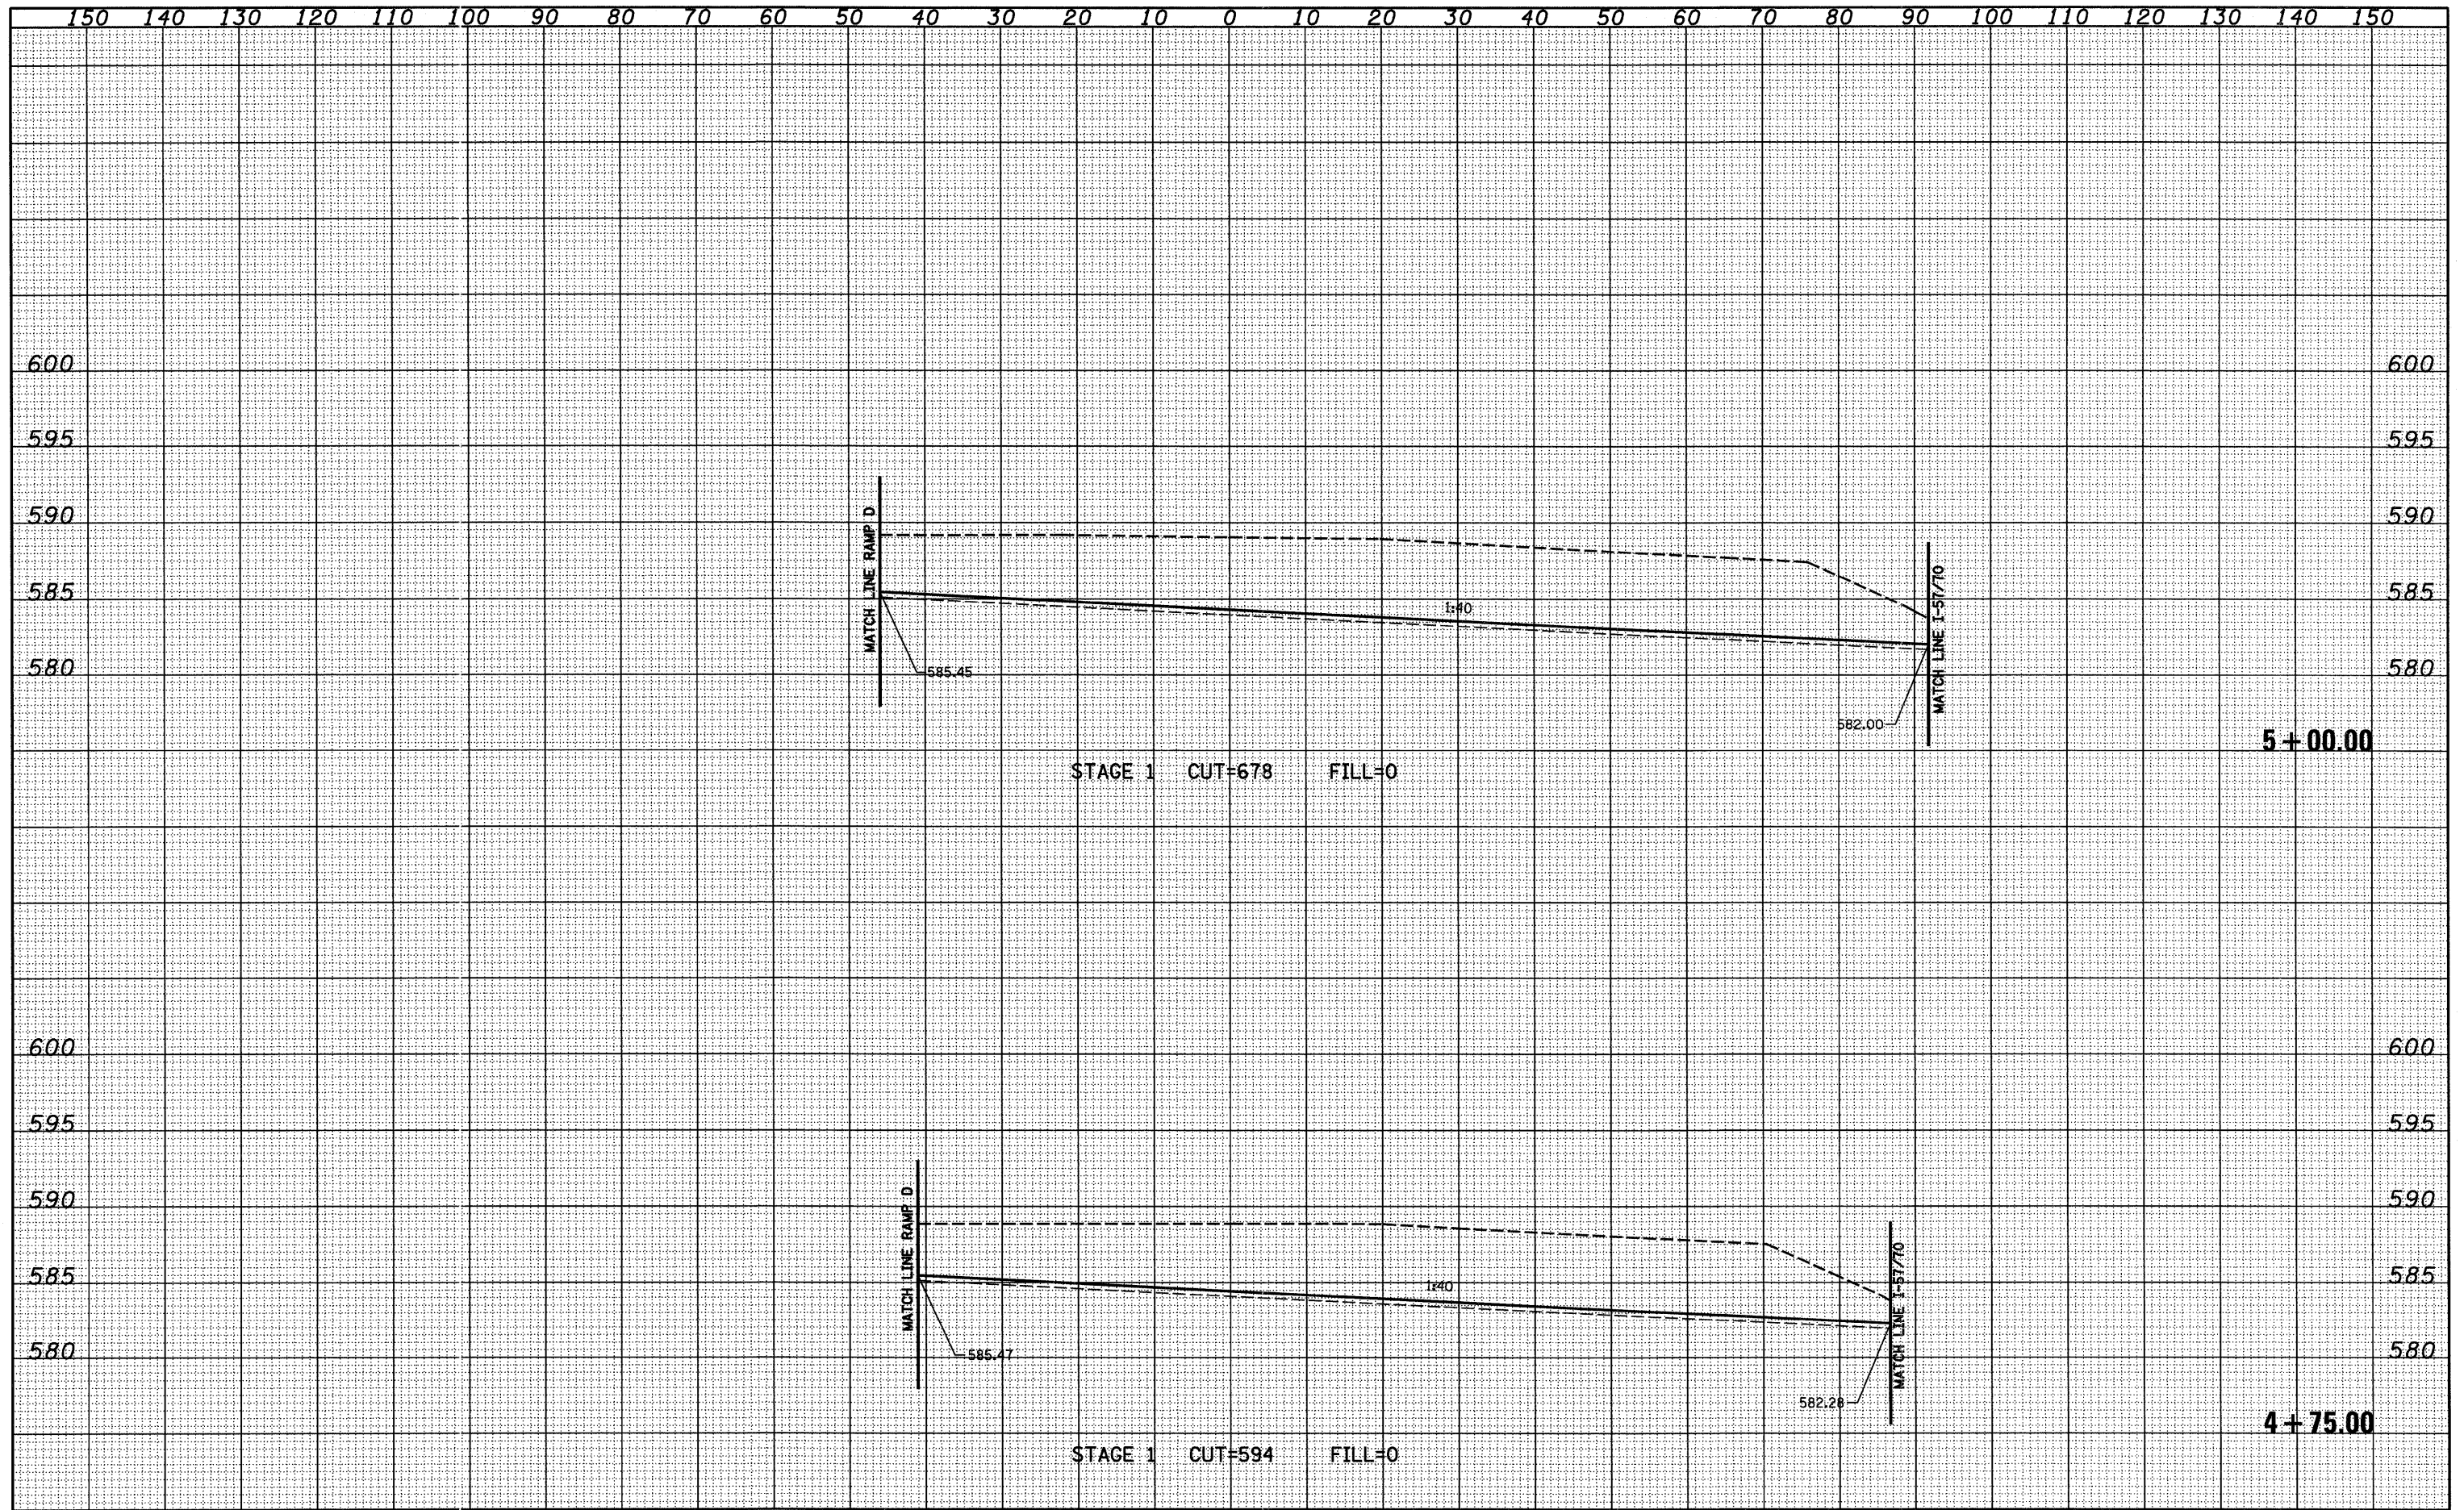

FILE NAME =	USER NAME = lunde	DESIGNED - JWS	REVISED -	<b>STATE OF ILLINOIS</b> <b>DEPARTMENT OF TRANSPORTATION</b>	<b>CROSS SECTIONS, INFIELD GRADING, FAYETTE AVE. - RAMP D</b>	F.A. RTE.	SECTION	COUNTY	TOTAL SHEETS	SHEET NO.
S:\Projects\102-60072-57-70\grd\Fayette\crossSec\818.dwg		DRAWN - LEC	REVISED -			57/70	(25-31)-6	EFFINGHAM	839	527
PLOT SCALE = 20.0000' / IN.		CHECKED - BRM	REVISED -			CONTRACT NO. 74293				
PLOT DATE = 6/24/2010		DATE - 11-05-07	REVISED -			ILLINOIS FED. AID PROJECT				
					SCALE: 1"=10'	SHEET NO. 7 OF 9 SHEETS	STA. 4+75.00	TO STA. 5+00.00		