


DATE	
BY	
FINAL SURVEY	
NO. OF SHEETS	
NOTE BOOK	
AREAS CHECKED	
NO.	

DATE	
BY	
ORIGINAL SURVEY	
NO. OF SHEETS	
NOTE BOOK	
AREAS CHECKED	
NO.	

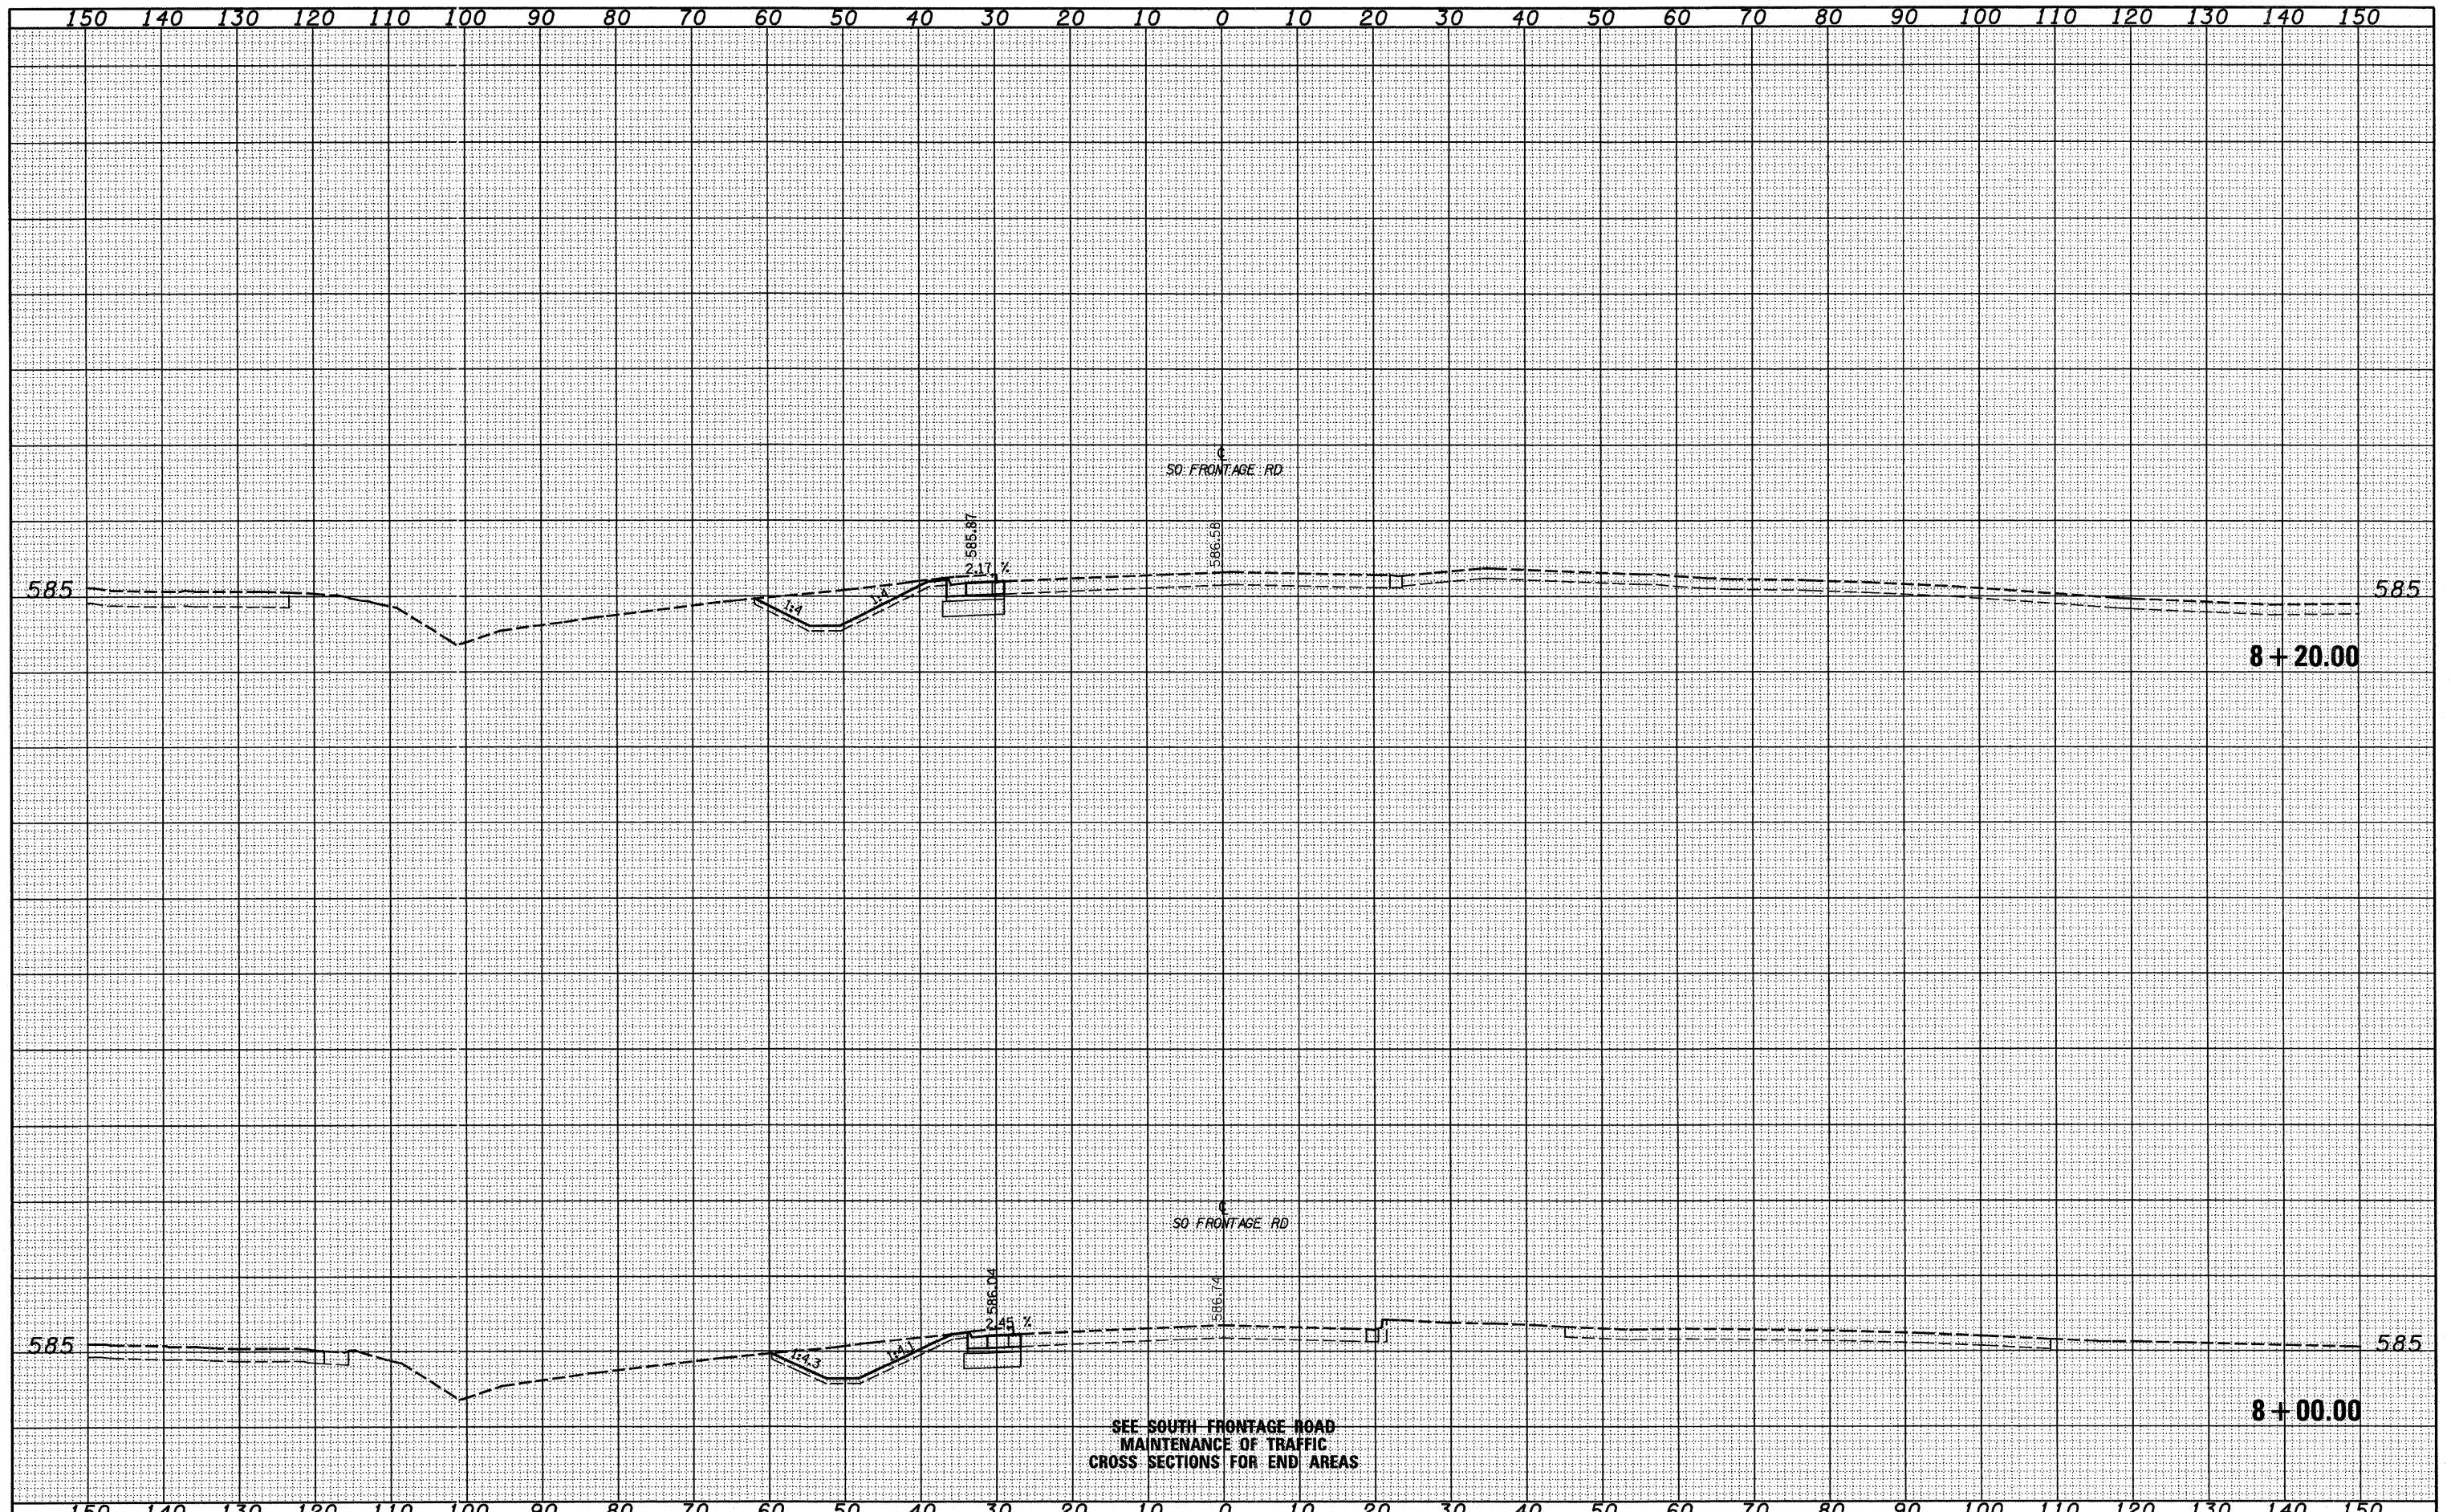

FILE NAME =
 S:\Project\403-00072-57-70\dgn\Fayette\kash.lht\15.dgn

USER NAME = silvia
 PLOT SCALE = 20,00000' / IN.
 PLOT DATE = 5/18/2019

DESIGNED - BRM
 DRAWN - LEC
 CHECKED - JWS
 DATE -

REVISED -
 REVISED -
 REVISED -
 REVISED -

**STATE OF ILLINOIS
 DEPARTMENT OF TRANSPORTATION**

CROSS SECTIONS, 157/70 - SOUTH FRONTAGE ROAD

SCALE: 1"=10' SHEET NO. 1 OF 4 SHEETS STA. 8+00.00 TO STA. 8+20.00

F.A. RTE.	SECTION	COUNTY	TOTAL SHEETS	SHEET NO.
57/70	(25-31)-6	EFFINGHAM	839	530
FED. ROAD DIST. NO.			ILLINOIS FED. AID PROJECT	
			CONTRACT NO. 74293	