


DATE	
BY	
FINAL SURVEY	
SURVEY	
NOTE BOOK	
NO.	
AREAS CHECKED	

DATE	
BY	
ORIGINAL SURVEY	
SURVEY	
NOTE BOOK	
NO.	
AREAS CHECKED	

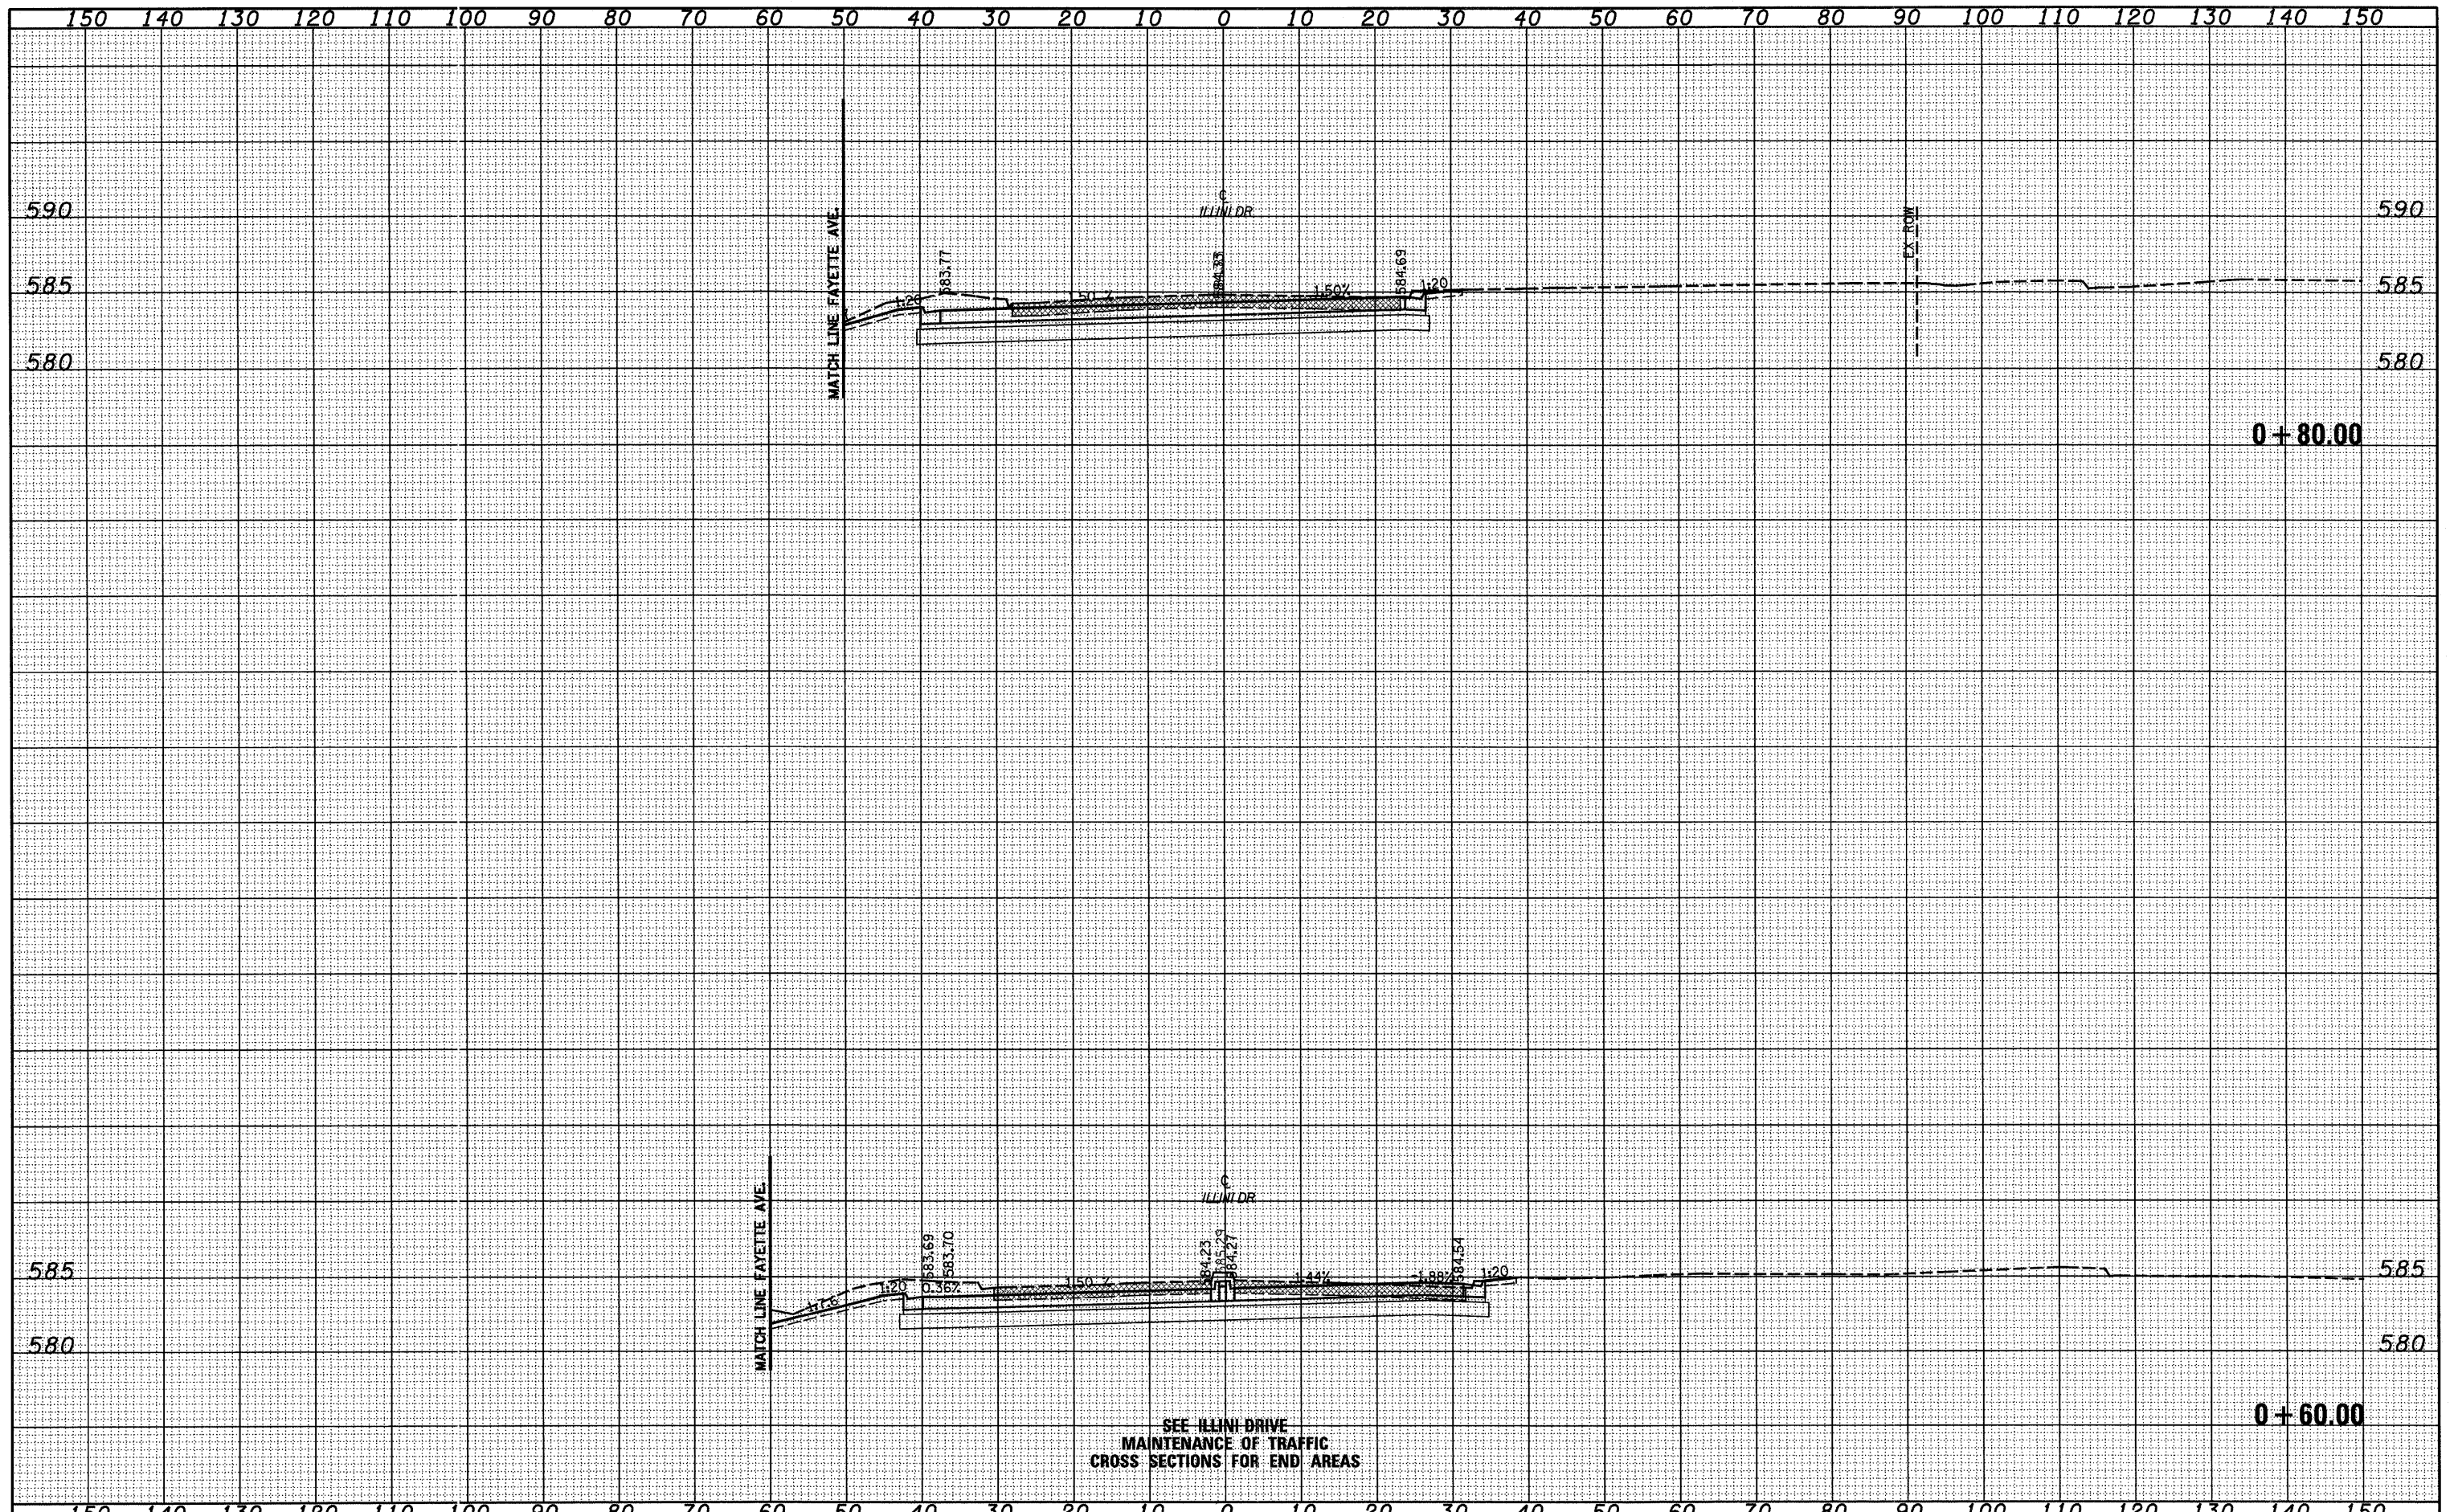

FILE NAME =	USER NAME = silvia	DESIGNED - JWS	REVISED -	<b>STATE OF ILLINOIS</b> <b>DEPARTMENT OF TRANSPORTATION</b>	<b>CROSS SECTIONS 57/70 - ILLINI DRIVE</b>			F.A. RTE.	SECTION	COUNTY	TOTAL SHEETS	SHEET NO.
Si\Projects\403-00072-57-70\ogn\Fayette\wssh_illini.dgn		DRAWN - LEC	REVISED -		57/70	(25-3)-6	EFFINGHAM	839	534			
PLOT SCALE = 20,0000' / IN.		CHECKED - BRM	REVISED -		SCALE: 1"=10'			SHEET NO. 1 OF 2 SHEETS		STA. 0+60.00 TO STA. 0+80.00	CONTRACT NO. 74293	
PLOT DATE = 5/18/2010		DATE - 11-05-07	REVISED -		FED. ROAD DIST. NO. ILLINOIS FED. AID PROJECT							