


DATE \_\_\_\_\_  
 BY \_\_\_\_\_  
 FINISHED SURVEY PLOTTED TEMPLATE AREAS CHECKED  
 NO. \_\_\_\_\_

DATE \_\_\_\_\_  
 BY \_\_\_\_\_  
 ORIGINAL SURVEY PLOTTED TEMPLATE AREAS CHECKED  
 NO. \_\_\_\_\_

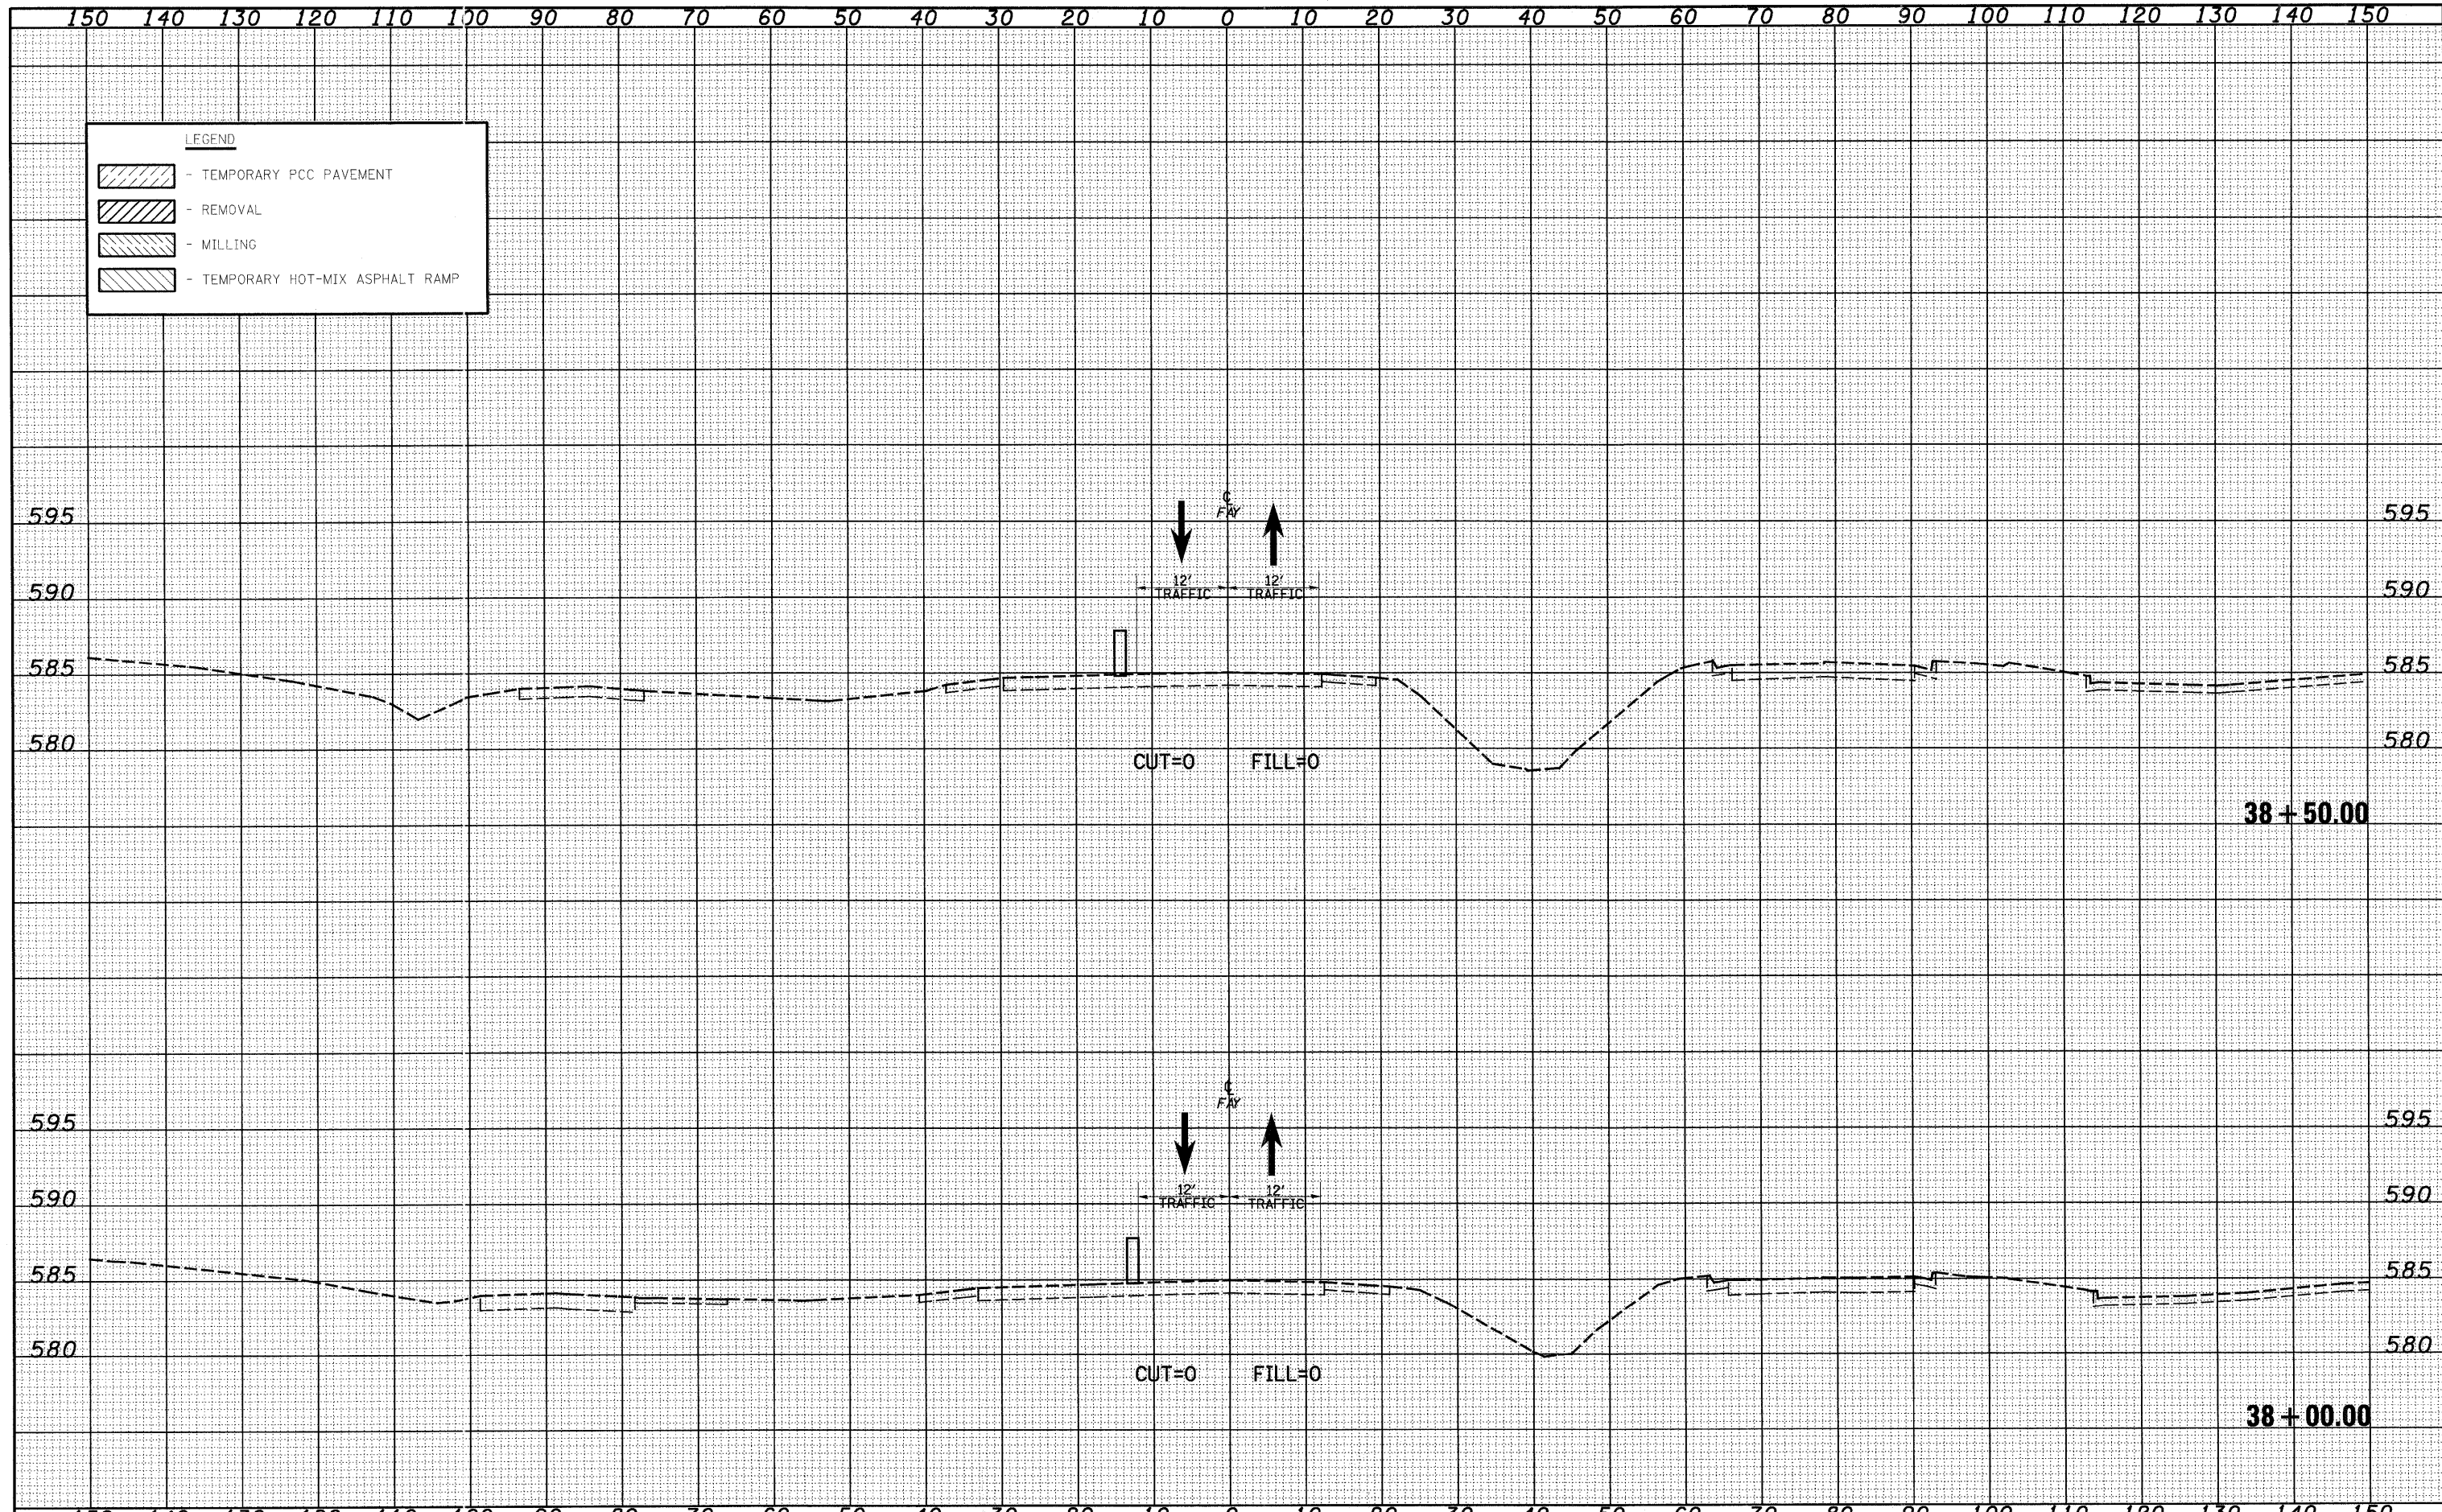

|  |                             |                 |           |   |   |               |                          |                                |                     |                           |                    |
|--|-----------------------------|-----------------|-----------|---|---|---------------|--------------------------|--------------------------------|---------------------|---------------------------|--------------------|
| FILE NAME =  | USER NAME = lnda            | DESIGNED - JWS  | REVISED - | <b>STATE OF ILLINOIS</b><br><b>DEPARTMENT OF TRANSPORTATION</b> | <b>MAINTENANCE OF TRAFFIC, FAYETTE AVE. (PRE-STAGE 1)</b> | F.A. RTE.     | SECTION                  | COUNTY                         | TOTAL SHEETS        | SHEET NO.                 |                    |
| S:\Project\403-00072.51-10\gpr\linda\linda\11011\PreStage1.dgn | PLOT SCALE = 20.0000' / IN. | DRAWN - LEC     | REVISED - |   |   | 57/70         | (25-3) I-6               | EFFINGHAM                      | 839                 | 538                       |                    |
| PLOT DATE = 6/23/2010  | DATE - 11-05-07             | CHECKED - BRM   | REVISED - |   |   | SCALE: 1"=10' | SHEET NO. 1 OF 27 SHEETS | STA. 38+00.00 TO STA. 38+50.00 | FED. ROAD DIST. NO. | ILLINOIS FED. AID PROJECT | CONTRACT NO. 74293 |
|  |                             | DATE - 11-05-07 | REVISED - |   |   |               |                          |                                |                     |                           |                    |