


BY: \_\_\_\_\_ DATE: \_\_\_\_\_  
 SURVEYED: \_\_\_\_\_  
 PLOTTED: \_\_\_\_\_  
 NOTE BOOK: \_\_\_\_\_  
 AREAS CHECKED: \_\_\_\_\_  
 NO. \_\_\_\_\_

BY: \_\_\_\_\_ DATE: \_\_\_\_\_  
 SURVEYED: \_\_\_\_\_  
 PLOTTED: \_\_\_\_\_  
 NOTE BOOK: \_\_\_\_\_  
 AREAS CHECKED: \_\_\_\_\_  
 NO. \_\_\_\_\_

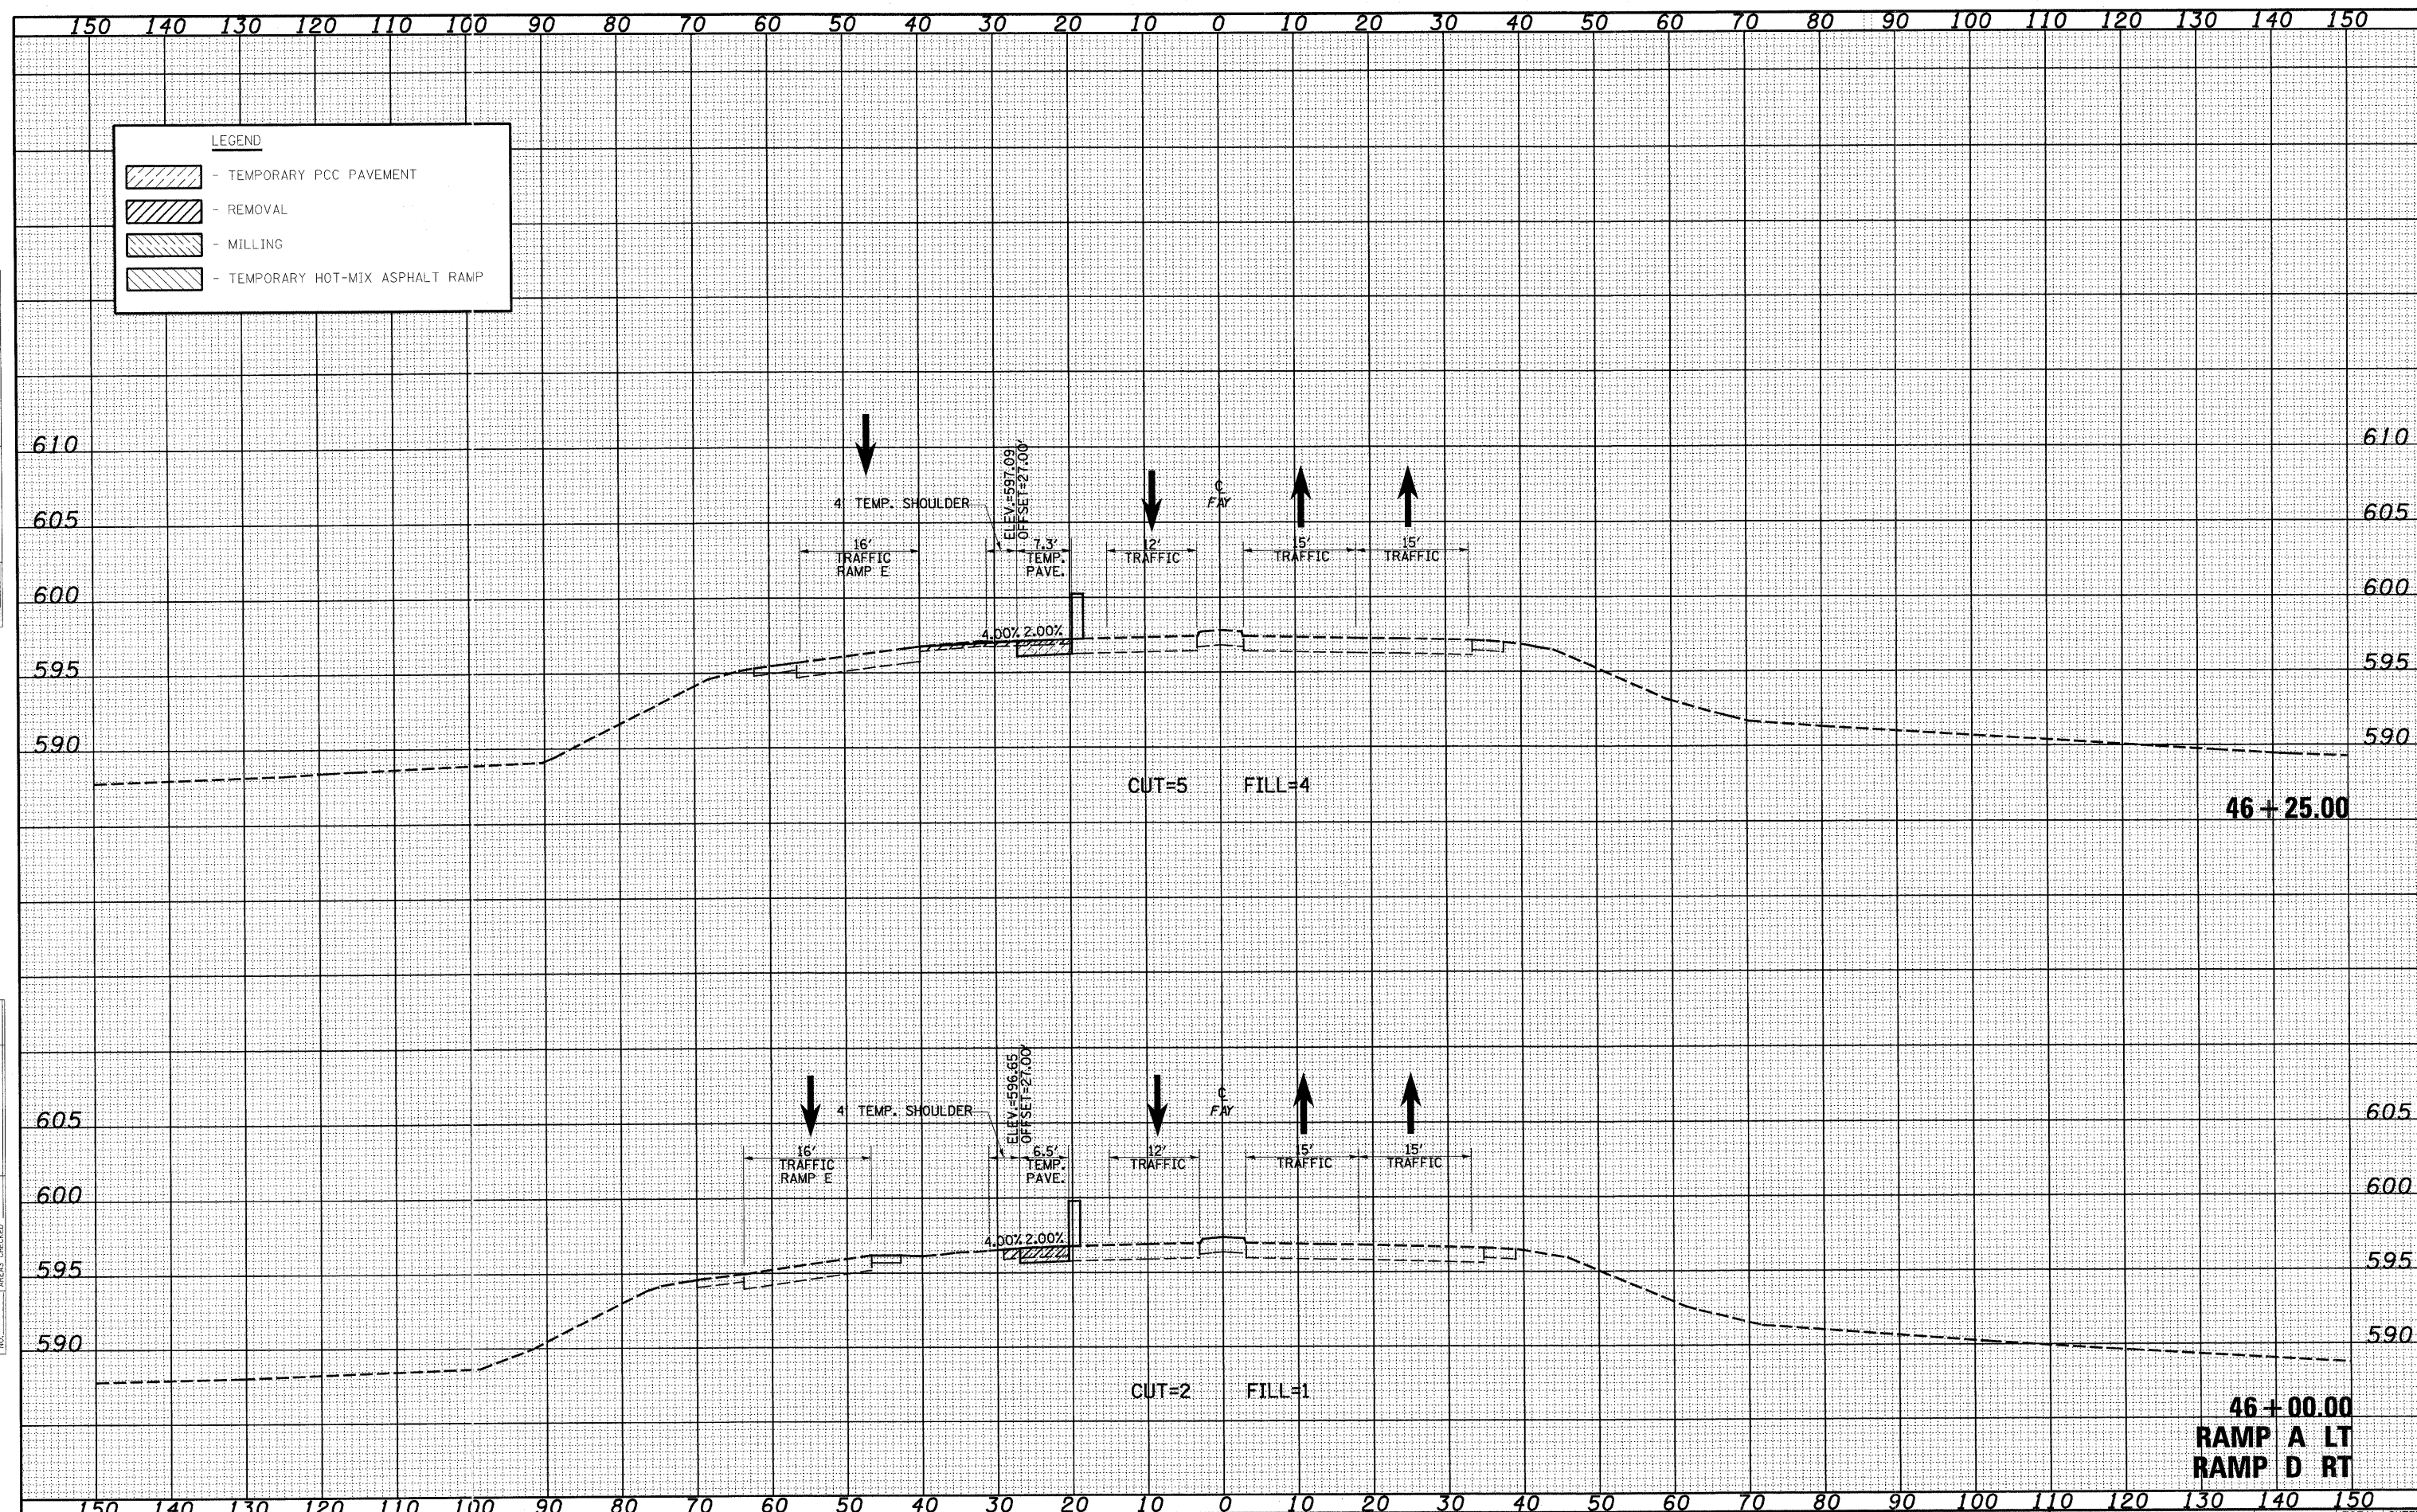

**46 + 00.00**  
**RAMP A LT**  
**RAMP D RT**

FILE NAME = S:\Projects\403-00072-57-70\dgn\Fayette\kshf11M01Pre5toget.dgn  
 USER NAME = linda  
 PLOT SCALE = 20.0000' / IN.  
 PLOT DATE = 6/23/2010

DESIGNED - JWS  
 DRAWN - LEC  
 CHECKED - BRM  
 DATE - 11-05-07

REVISED -  
 REVISED -  
 REVISED -  
 REVISED -

**STATE OF ILLINOIS**  
**DEPARTMENT OF TRANSPORTATION**

**MAINTENANCE OF TRAFFIC, FAYETTE AVE. (PRE-STAGE 1)**

SCALE: 1"=10' SHEET NO. 12 OF 27 SHEETS STA. 46+00.00 TO STA. 46+25.00

F.A. RTE. 57/70	SECTION (25-3) 1-6	COUNTY EFFINGHAM	TOTAL SHEETS 839	SHEET NO. 549
FED. ROAD DIST. NO.		ILLINOIS FED. AID PROJECT		
		CONTRACT NO. 74293		