


DATE _____
 BY _____
 SURVEYED _____
 PLOTTED _____
 TEMPLATE _____
 NOTE BOOK _____
 AREAS CHECKED _____
 NO. _____

DATE _____
 BY _____
 SURVEYED _____
 PLOTTED _____
 TEMPLATE _____
 NOTE BOOK _____
 AREAS CHECKED _____
 NO. _____

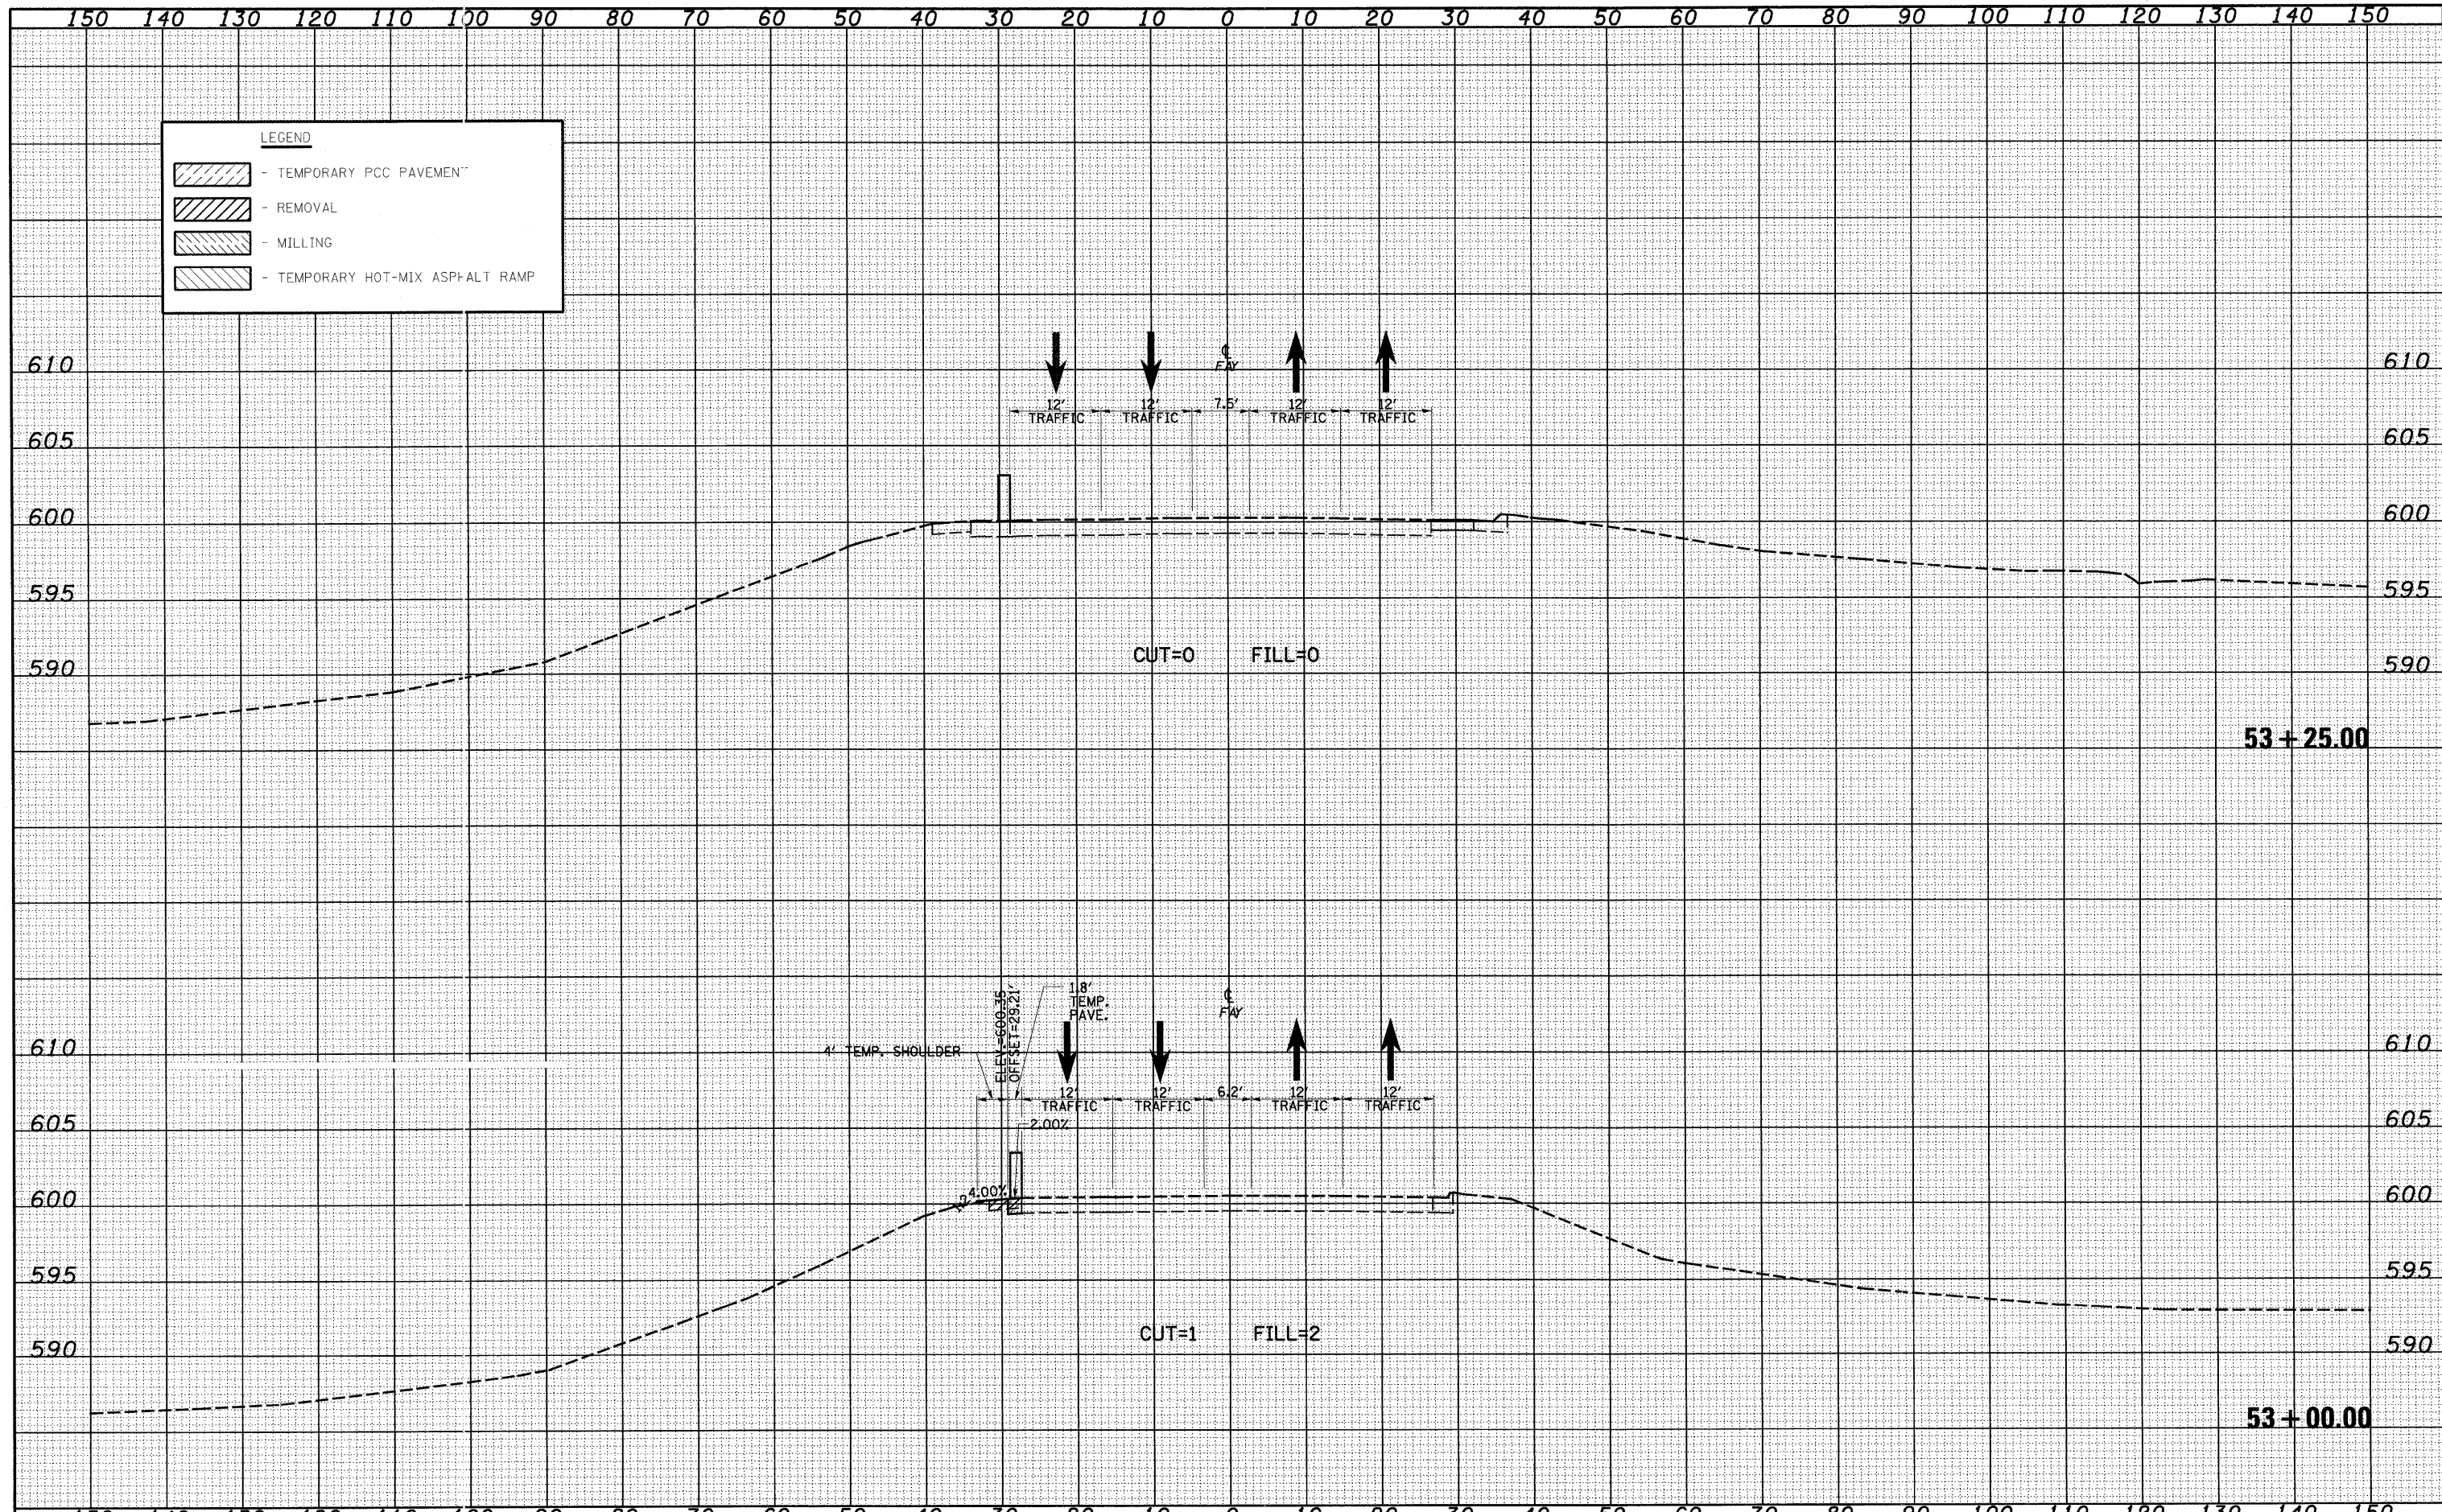

LEGEND

- TEMPORARY PCC PAVEMENT
- REMOVAL
- MILLING
- TEMPORARY HOT-MIX ASPHALT RAMP

FILE NAME =	USER NAME = Linda	DESIGNED - JWS	REVISED -	STATE OF ILLINOIS DEPARTMENT OF TRANSPORTATION	MAINTENANCE OF TRAFFIC, FAYETTE AVE. (PRE-STAGE 1)			F.A. RTE. 57/70	SECTION (25-3) I-6	COUNTY EFFINGHAM	TOTAL SHEETS 839	SHEET NO. 556
S:\Projects\403-00072-51-70\dm\1\Fayette\11\ASHP\1\PreStage1.dgn					DRAWN - LEC	REVISED -	SCALE: 1"=10'	SHEET NO. 19 OF 27 SHEETS	STA. 53+00.00 TO STA. 53+25.00	CONTRACT NO. 74293		
PLOT SCALE = 20,0000' / IN.					CHECKED - BRM	REVISED -	FED. ROAD DIST. NO. ILLINOIS FED. AID PROJECT					
PLOT DATE = 5/23/2010					DATE - 11-05-07	REVISED -						