


DATE  
BY  
SURVEYED  
PLOTTED  
TEMPLATE  
NOTE BOOK  
AREAS  
CHECKED

DATE  
BY  
SURVEYED  
PLOTTED  
TEMPLATE  
NOTE BOOK  
AREAS  
CHECKED

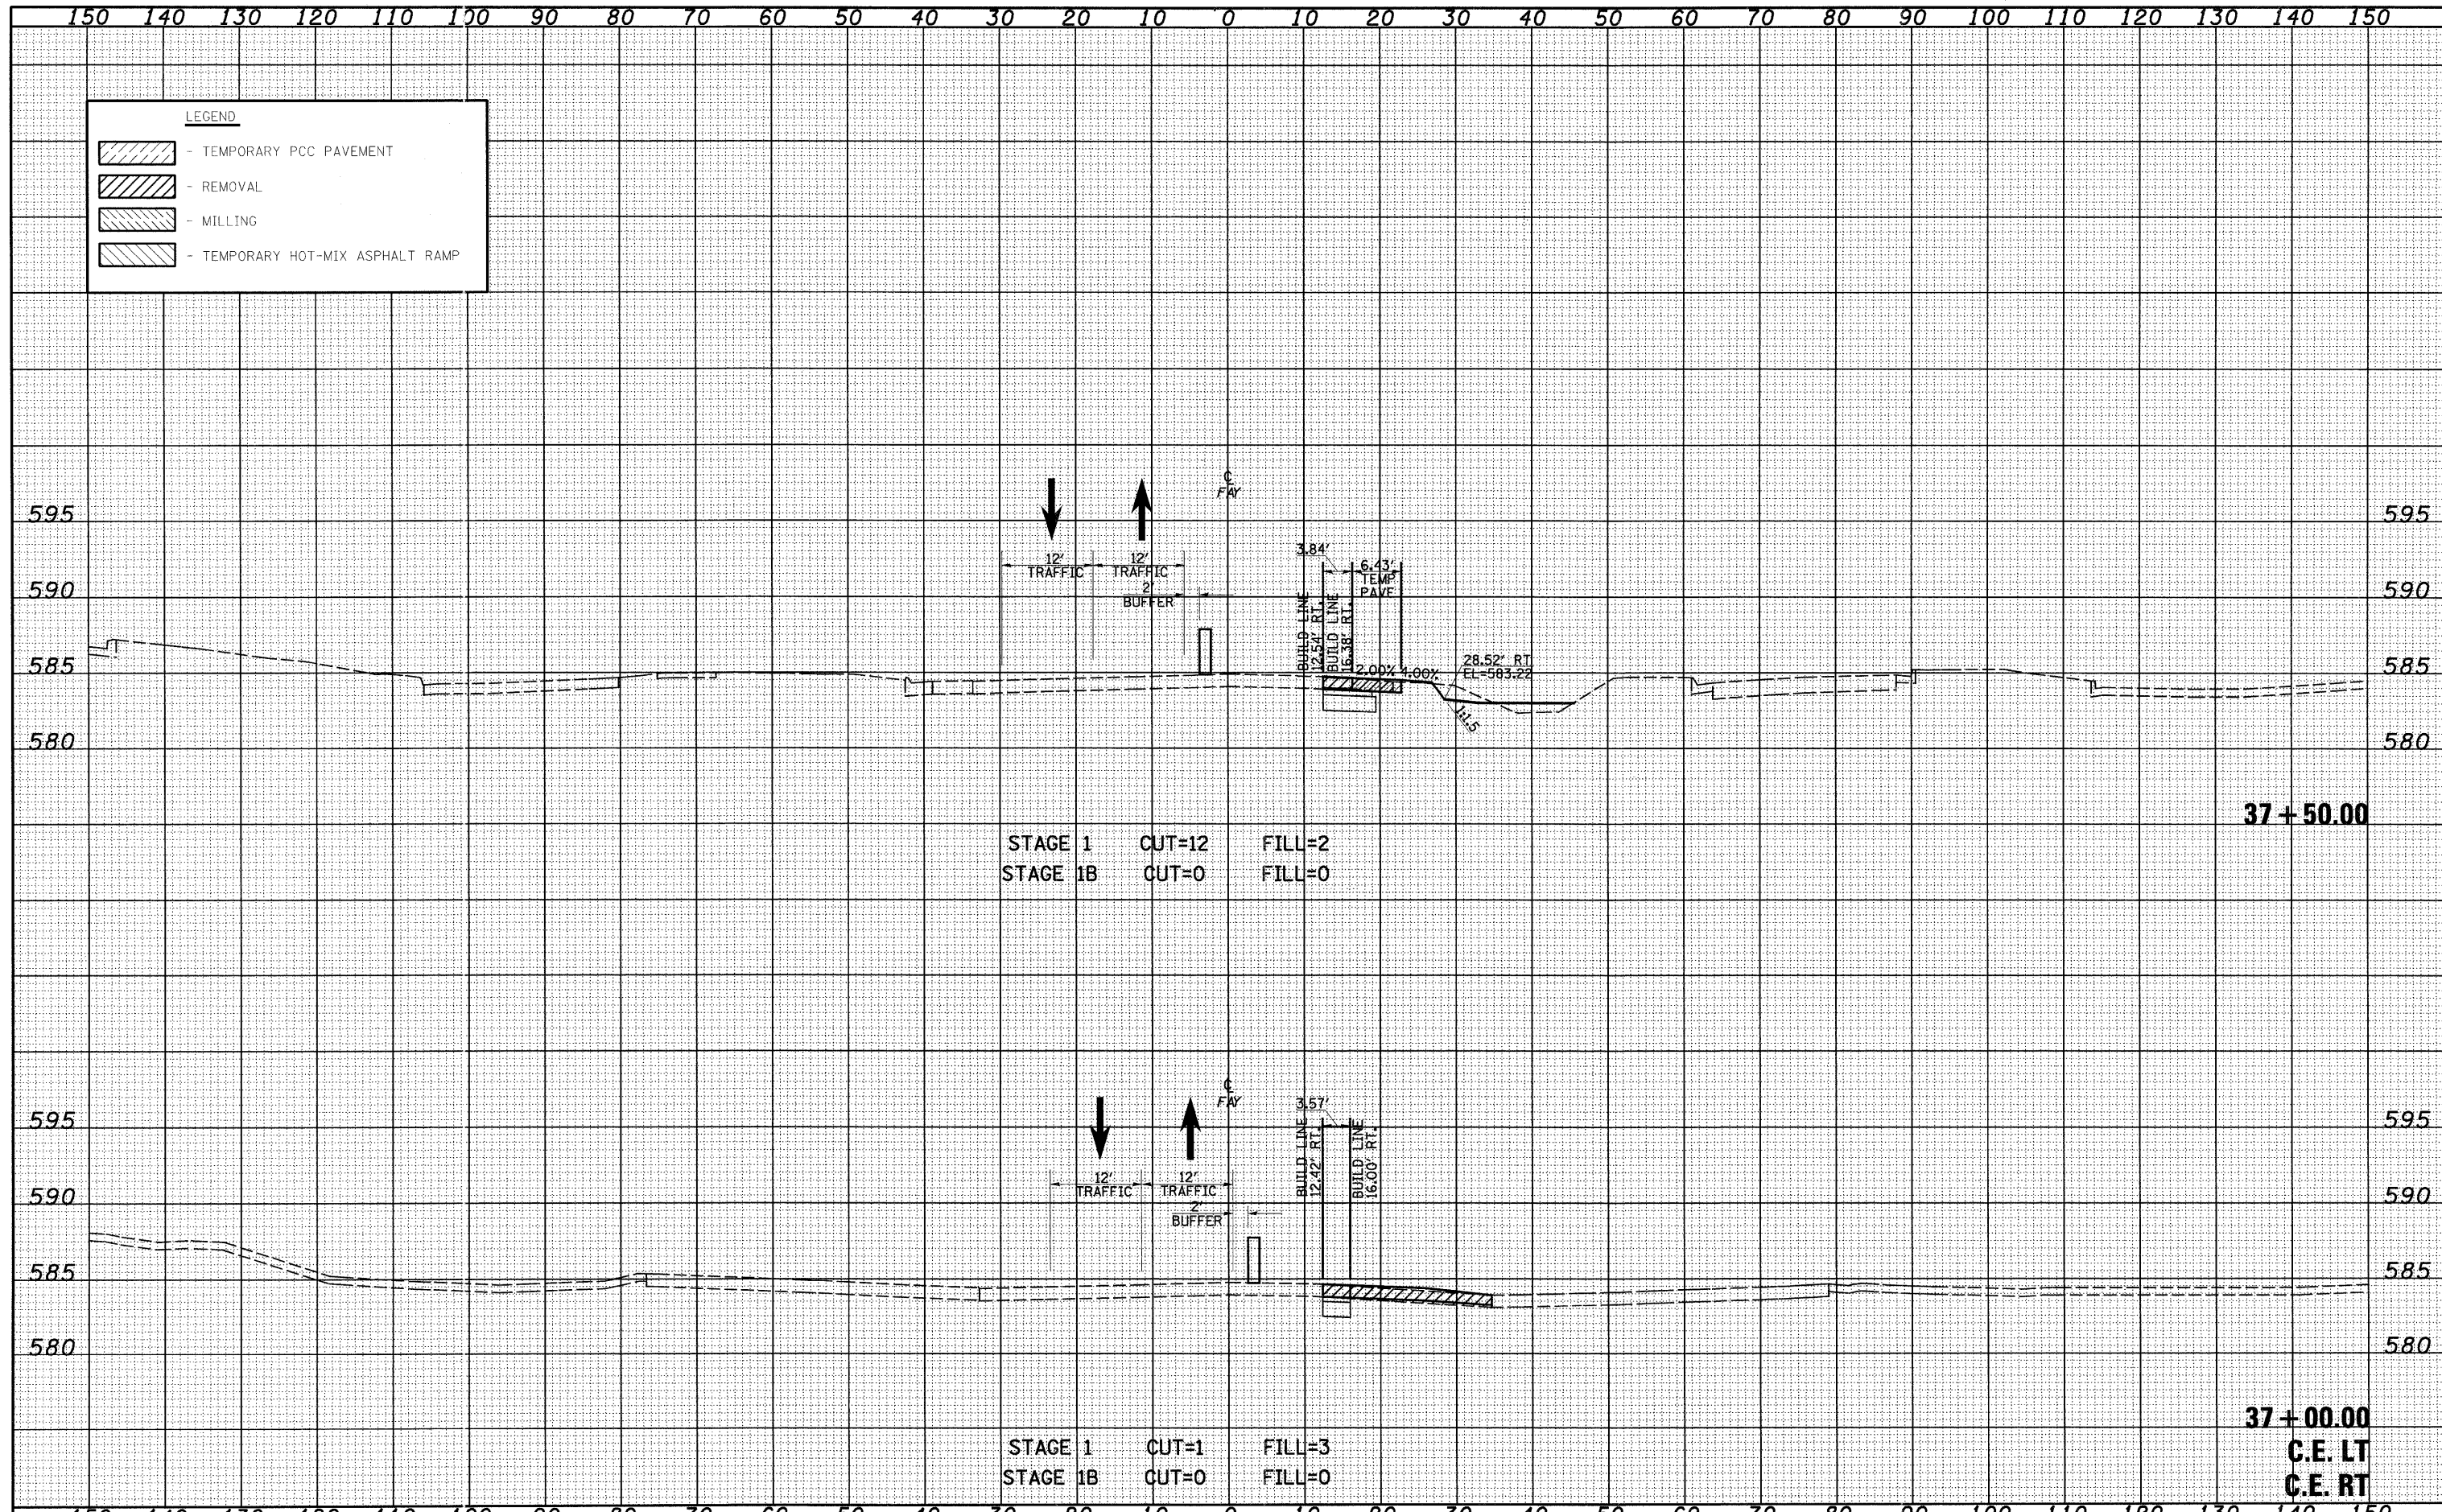

**LEGEND**

- TEMPORARY PCC PAVEMENT
- REMOVAL
- MILLING
- TEMPORARY HOT-MIX ASPHALT RAMP

FILE NAME =  
S:\Projects\03-0002-57-70\dmf\Fayette\stage1.dgn

USER NAME = Linda  
PLOT SCALE = 20,00000 ' / IN.  
PLOT DATE = 6/23/2010

DESIGNED - JWS  
DRAWN - LEC  
CHECKED - BRM  
DATE - 11-05-07

REVISED -  
REVISED -  
REVISED -  
REVISED -

**STATE OF ILLINOIS  
DEPARTMENT OF TRANSPORTATION**

**MAINTENANCE OF TRAFFIC, FAYETTE AVE. (STAGE 1)**

SCALE: 1"=10' SHEET NO. 4 OF 52 SHEETS STA. 37+00.00 TO STA. 37+50.00

F.A. RTE. 57/70	SECTION (25-3) 1-6	COUNTY EFFINGHAM	TOTAL SHEETS 839	SHEET NO. 568
CONTRACT NO. 74293			ILLINOIS FED. AID PROJECT	